


26-226

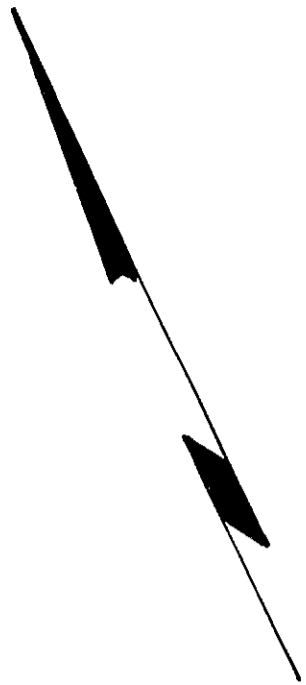

EXPLANATORY PLAN OF EASEMENT THROUGH
LOT 4, PLAN 6743 (EXCEPT PLAN 8628)

DISTRICT LOT 343

CARIBOO DISTRICT - BRITISH COLUMBIA

Related to lease units in Stage 4 Building.


SCALE: 1" = 50'

Bearings and property dimensions are derived
from registered plans.

PLAN No **26738**

Deposited in the Land Title
Office at Prince George, B.C. this
12 day of JAN., 1981.

Registrar E. J. RAVEN

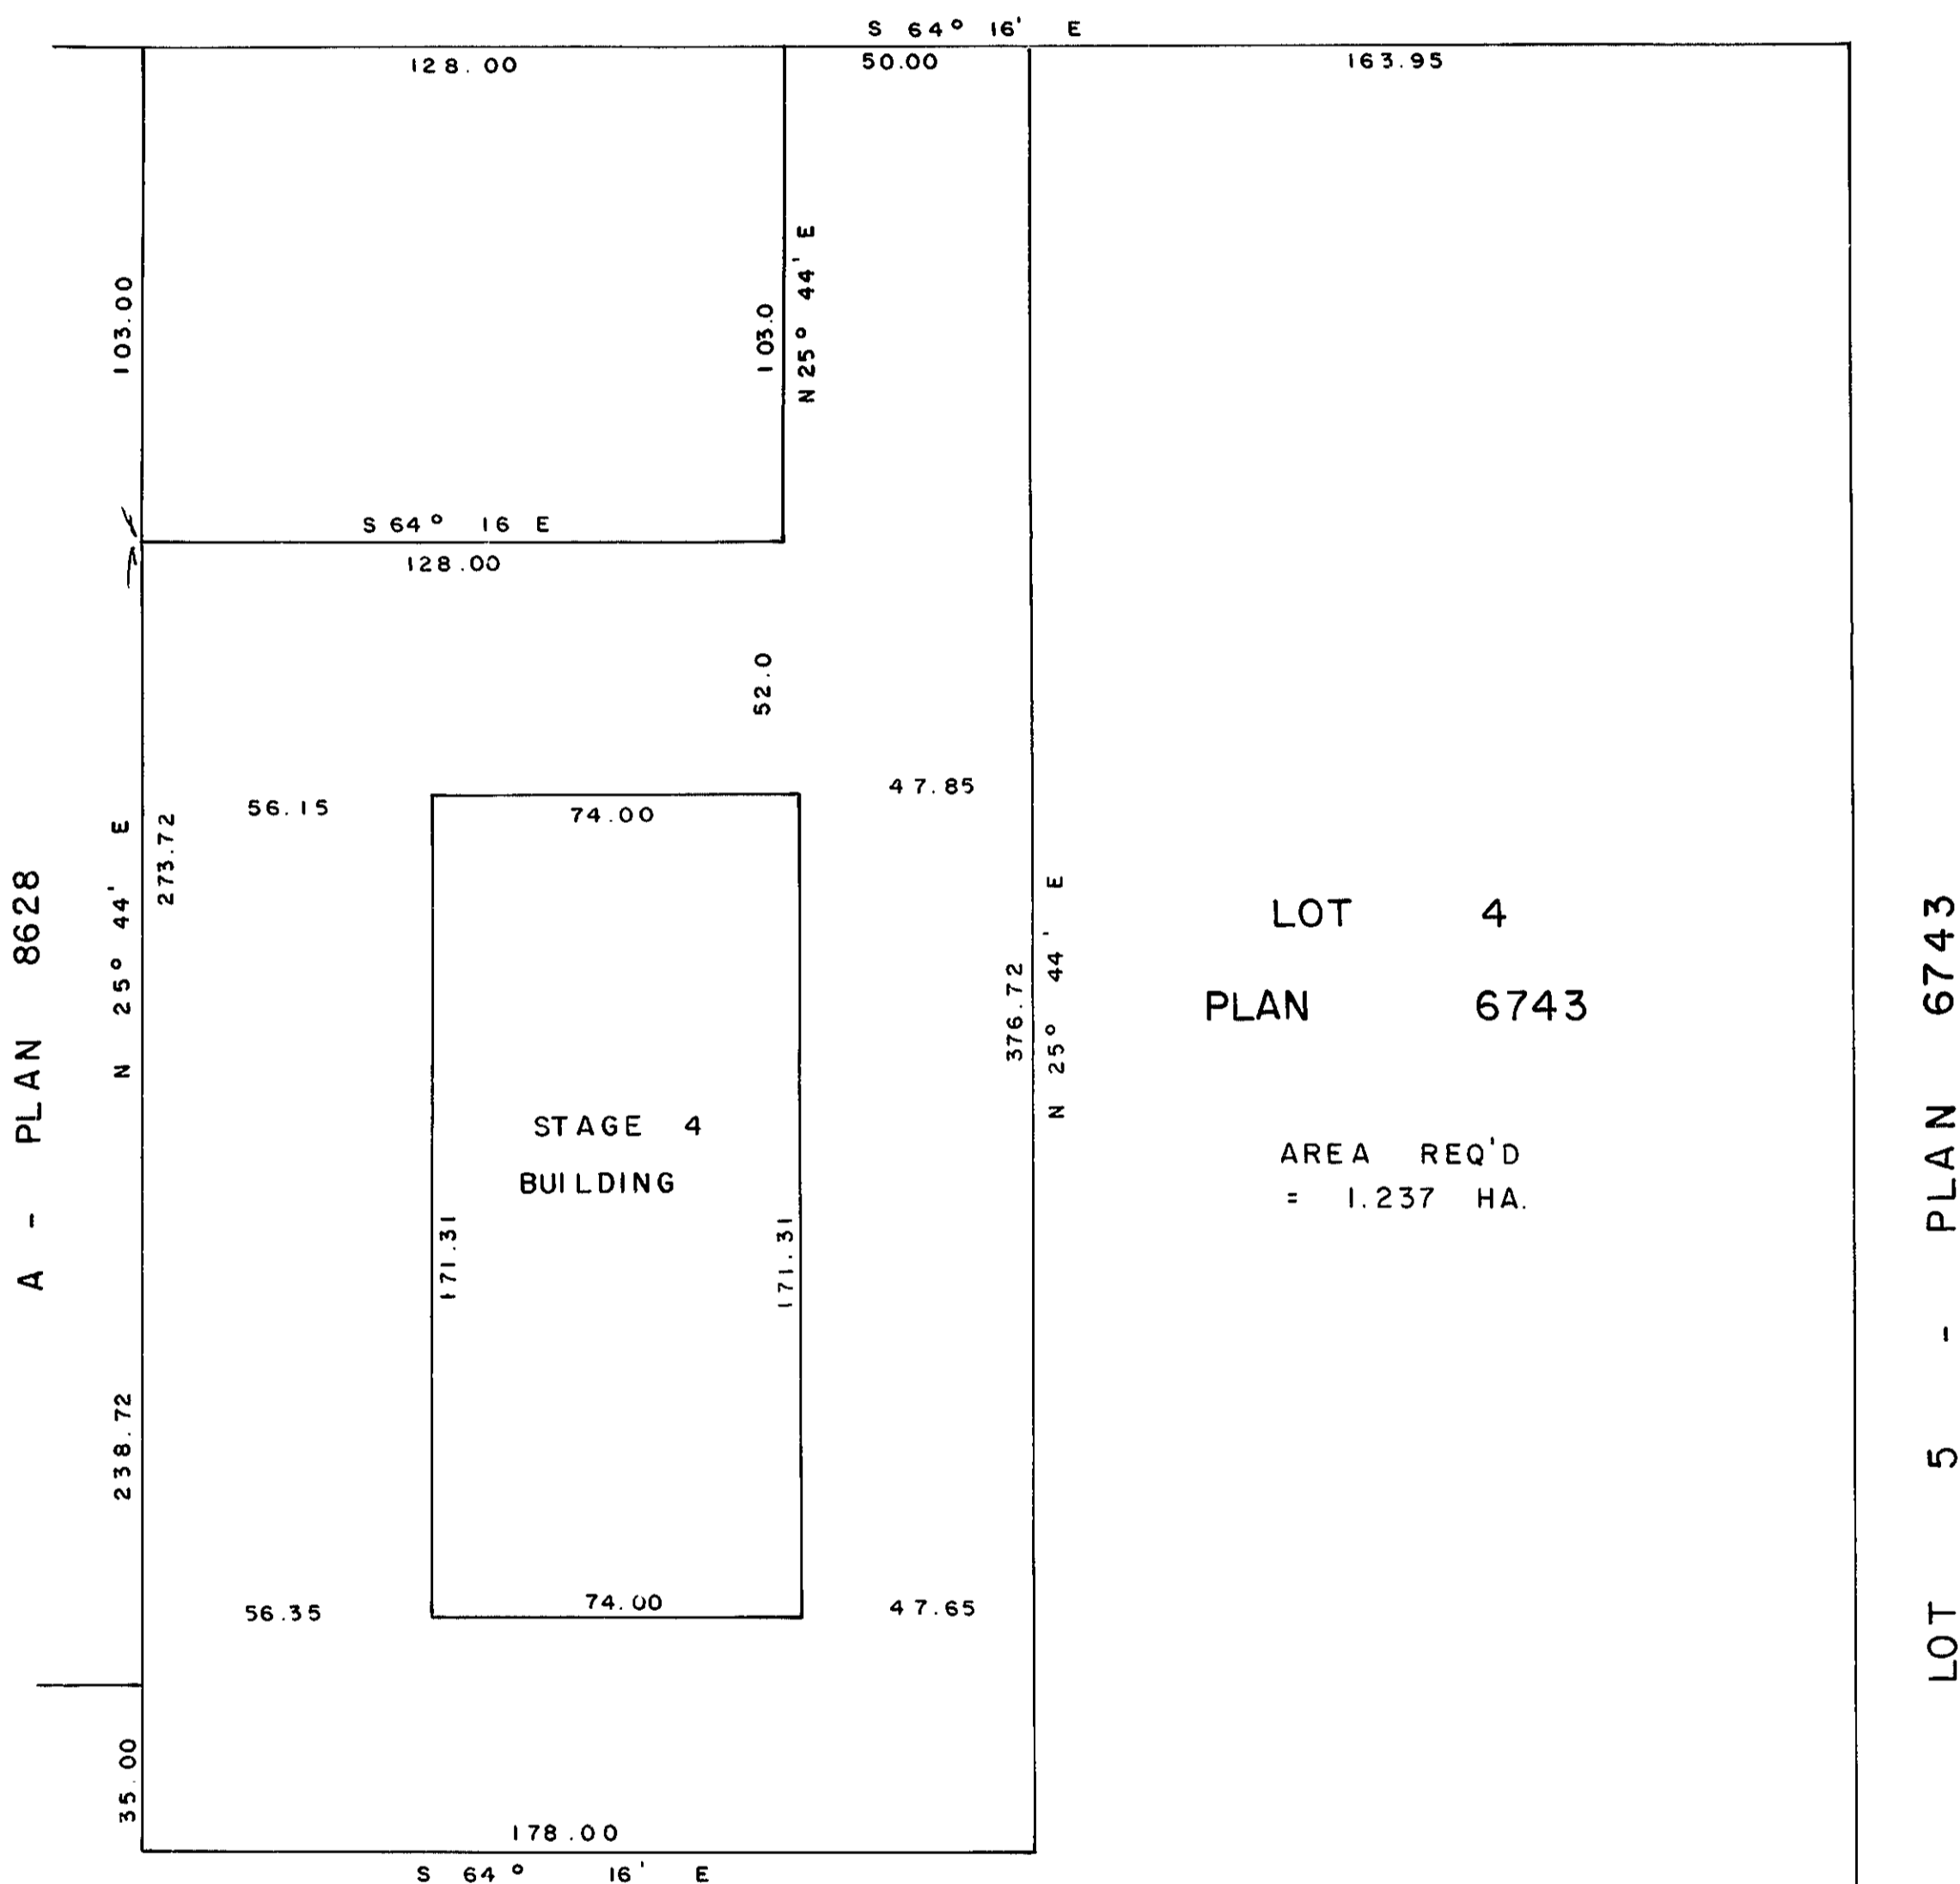

LOT 4
PLAN 6743

AREA REQ'D
= 1.237 HA.

LOT 5 - PLAN 6743

CERTIFIED CORRECT

This 1st day of August, 1980.

[Signature]
D. A. DUFFY, B. C. L.S.