

PLOTTED (HH)

PLAN OF SUBDIVISION OF PART OF  
LOT 2, PLAN 26464  
DISTRICT LOT 1432  
CARIBOO DISTRICT— BRITISH COLUMBIA

SCALE: 1 : 1000


NOTE: Bearings are astronomic, derived from the  
west boundary of Lot 2, Plan 26464.

LEGEND: • OIP denotes an old iron pin found.  
• IP denotes an iron pin set.

PLAN N<sup>o</sup> 26796

Deposited in the Land Title  
Office at Prince George, B.C. this  
26 day of JANUARY, 1981.

'E. J. RAVEN'  
Registrar

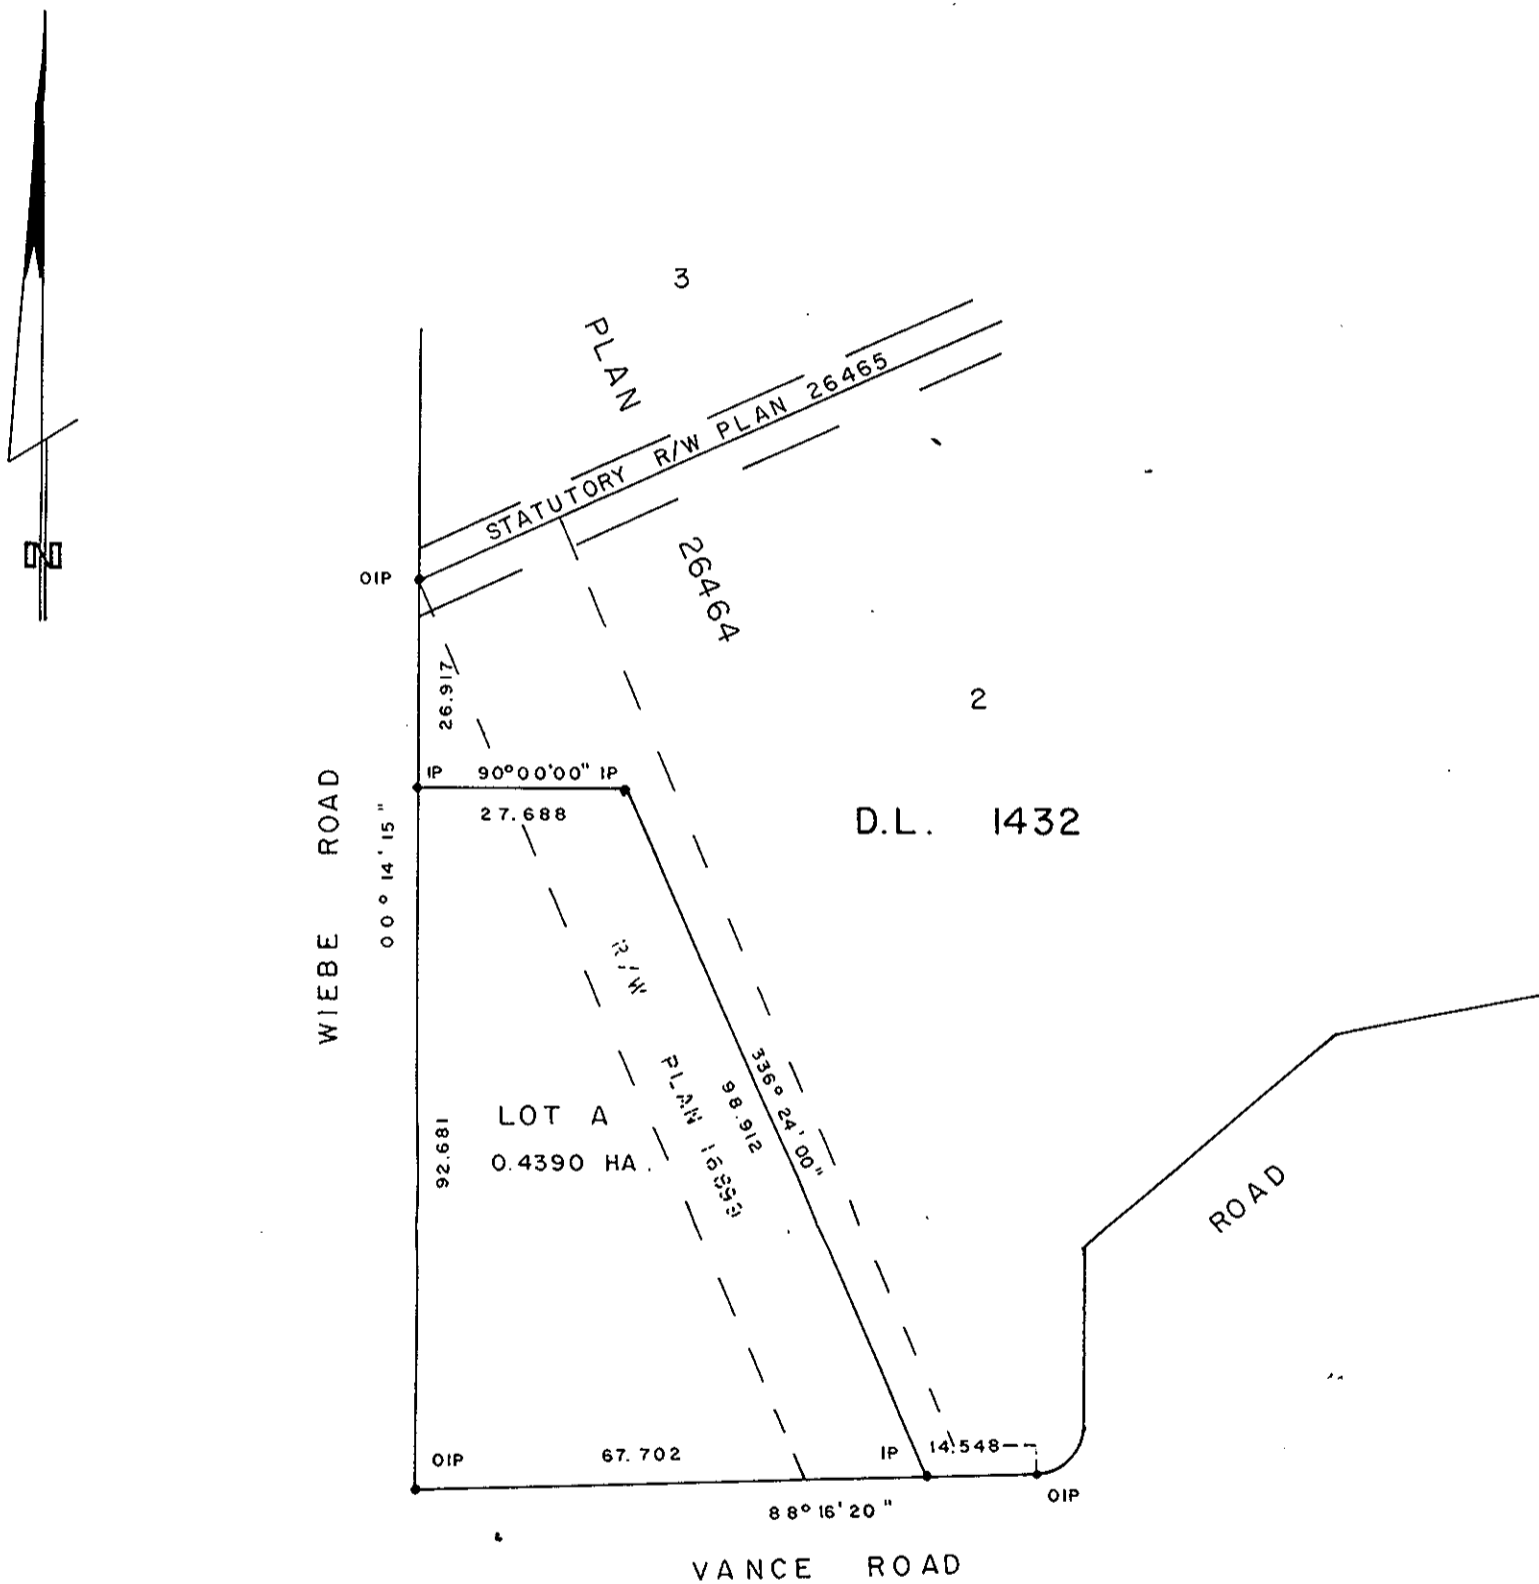

I, DONALD A. DUFFY, a British Columbia Land  
Surveyor, of Prince George, in British Columbia,  
certify that I was present at and did personally  
superintend the survey represented by this plan,  
and that the survey and plan are correct. The  
survey was completed on the 9 day of JAN,  
1981.

*[Signature]*

FRED WALLS & SON LIMITED

*[Signature]*  
Authorized Signatory

*[Signature]*  
Authorized Signatory

Approved under the Land Title Act  
this 20 day of JAN, 1981

*[Signature]*  
Approving Officer, City of Prince George

This plan lies within the Fraser- Fort George  
Regional District

W. D. USHER & ASSOCIATES  
LAND SURVEYORS  
PRINCE GEORGE — B.C.  
MJ 72 11698 B