

26-226

26815

EXPLANATORY PLAN OF EASEMENT THROUGH
LOT 16, PLAN 16905
DISTRICT LOT 8169
CARIBOO DISTRICT - BRITISH COLUMBIA

SCALE: 1 : 250


NOTE: Bearings are astronomic, derived from
Plan 16905.

PLAN N^o **26815**

Deposited in the Land Title
Office at Prince George, B.C. this
- 29 - day of January, 1981.

E. J. Raven
Registrar *per: E.*

OPIE CRESCENT

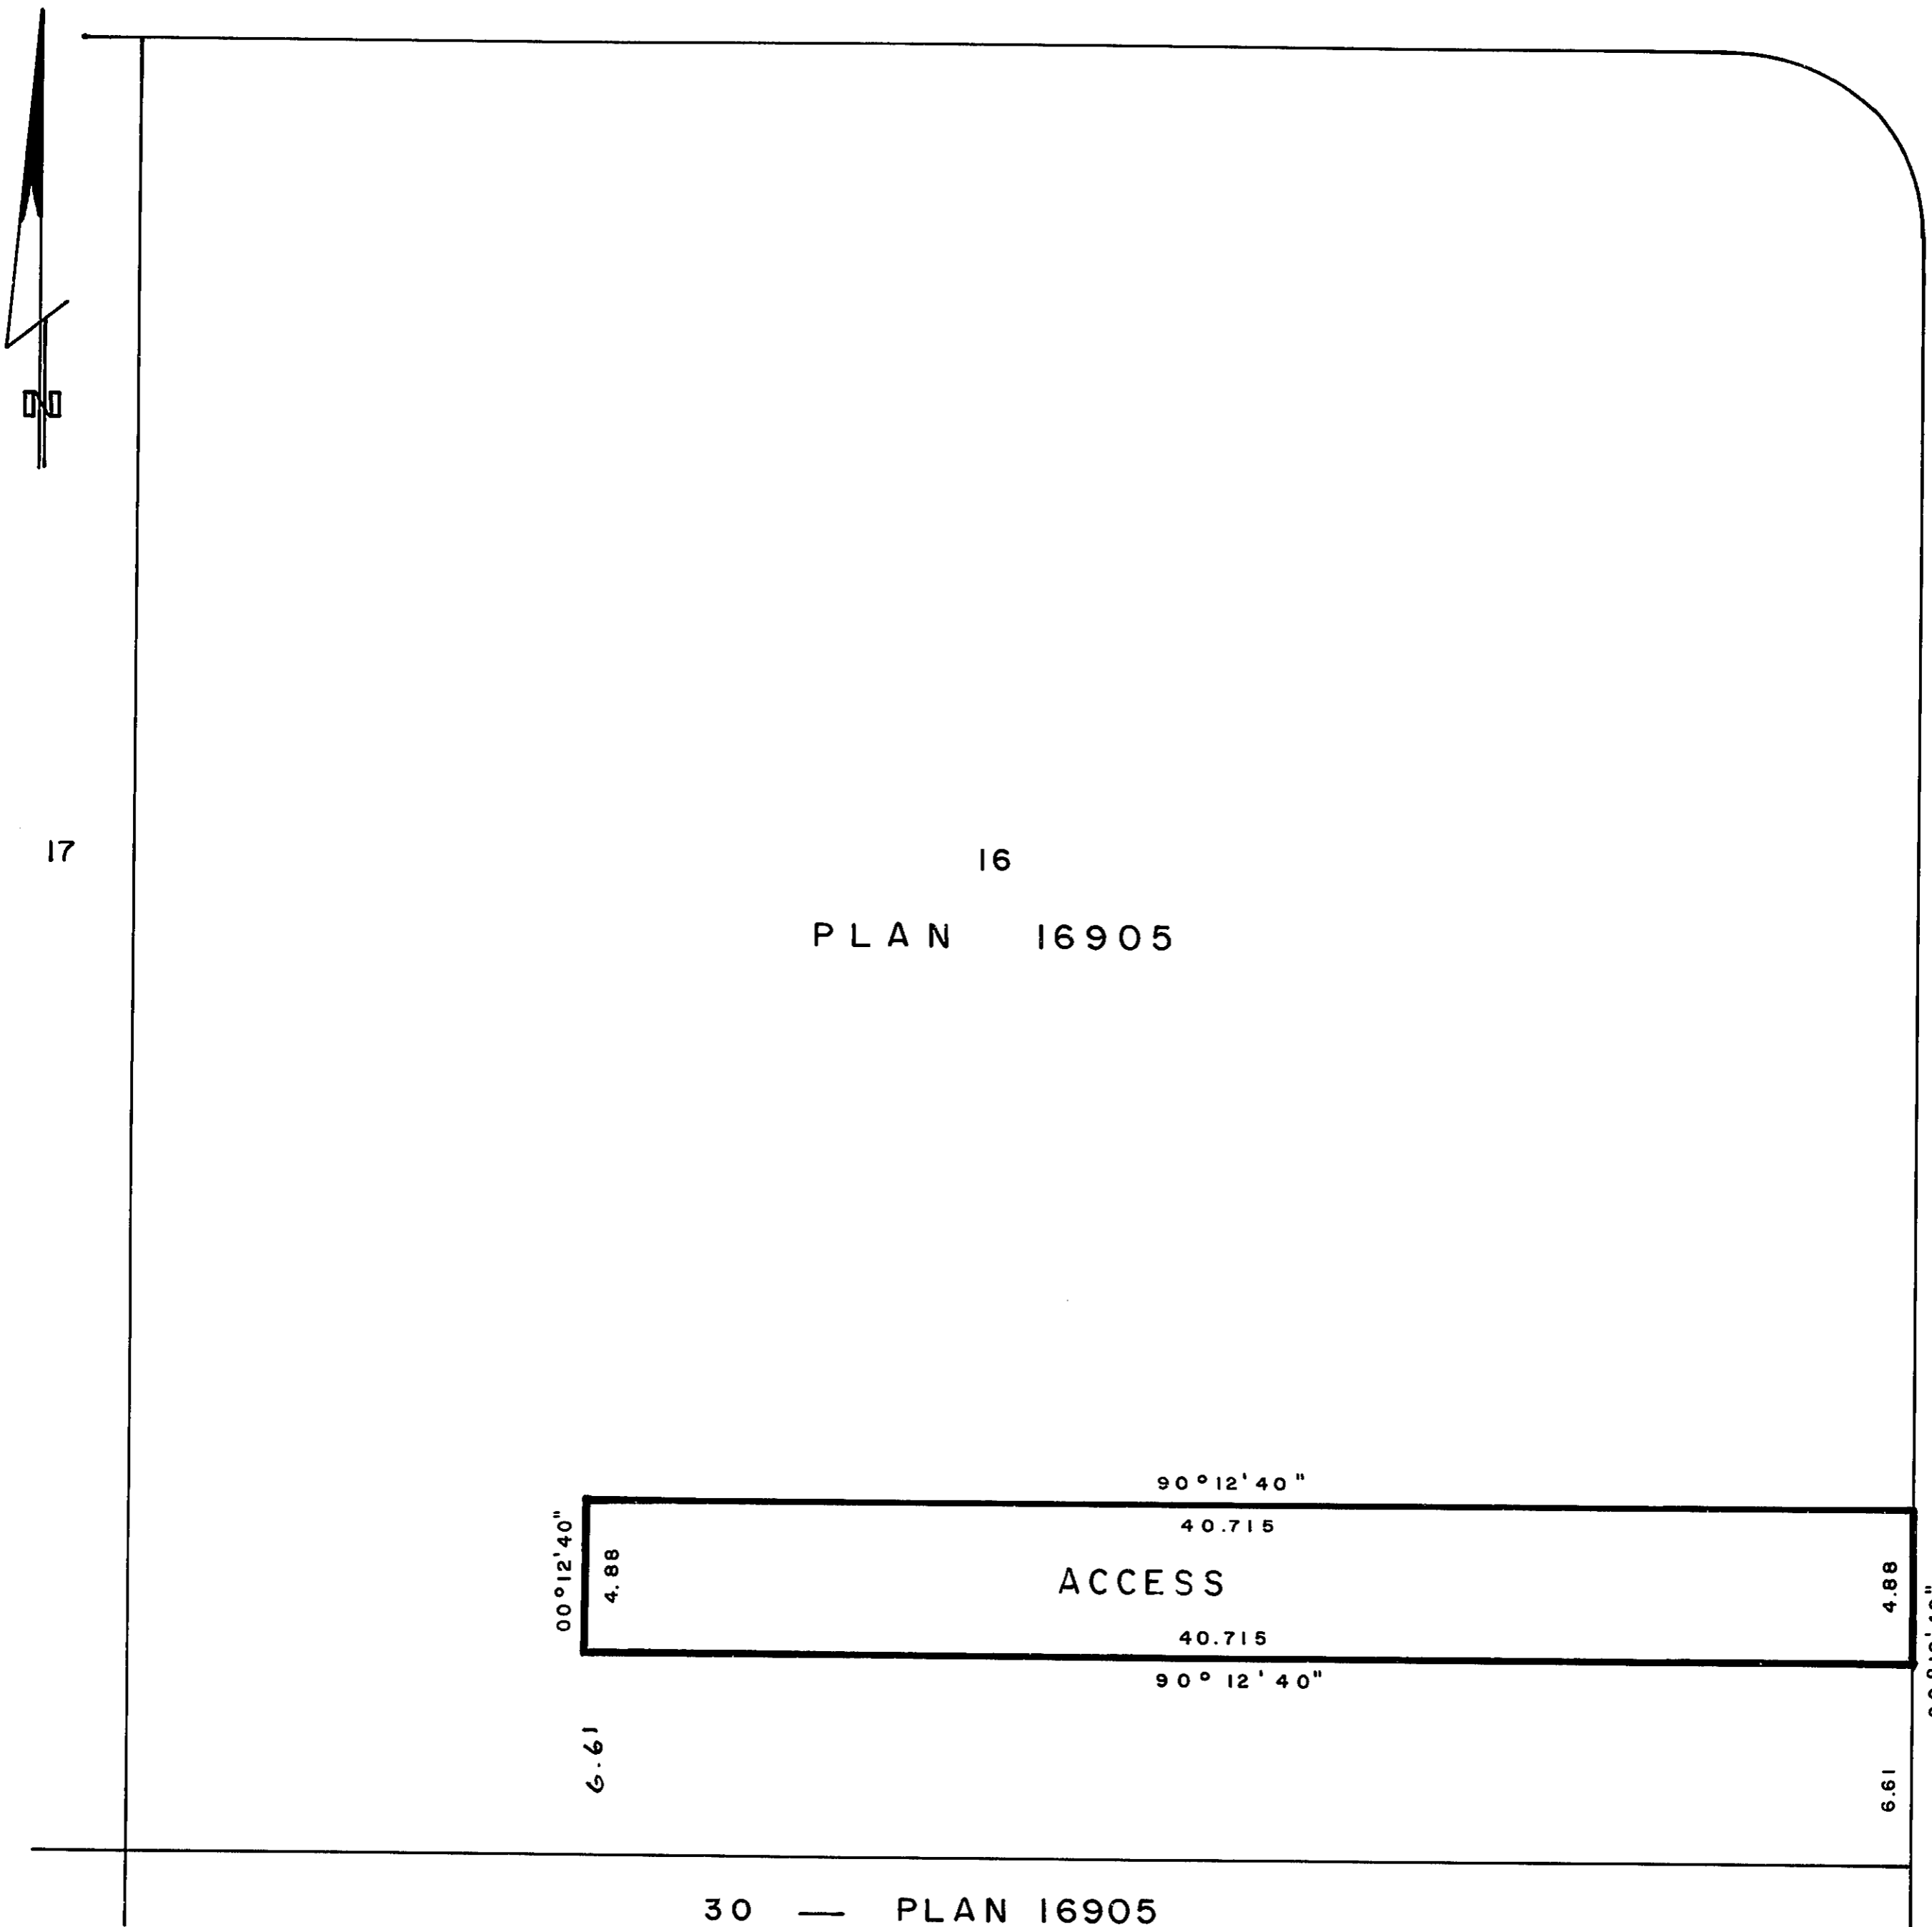

17

16

PLAN 16905

OPIE CRESCENT

30 — PLAN 16905

CERTIFIED CORRECT

This 27th day of May, 1980.

[Signature]
D. A. DUFFY, B.C.S.

W.D. USHER & ASSOCIATES
LAND SURVEYORS
PRINCE GEORGE - B.C.
NE 15 11701 B