

PLOTTED (JX)

PLAN OF SUBDIVISION OF PART OF
LOT 2, PLAN 21728
DISTRICT LOT 4031
CARIBOO DISTRICT — BRITISH COLUMBIA
SCALE: 1 : 2000


PLAN N^o 26854
Deposited in the Land Title
Office at Prince George, B.C. this
9 day of FEB, 1981.

NOTE: Bearings are astronomic, derived from the
south boundary of Lot 6, Plan 22647.

E. J. RAVEN
Registrar

LEGEND: • OIP denotes an old iron pin found.
• IP denotes an iron pin set.

The registered owners designated thereon, hereby, declare
that they have entered into a condition or covenant with
Her Majesty the Queen in right of the Province of British
Columbia as represented by the Minister of Environment and
with the City of Prince George under Section 215 of the
Land Title Act.

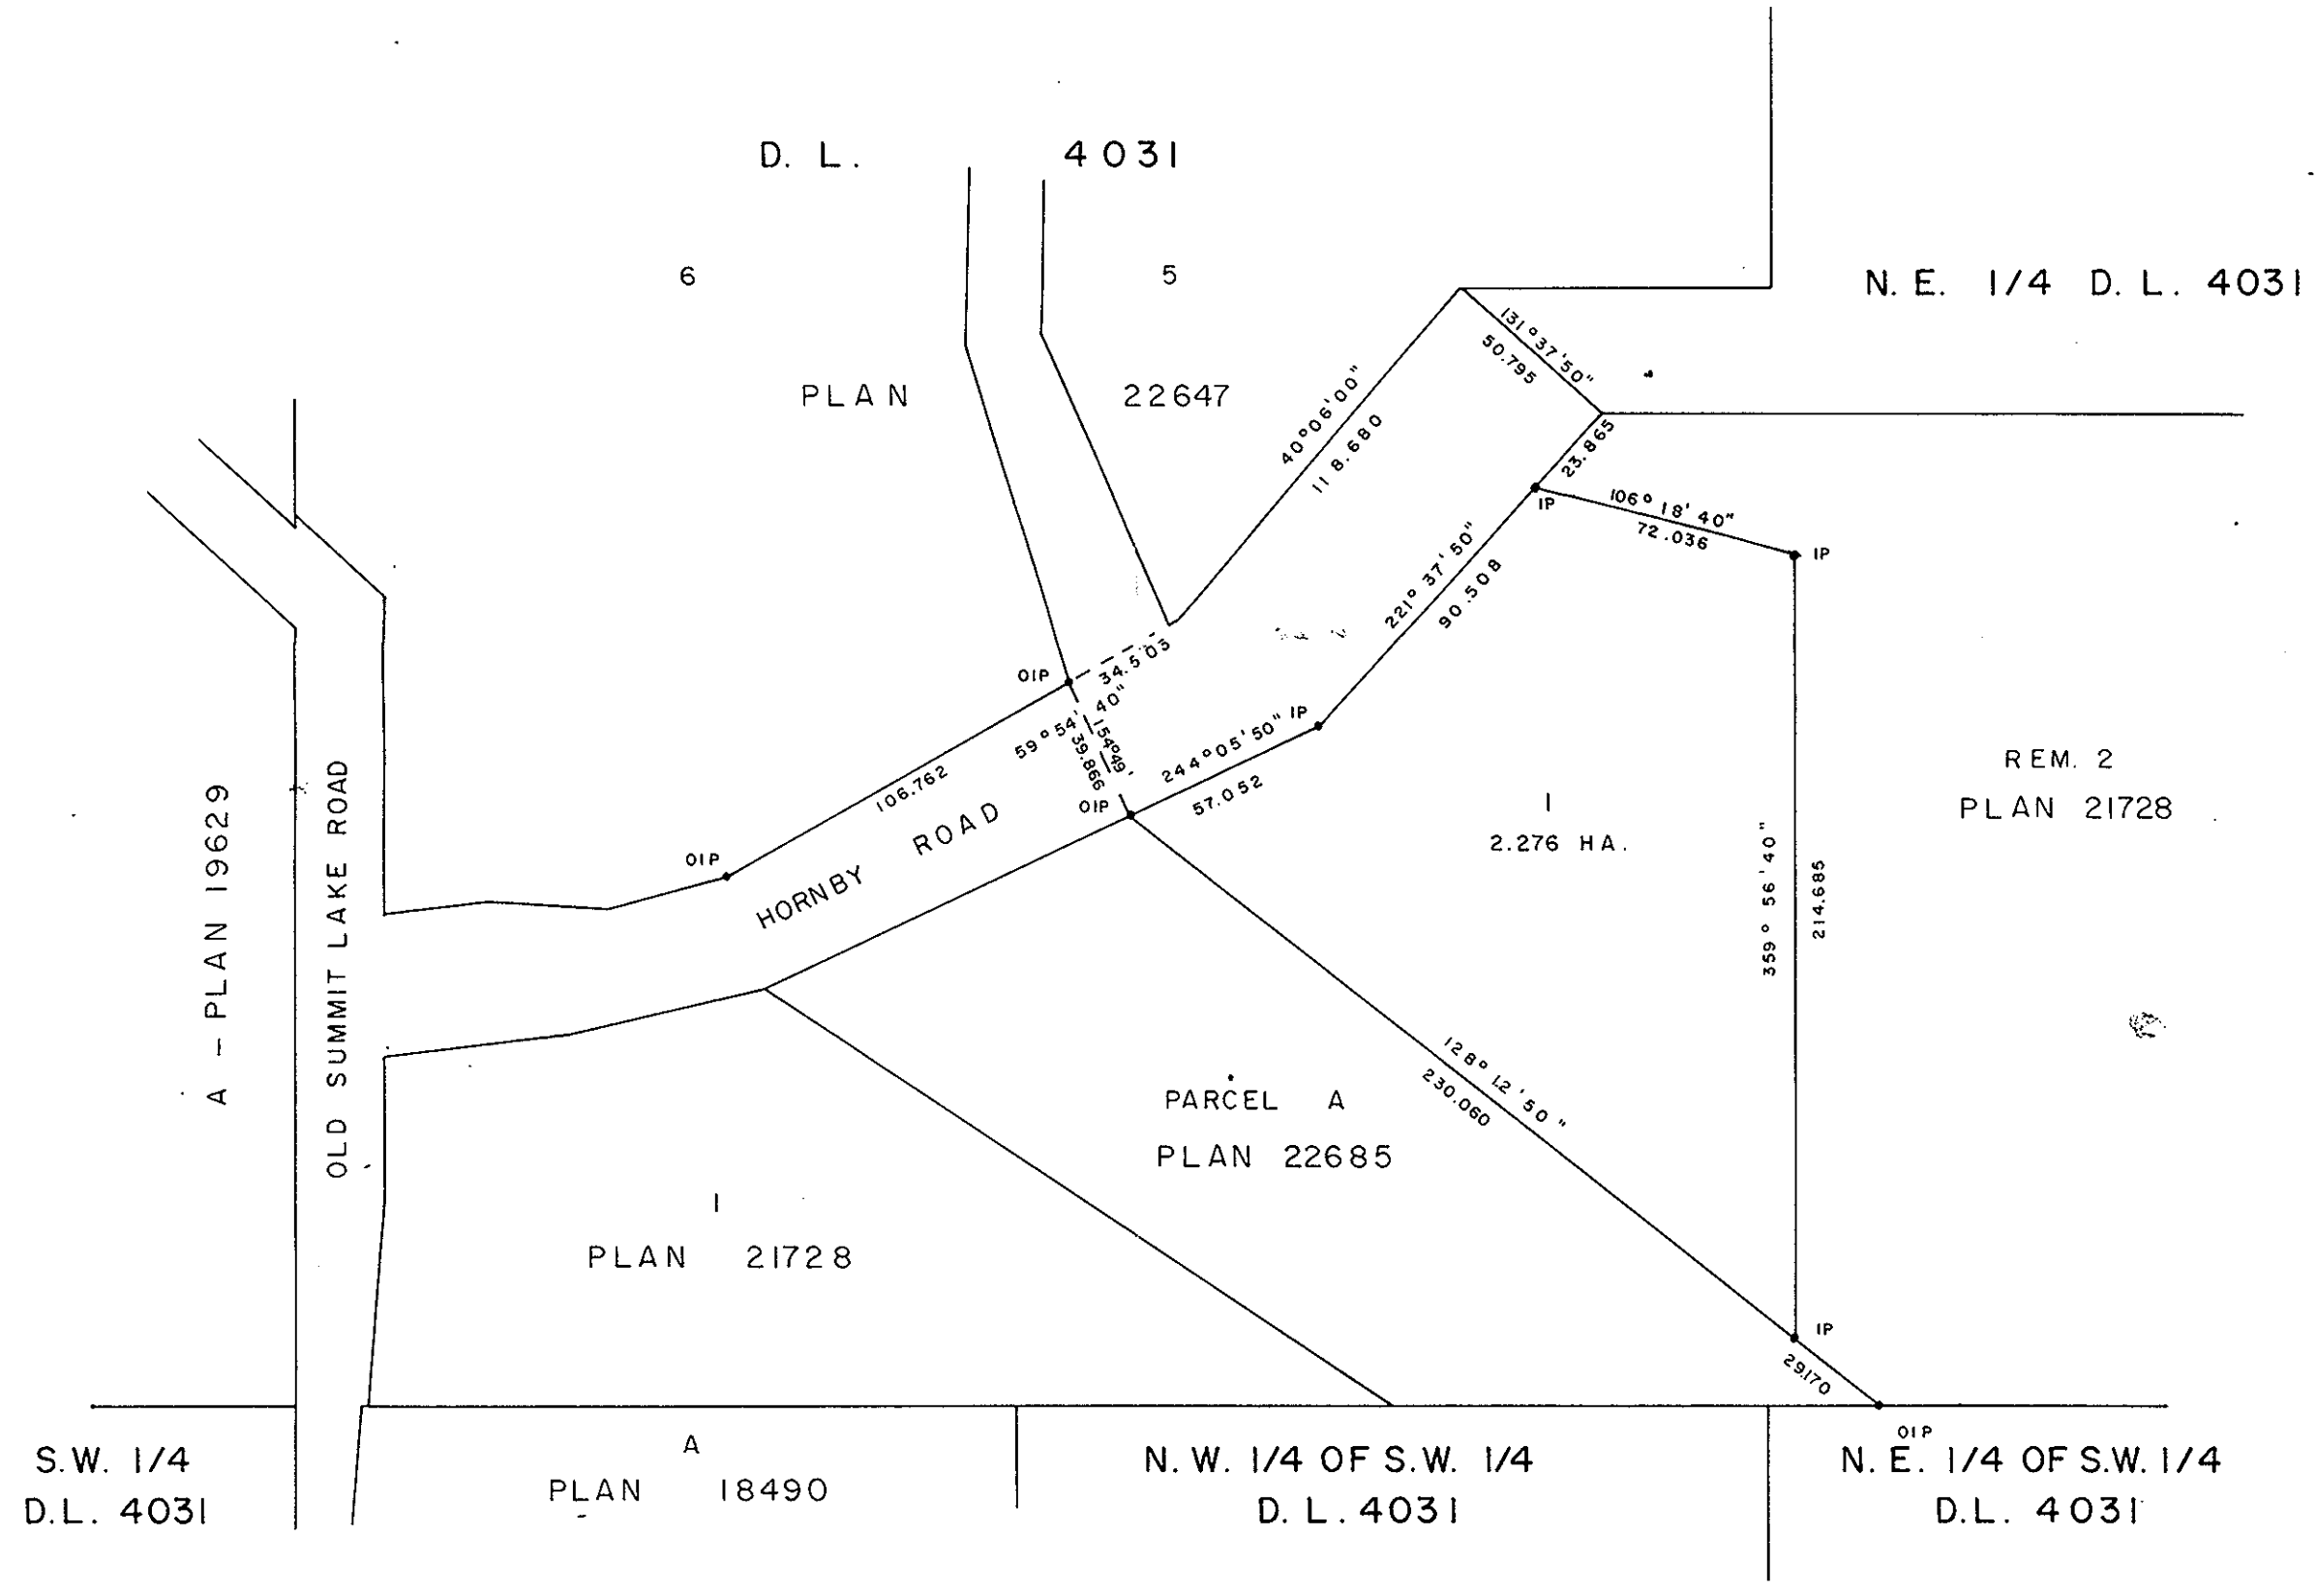

I, DONALD A. DUFFY, a British Columbia Land
Surveyor, of Prince George, in British Columbia,
certify that I was present at and did personally
superintend the survey represented by this plan,
and that the survey and plan are correct. The
survey was completed on the 25th day of July,
1980.

[Signature]

Owner _____

Witness _____

Owner _____

Witness _____

Owner _____

Witness _____

Approved under the Land Title Act
this 20 day of AUG, 1980

C. E. Olt
Approving Officer, City of Prince George
Reapproved Nov. 25, 1980

This plan lies within the Fraser-Fort George
Regional District.

Reapproved Feb 6, 1981
C. E. Olt

W.D. USHER & ASSOCIATES
LAND SURVEYORS
PRINCE GEORGE — B.C.
N.Z. 6 11497