

PLAN OF SUBDIVISION OF
 LOT 21, PLAN 21204
 DISTRICT LOT 4377
 CARIBOO DISTRICT—BRITISH COLUMBIA

PLOTTED (JO)

SCALE: 1 : 1000


NOTE: Bearings are astronomic, derived from the south boundary of Lot 21, Plan 21204.

LEGEND: • OIP denotes an old iron pin found.
 • IP denotes an iron pin set.

PLAN No 26926

Deposited in the Land Title Office at Prince George, B.C. this 26 day of Feb., 1981.

F.J. Row
 Registrar

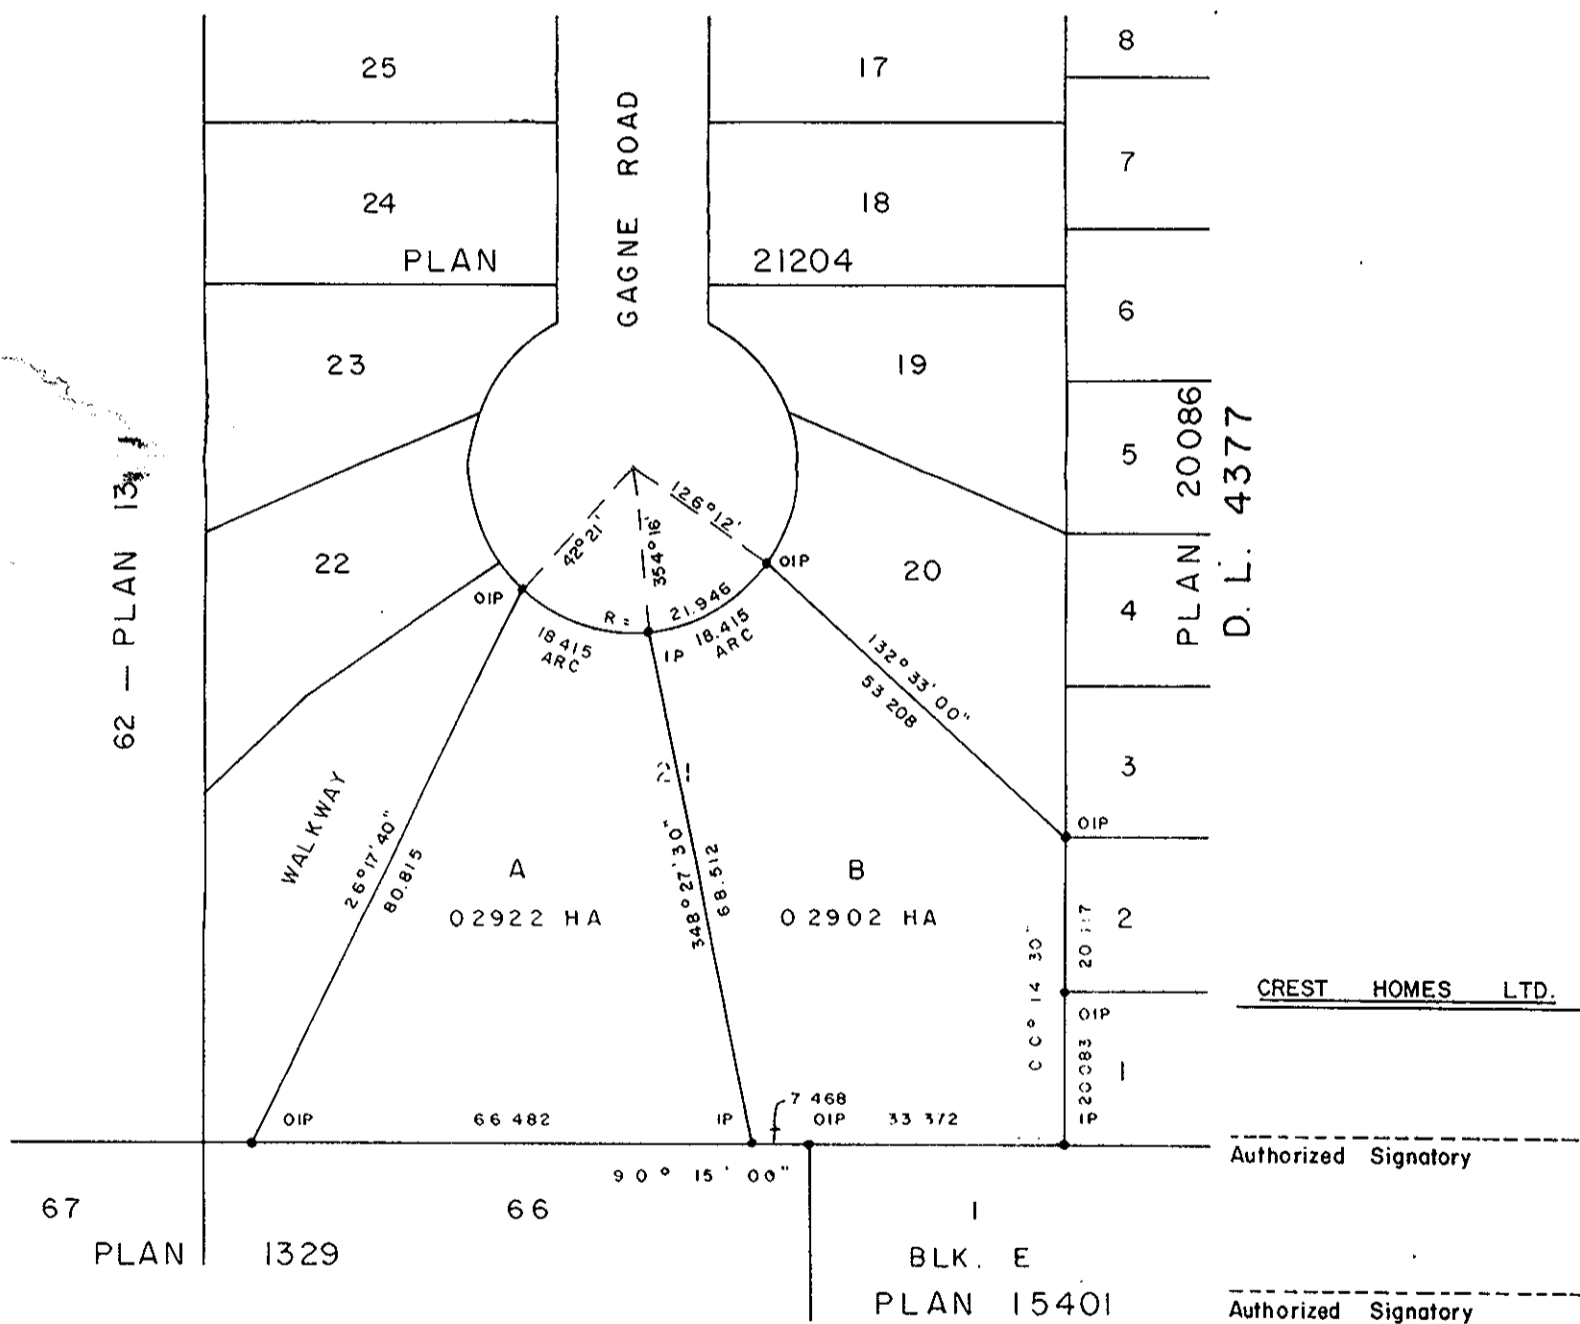

I, DONALD A. DUFFY, a British Columbia Land Surveyor, of Prince George, in British Columbia, certify that I was present at and did personally superintend the survey represented by this plan, and that the survey and plan are correct. The survey was completed on the 14 day of JAN. 1981.

GLENVIEW ESTATES LTD.

Authorized Signatory

Approved under the Land Title Act this 26 day of JAN., 1981.

C. E. Plot
 Approving Officer, City of Prince George

This plan lies within the Fraser-Fort George Regional District.

W. D. USHER & ASSOCIATES
 LAND SURVEYORS
 PRINCE GEORGE — B.C.
 MT 73-74 12119