

PLOTTED

DA  
(DA) EA  
(EA)

PLAN OF SUBDIVISION OF  
PART OF DISTRICT LOT 1588,  
CARIBOO DISTRICT.


SCALE: 1:2000

All distances are in metres.

PLAN NO. 26978

DEPOSITED IN THE LAND REGISTRY OFFICE AT  
PRINCE GEORGE THIS 11 DAY OF March 1981

*E. D. R.*  
REGISTRAR

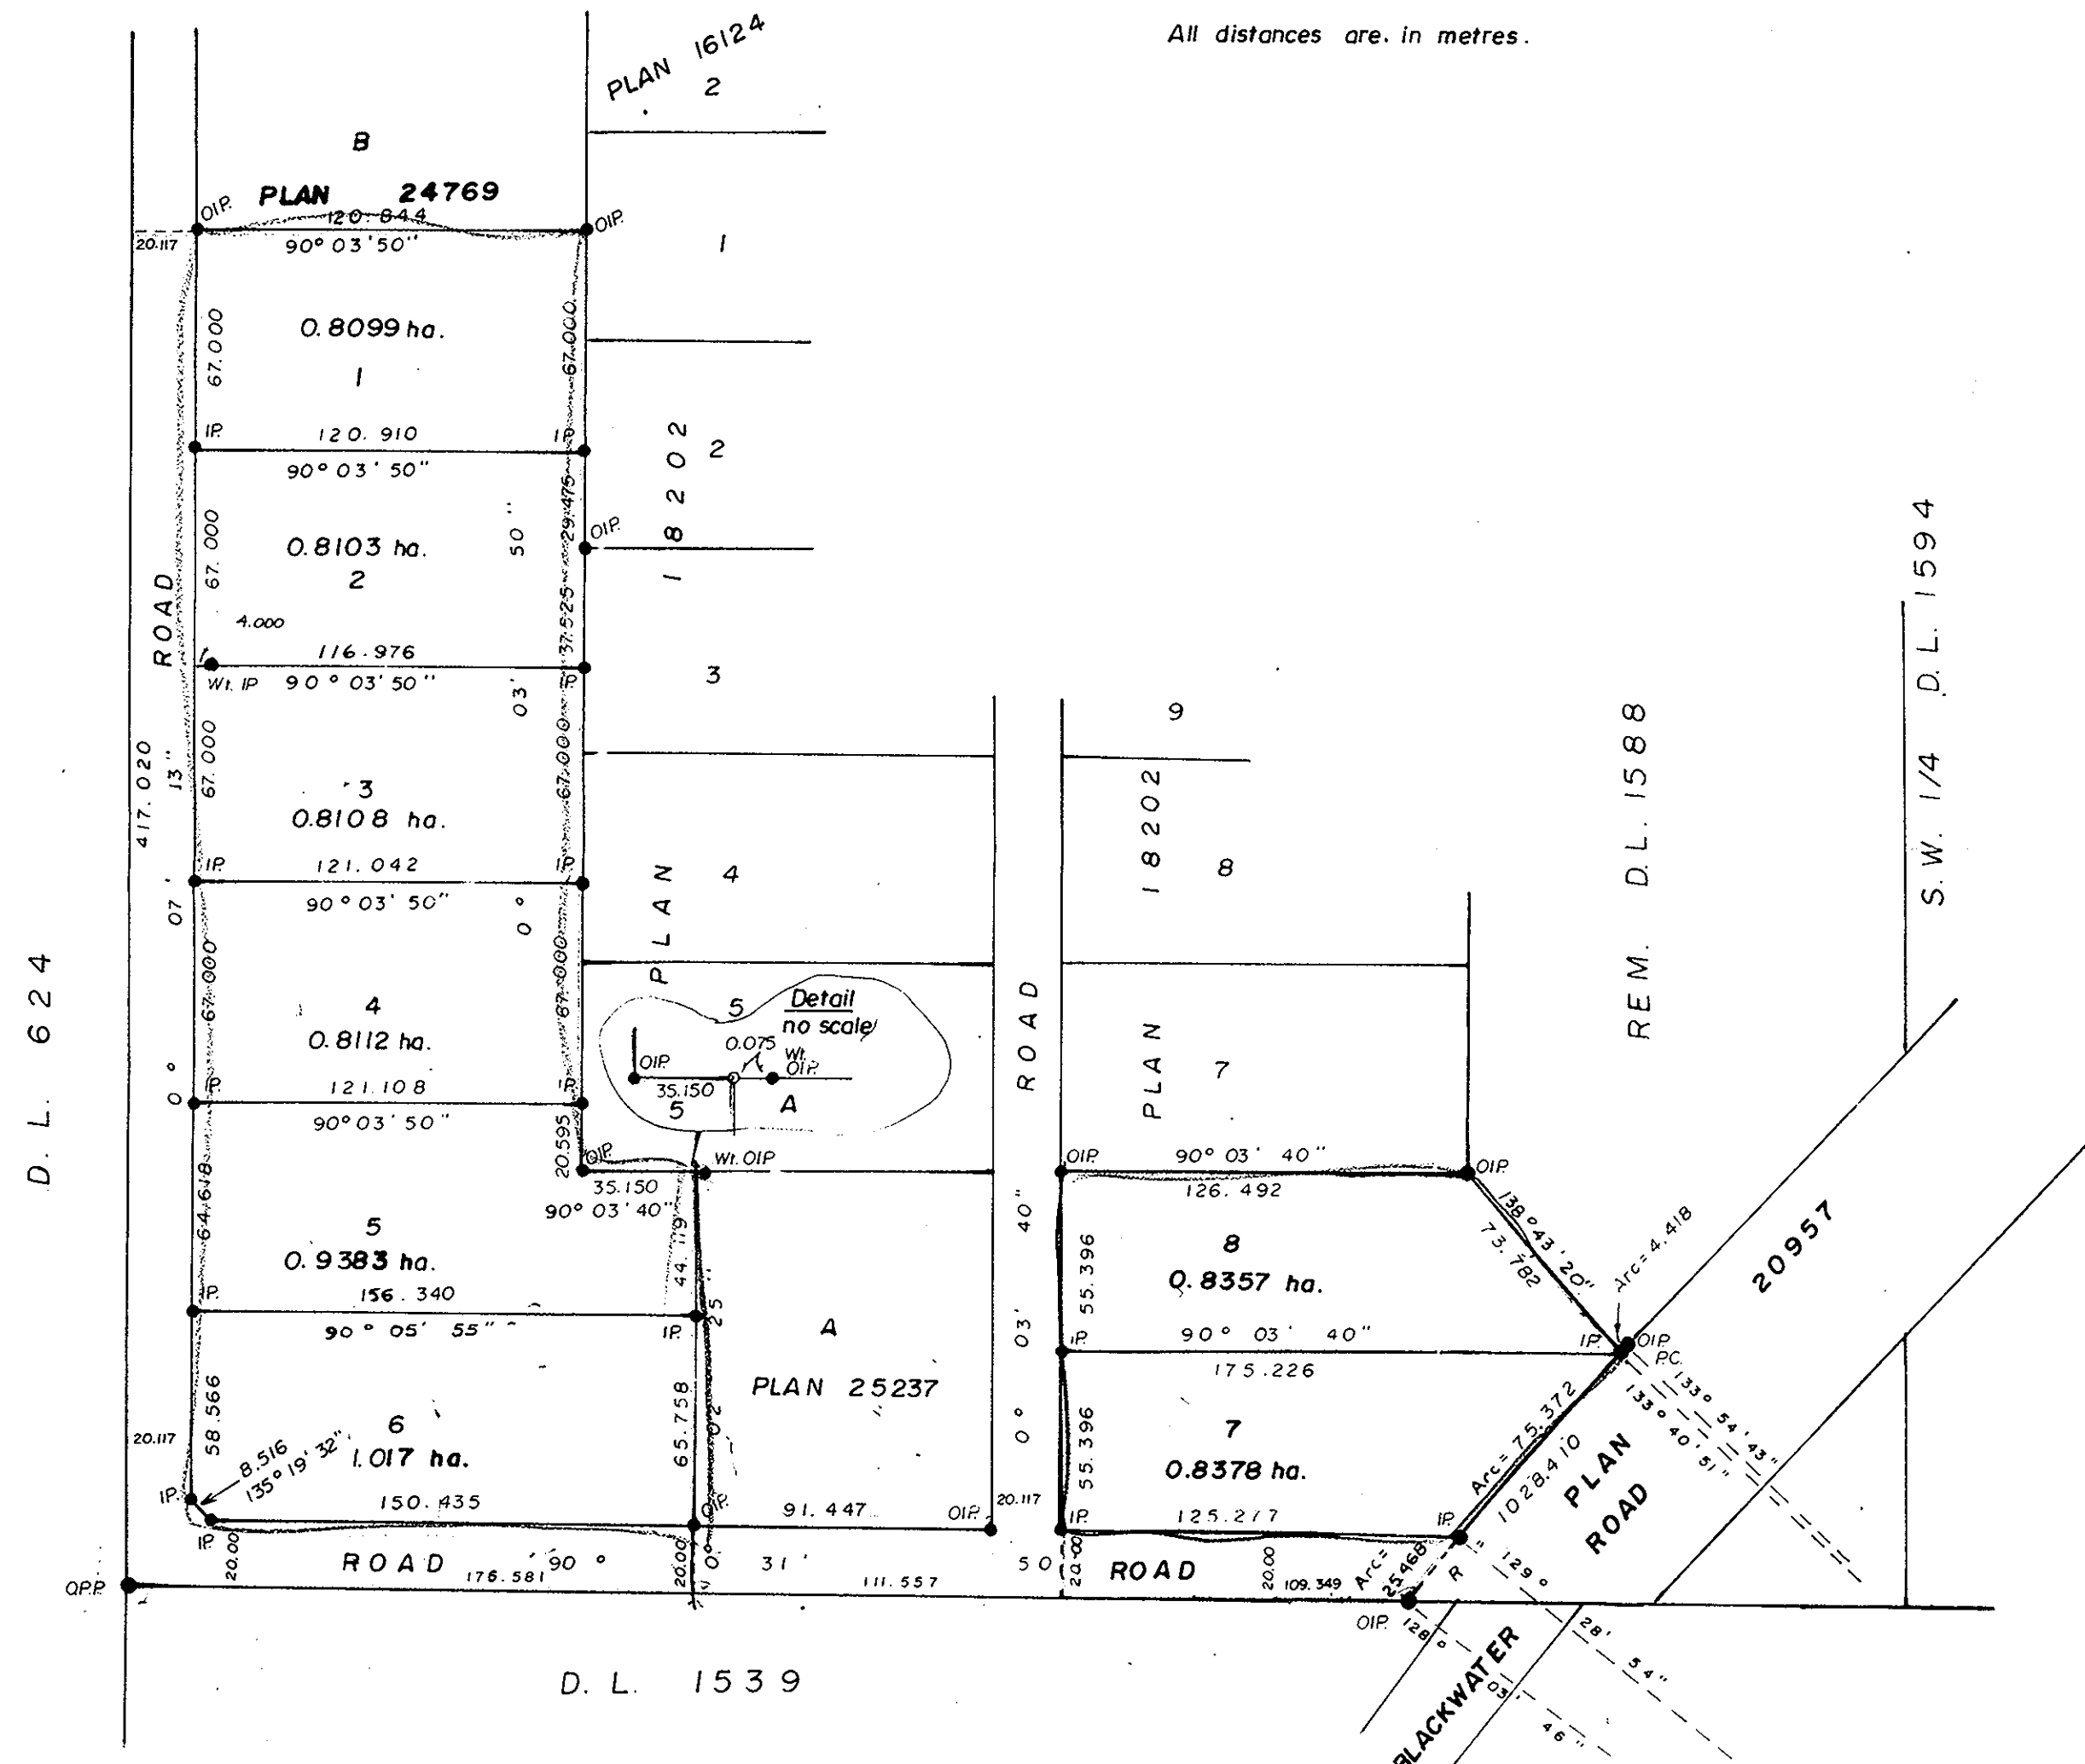

BEARINGS ARE ASTRONOMIC DERIVED  
FROM PLAN 24769.

- IP.....STANDARD IRON POST.
- PP.....STANDARD PIPE POST.
- O.....DENOTES "OLD"
- WI.....DENOTES "WITNESS"

APPROVED UNDER THE LAND REGISTRY ACT  
THIS 10 DAY OF MAR 1981

*P. E. Plot*  
APPROVING OFFICER.

I, J. KEOWN, OF THE CITY OF PRINCE GEORGE,  
BRITISH COLUMBIA LAND SURVEYOR MAKE OATH  
AND SAY THAT I WAS PRESENT AT AND DID  
PERSONALLY SUPERINTEND THE SURVEY  
REPRESENTED BY THIS PLAN AND THAT THE  
SURVEY AND PLAN ARE CORRECT.  
THE SAID SURVEY WAS COMPLETED ON  
THE 22 OF OCTOBER, 1979.

*J. Keown*  
D. KEOWN, B.C.L.S.

SWORN BEFORE ME AT PRINCE GEORGE  
THIS 23 DAY OF October 1979.

*W. Whyte*  
A COMMISSIONER FOR TAKING AFFIDAVITS  
FOR BRITISH COLUMBIA

*Borge Otto Jensen*  
OWNER  
*Thorste Hustone Jensen*

WITNESS *R. M. Lockwood*

WILLIAM, WHYTE, GOBLE & ASSOCIATES,  
B.C. LAND SURVEYORS,  
PRINCE GEORGE-KAMLOOPS-SMITHERS.

REF. NO. 76015-B.

THIS PLAN LIES WITHIN THE FRASER  
PORT GEORGE REGIONAL DISTRICT.

5 10-3-81

D.L. 1588.