

PLOTTED

(HH)

PLAN OF SUBDIVISION OF
LOT 1, PLAN 9975
DISTRICT LOT 1433
CARIBOO DISTRICT—BRITISH COLUMBIA


SCALE: 1 : 500

NOTE: Bearings are astronomic, derived from the
south boundary of Andres Road, Plan 9975.

LEGEND: •OIP denotes an old iron pin found.
•IP denotes an iron pin set.
WT denotes witness.

PLAN N^o 26982
Deposited in the Land Title
Office at Prince George, B.C. this
12 day of March, 1981.

F. S. Row
Registrar

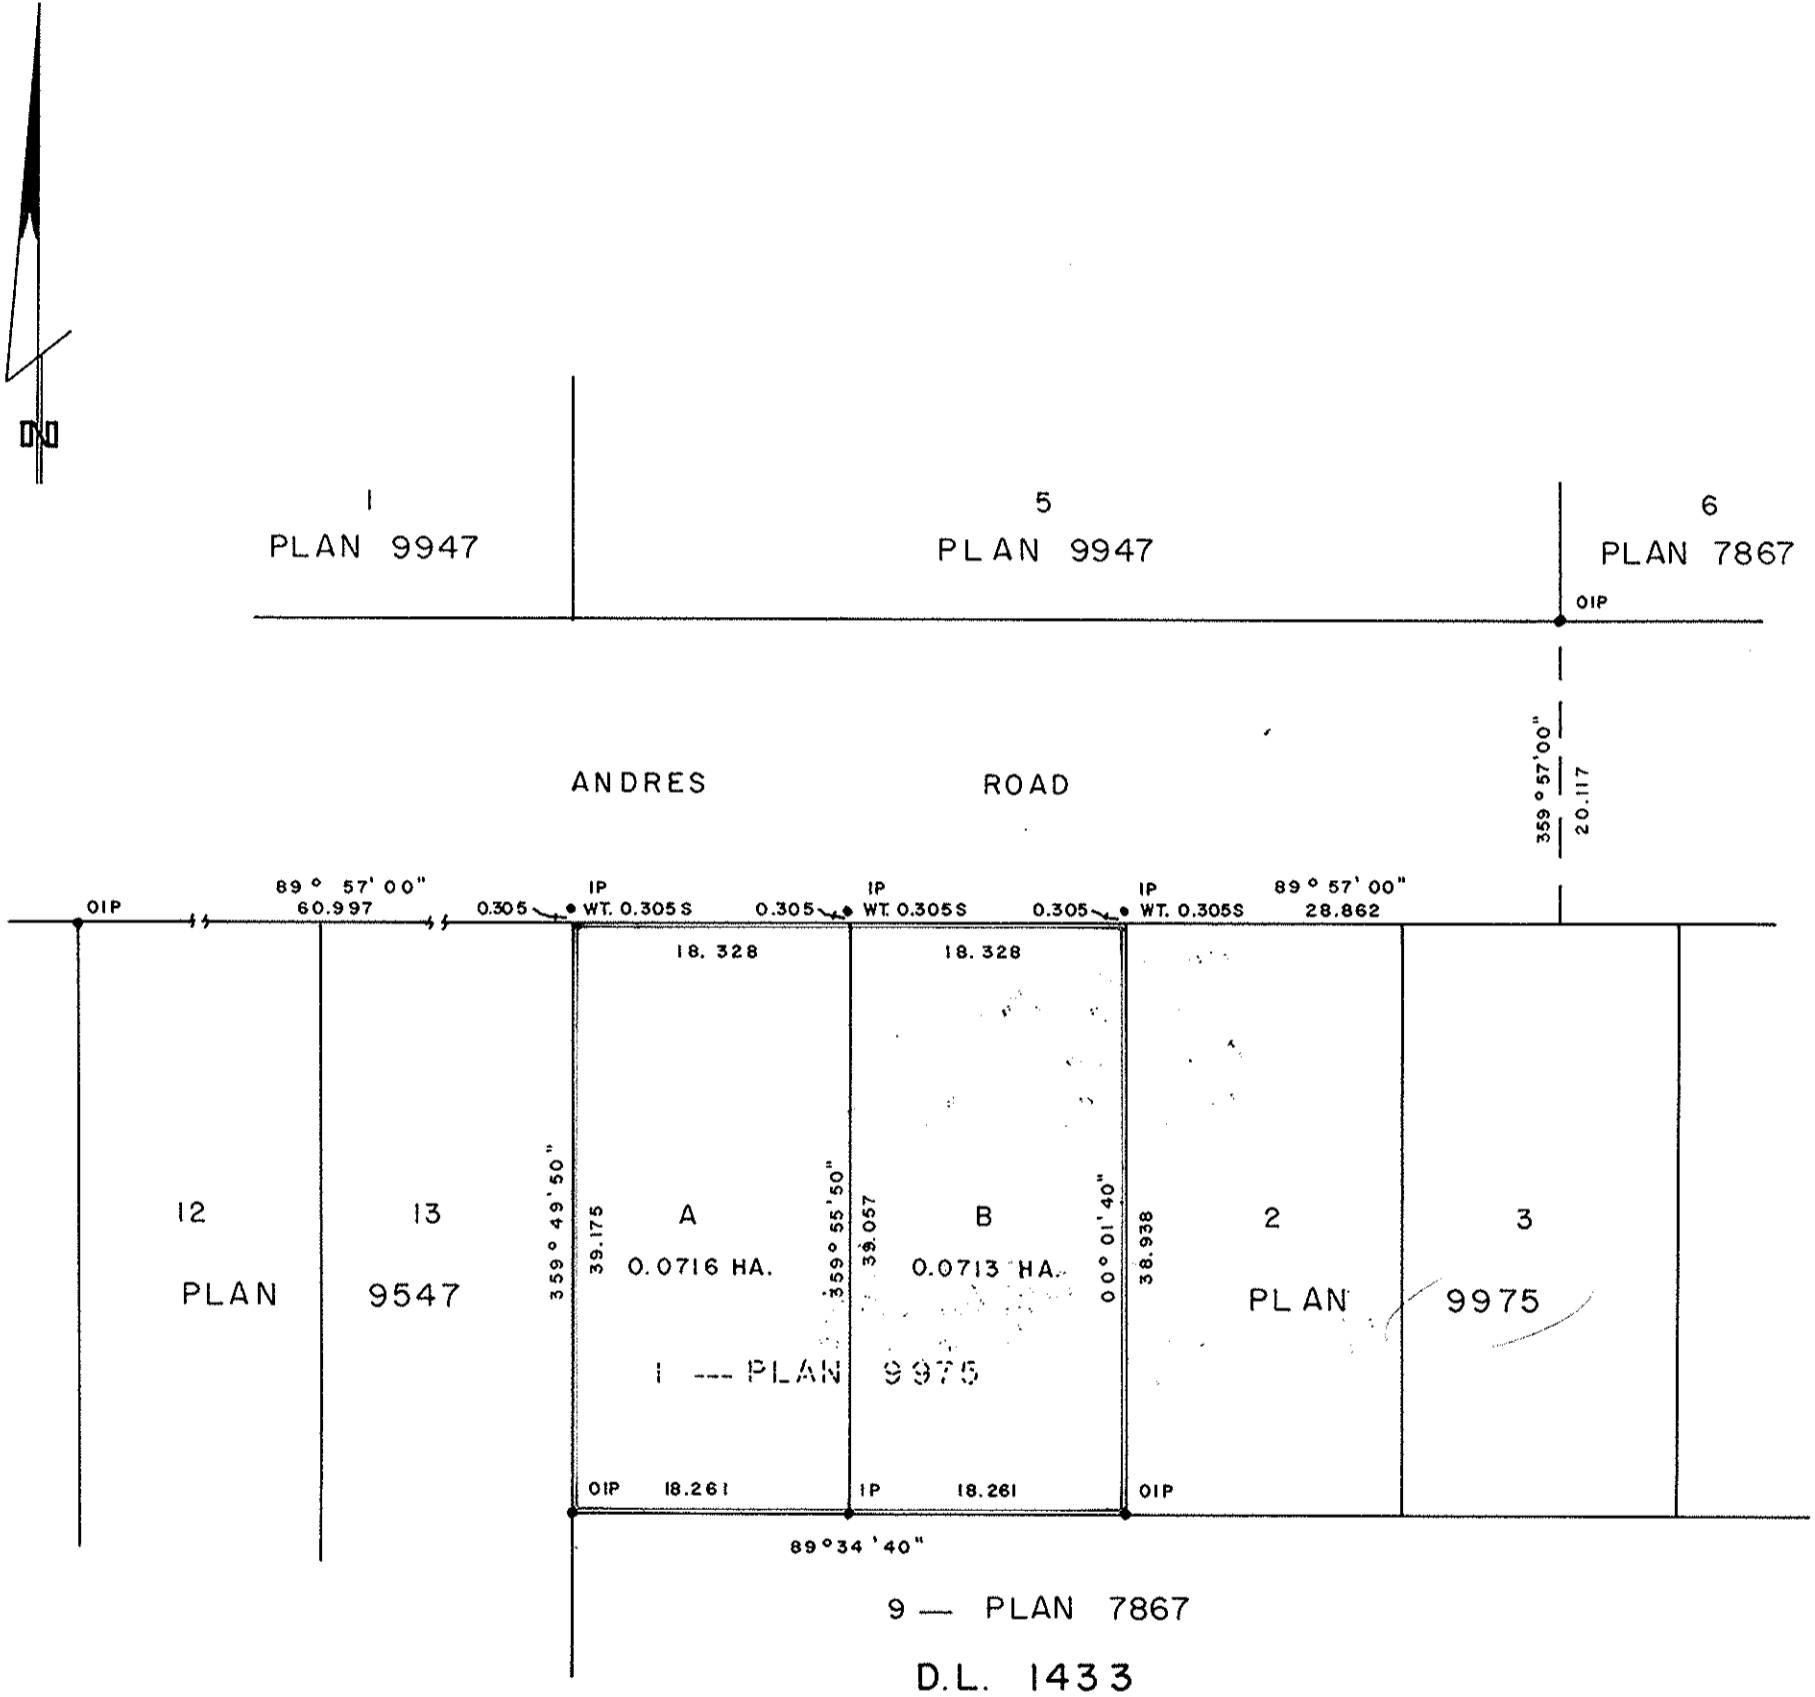

I, DONALD A. DUFFY, a British Columbia Land Surveyor, of Prince George, in British Columbia, certify that I was present at and did personally superintend the survey represented by this plan, and that the survey and plan are correct. The survey was completed on the 8th day of January, 1981.

[Handwritten signature of Donald A. Duffy]

Owner _____

Witness _____

Owner _____

Witness _____

Approved under the Land Title Act
this 10 day of FEB, 1981.

[Handwritten signature: C. E. Olt]
Approving Officer, City of Prince George

This plan lies within the Fraser-Fort George
Regional District.

W. D. USHER & ASSOCIATES
LAND SURVEYORS
PRINCE GEORGE — B.C.
NO 14 12321