

PLAN OF SUBDIVISION OF
 LOT 1, PLAN 21340
 DISTRICT LOT 4047
 CARIBOO DISTRICT - BRITISH COLUMBIA

SCALE: 1 : 1000


NOTE: Bearings are astronomic, derived from the
 northeasterly boundary of Dagg Road as
 shown on Plan 16575.

LEGEND: • OIP denotes an old iron pin found.
 • IP denotes an iron pin set.

PLAN N^o **27063**

Deposited in the Land Title
 Office at Prince George, B.C. this
2 day of APRIL, 1981.

E. J. RAVEN
 Registrar

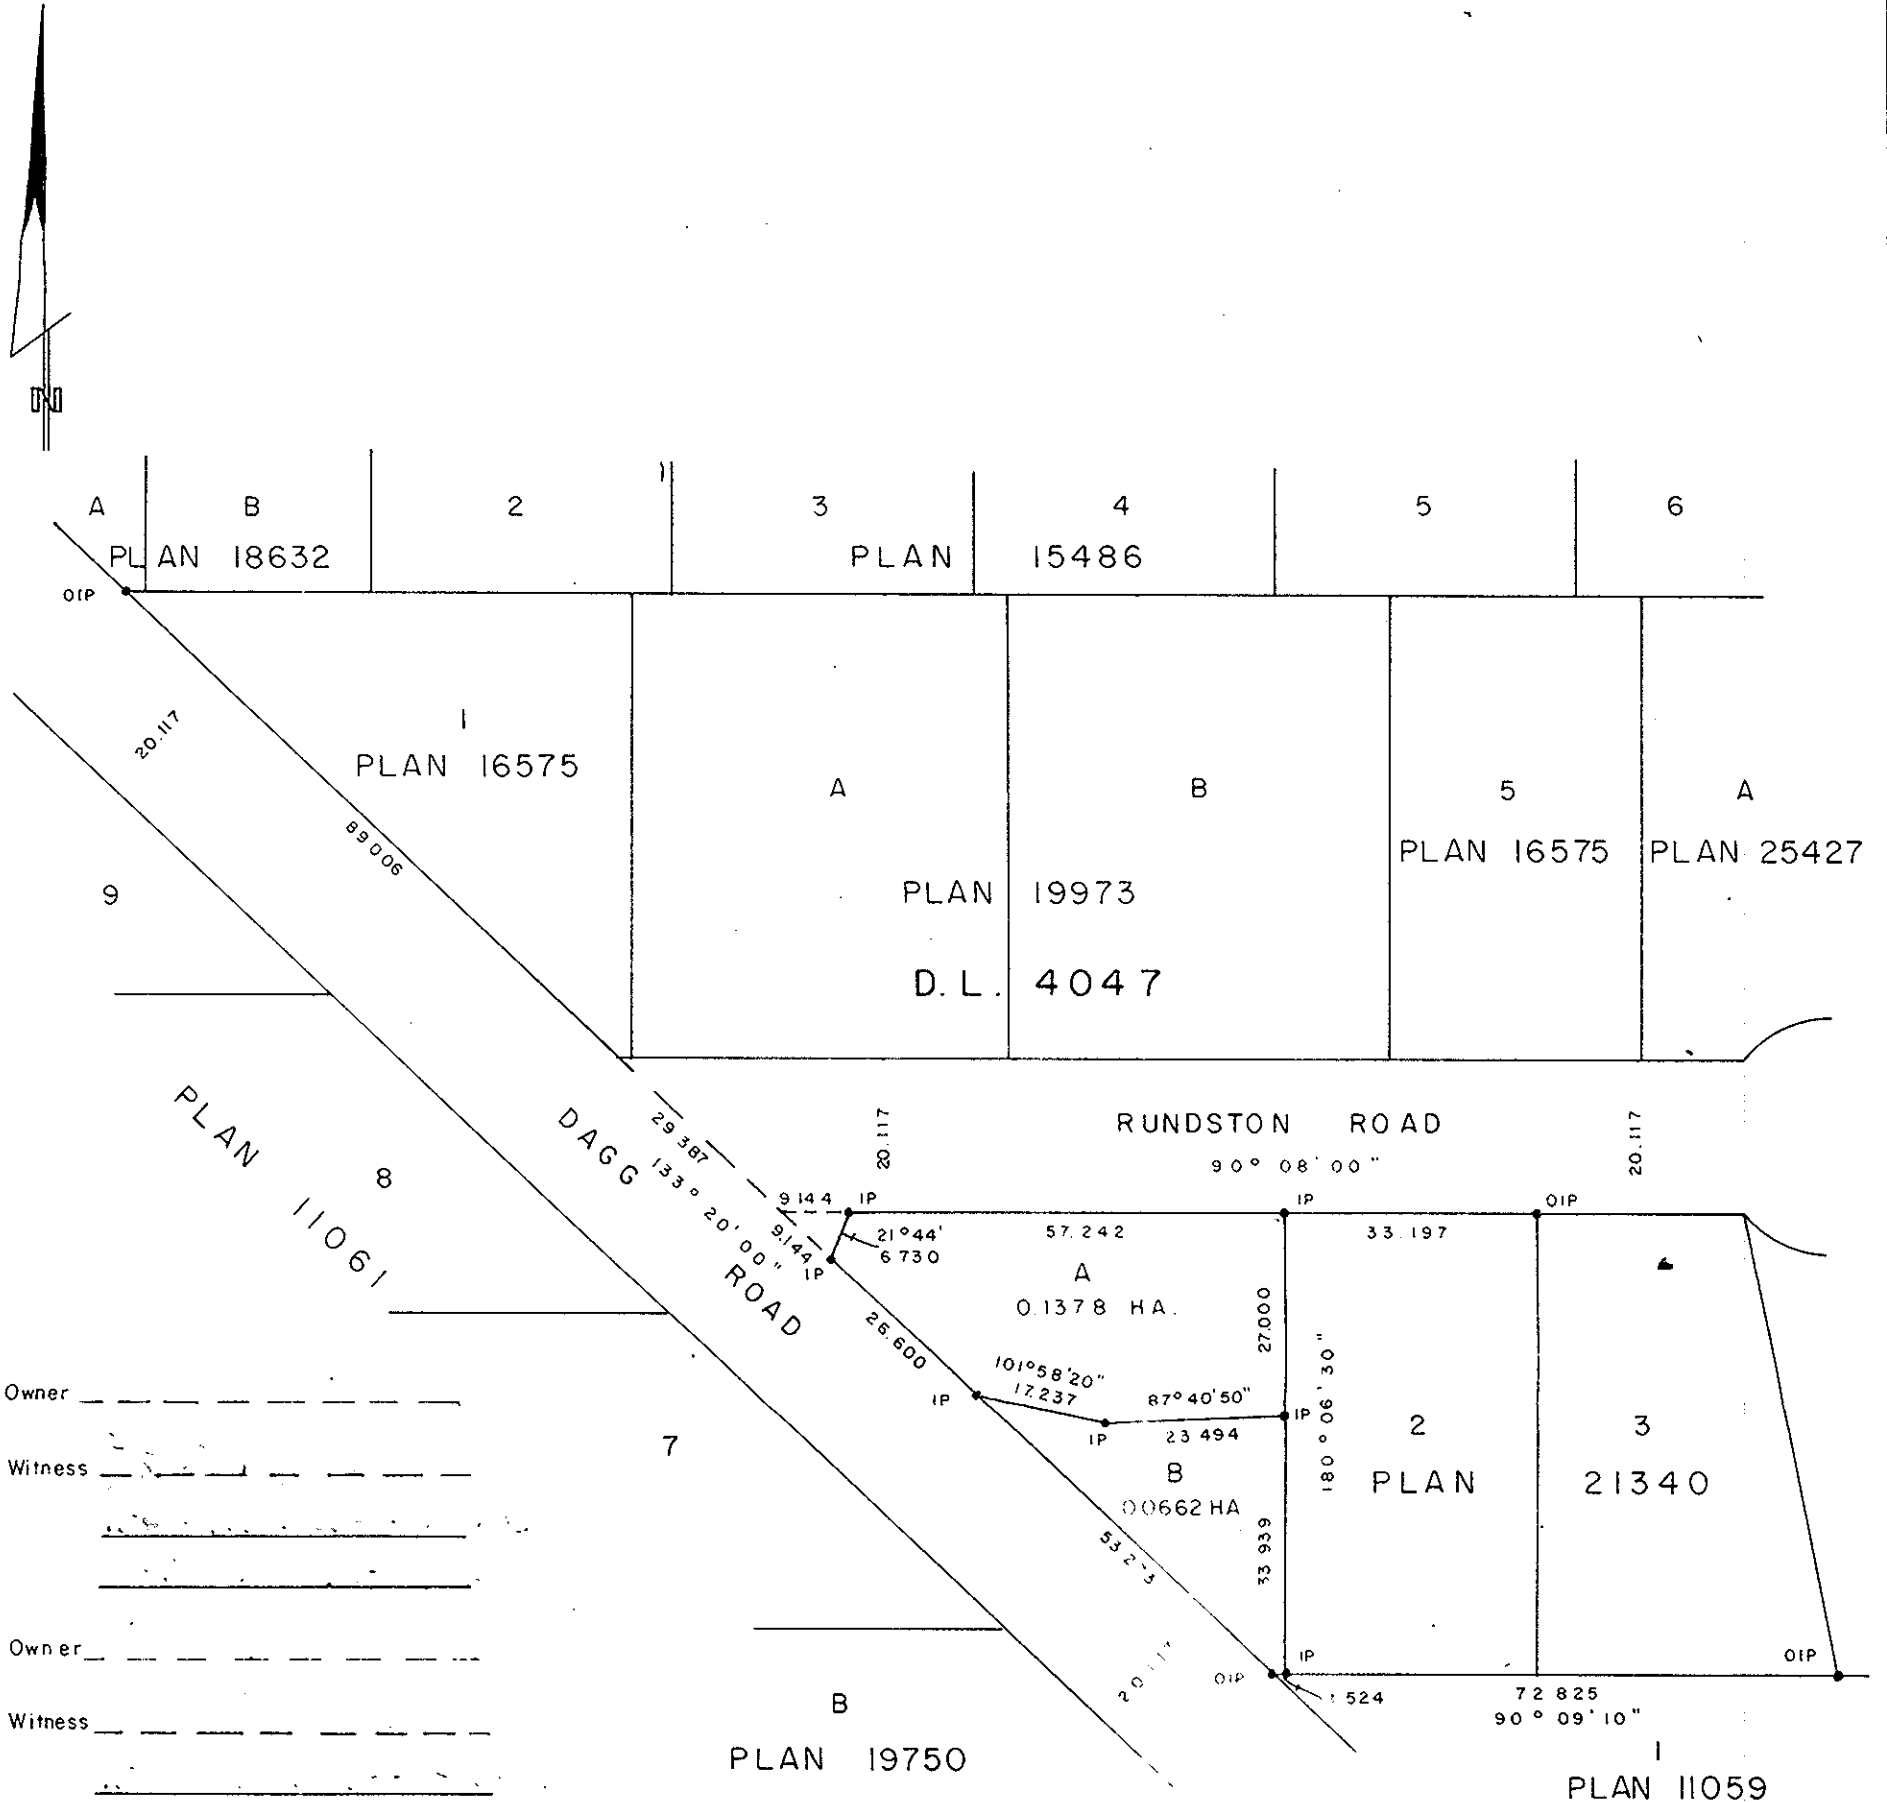

Owner _____
 Witness _____
 Owner _____
 Witness _____

CREDIT FONCIER TRUST COMPANY

[Signature]
 Authorized Signatory

[Signature]
 Authorized Signatory

PRINCE GEORGE & DISTRICT CREDIT UNION

Authorized Signatory

Authorized Signatory

Approved under the Land Title Act
 this 27 day of FEB, 1981

[Signature]
 Approving Officer, City of Prince George

This plan lies within the Fraser-Fort George
 Regional District

W. D. USHER & ASSOCIATES
 LAND SURVEYORS
 PRINCE GEORGE - B.C.
 MF 70 12195