

(JL) PLOTTED (54)

PLAN NO. 27065
 DEPOSITED IN THE LAND TITLE OFFICE
 AT PRINCE GEORGE, B.C.
 ON THE 2 DAY OF April 1980

E. J. Ryan
 REGISTRAR

SUBDIVISION PLAN TO CONSOLIDATE
 REMAINDER OF LOT 6, LOTS 7, 8, 9, 10,
 11, 12, 13 OF BLOCK 148, PLAN 1268,
 CLOSED LANE AS SHOWN ON BYLAW
 PLAN 27064, AND LOT B, PLAN 20857,
 D.L. 343, CARIBOO DISTRICT.

SCALE 1:500 1cm = 5m DISTANCES ARE IN METRES AND
 DECIMALS THEREOF.

LEGEND: Bearings are astronomic, derived from Plan 1268.
 • IP _____ STANDARD IRON POST.
 • AB _____ ALUMINUM BOLT.
 ■ LP _____ LEAD PLUG.
 O _____ DENOTING "OLD"
 WT. _____ DENOTING "WITNESS"

I, V. BARTELL, A BRITISH COLUMBIA LAND SURVEYOR, OF THE
 CITY OF PRINCE GEORGE IN BRITISH COLUMBIA, CERTIFY THAT
 I WAS PRESENT AT AND PERSONALLY SUPERINTENDED THE
 SURVEY REPRESENTED BY THIS PLAN, AND THAT THE SURVEY
 AND PLAN ARE CORRECT. THE SURVEY WAS COMPLETED ON THE
 DAY OF November 1980.

Victor Bartell
 V. BARTELL, B.C.L.S.

APPROVED UNDER THE LAND TITLE ACT
 ON THE 22 DAY OF JAN 1980.

C. E. Obst
 APPROVING OFFICER
 CITY OF PRINCE GEORGE

THE SEAL OF THE CITY OF PRINCE GEORGE
 WAS AFFIXED HERETO IN THE PRESENCE OF:

MAYOR *[Signature]*

CITY CLERK *A. D. Buchanan*


THIS PLAN LIES WITHIN THE FRASER-FORT GEORGE REGIONAL DISTRICT.

"BY REASON OF THE POSSIBILITY OF FLOODING,
 APPROVAL OF THIS SUBDIVISION PLAN IS GRANTED
 SUBJECT TO THE CONDITION THAT THERE BE
 CONCURRENT REGISTRATION OF A COVENANTS
 PURSUANT TO SECTION 215(1)(a) OF THE LAND
 TITLE ACT, EACH PAGE OF WHICH SAID COVENANTS
 HAVE BEEN INITIALED BY ME FOR IDENTIFICATION."

C. E. Obst
 APPROVING OFFICER
 CITY OF PRINCE GEORGE

McWILLIAM, WHYTE, GOBLE & ASSOCIATES,
 B.C. LAND SURVEYORS,
 PRINCE GEORGE - KAMLOOPS - SMITHERS - SALMON ARM

REF. NO. 80211

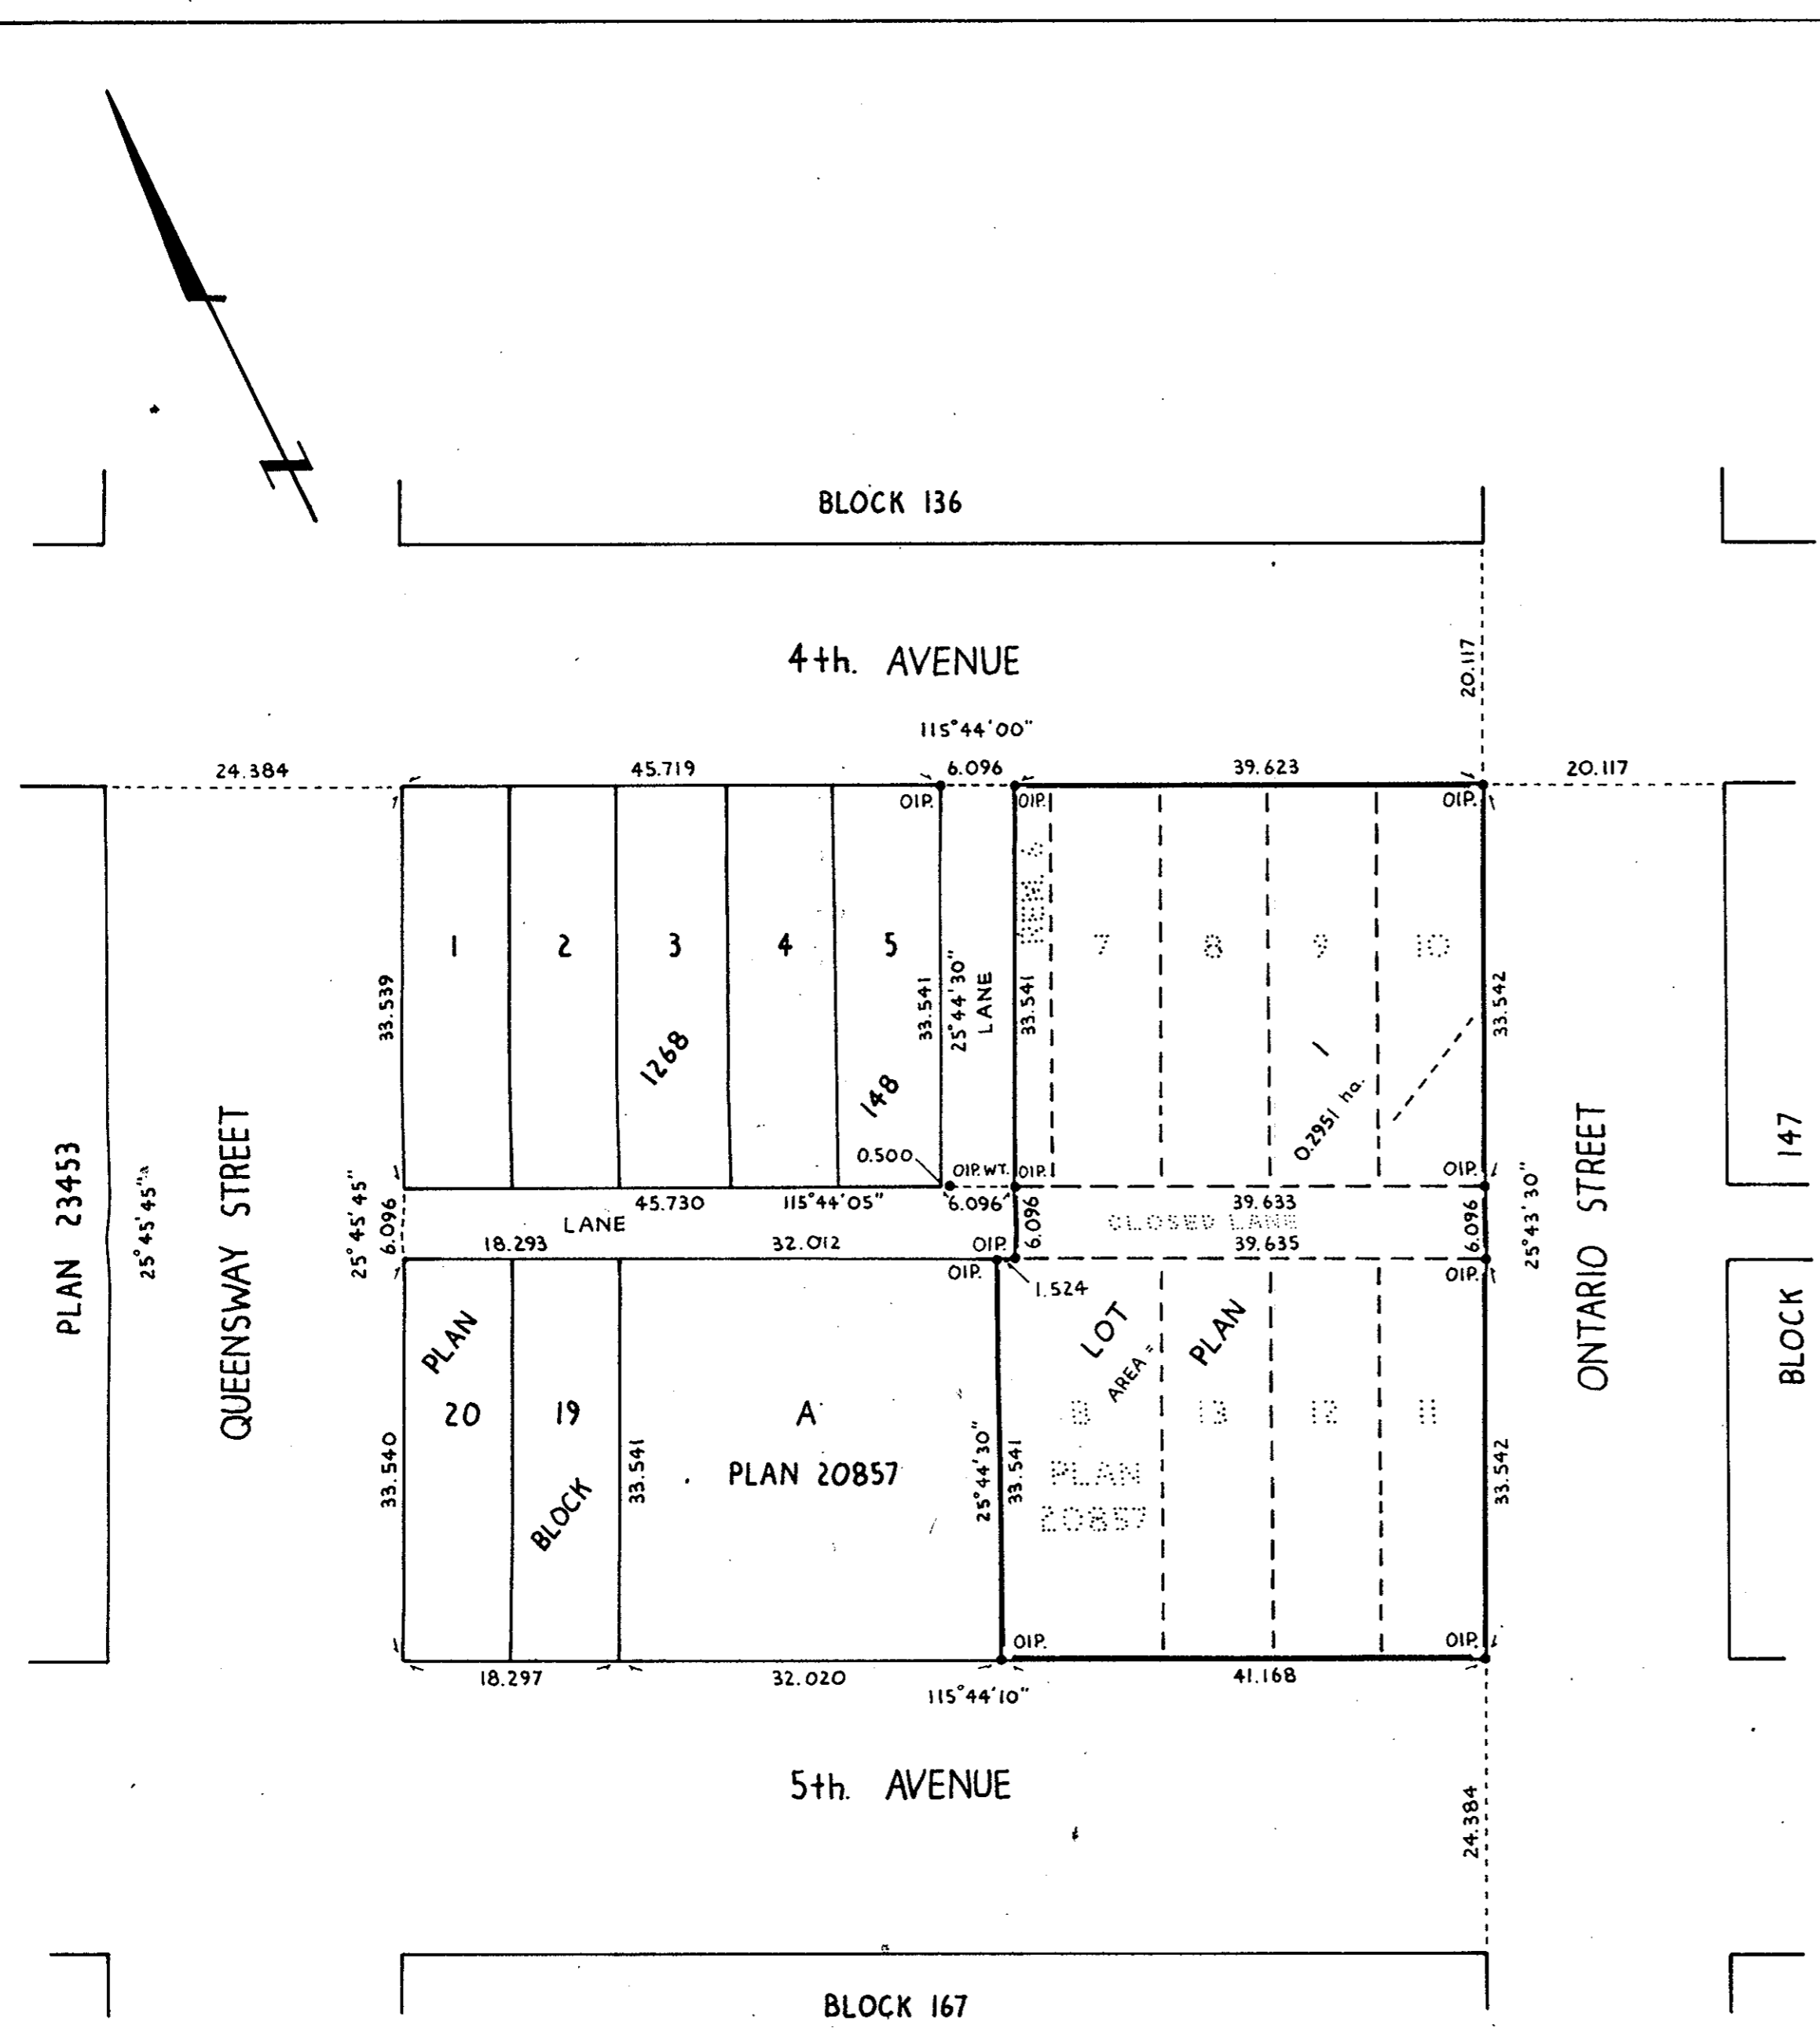

McWILLIAM, WHYTE, GOBLE & ASSOCIATES,
 B.C. LAND SURVEYORS,
 PRINCE GEORGE - KAMLOOPS - SMITHERS - SALMON ARM
 REF. NO. 80211