

26-226

PLAN OF EASEMENTS THROUGH PLAN 27069
DISTRICT LOT 2098
CARIBOO DISTRICT - BRITISH COLUMBIA

SCALE: 1 : 1000

NOTE: Bearings are astronomic, derived from Plan 27069


LEGEND: • OIP denotes an old iron pin found.
• IP denotes an iron pin set.

PLAN No 27070

Deposited in the Land Title Office at Prince George, B.C. this 3 day of APRIL, 1981

F. S. RAVEN
Registrar

PARCEL	AREA REQ'D
LOT 16	0.0036 HA.
LOT 18	0.0029 HA.
LOT 19	0.0117 HA.
LOT 21	0.0043 HA.
LOT 23	0.0042 HA.
LOT 26	0.0034 HA.
LOT 28	0.0040 HA.
LOT 30	0.0037 HA.
ALL IN PLAN 27069	

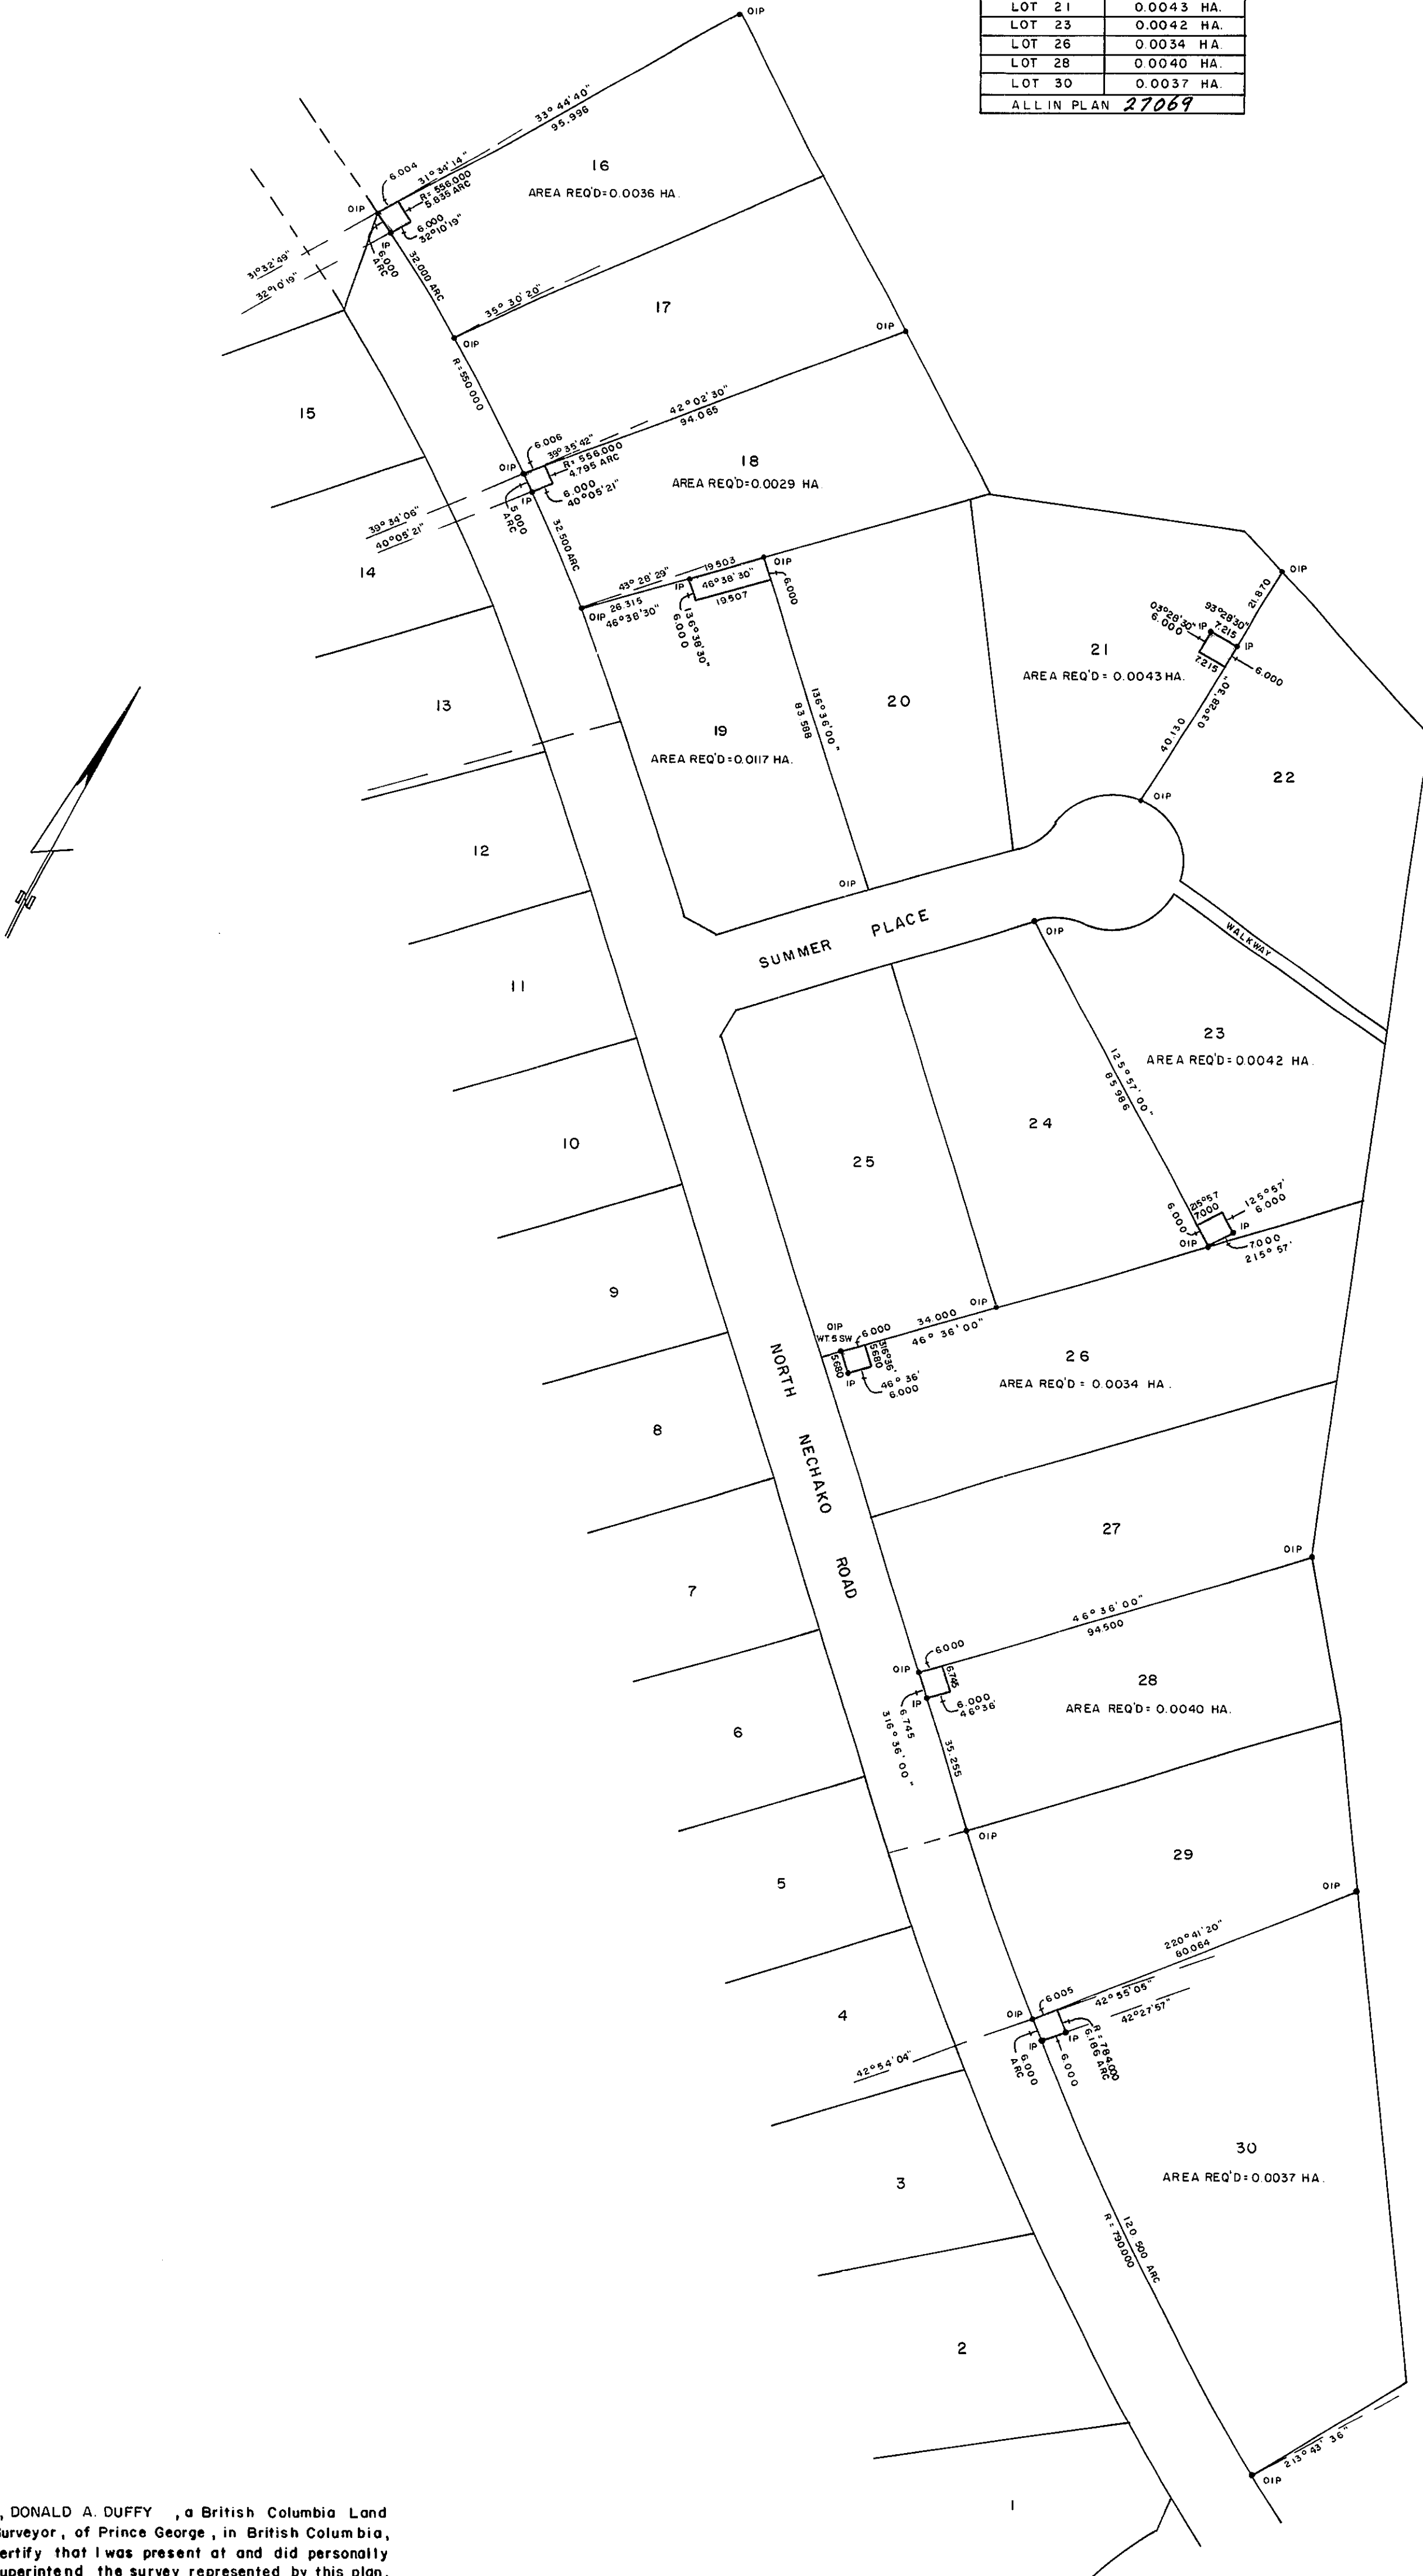

FRAC. W 1/2 D. L. 2098

I, DONALD A. DUFFY, a British Columbia Land Surveyor, of Prince George, in British Columbia, certify that I was present at and did personally superintend the survey represented by this plan, and that the survey and plan are correct. The survey was completed on the 6th day of February, 1981.

[Signature]

This plan lies within the Fraser-Fort George Regional District.