

26-226


PLAN NO. 27 097.  
Deposited in the Land Title Office at  
Prince George this 8. day of April 1981.

EXPLANATORY PLAN  
TO ACCOMPANY THE AGREEMENT  
OF BUILDING ENCROACHMENT ON  
LOT 20, BLOCK 79, PLAN 1268,  
D.L.343, CARIBOO DISTRICT.


E. J. RAVEN  
Registrar

Per: *[Signature]*

SCALE: 1: 200 (All distances are in metres)

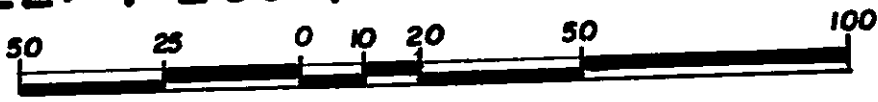

BURDEN STREET

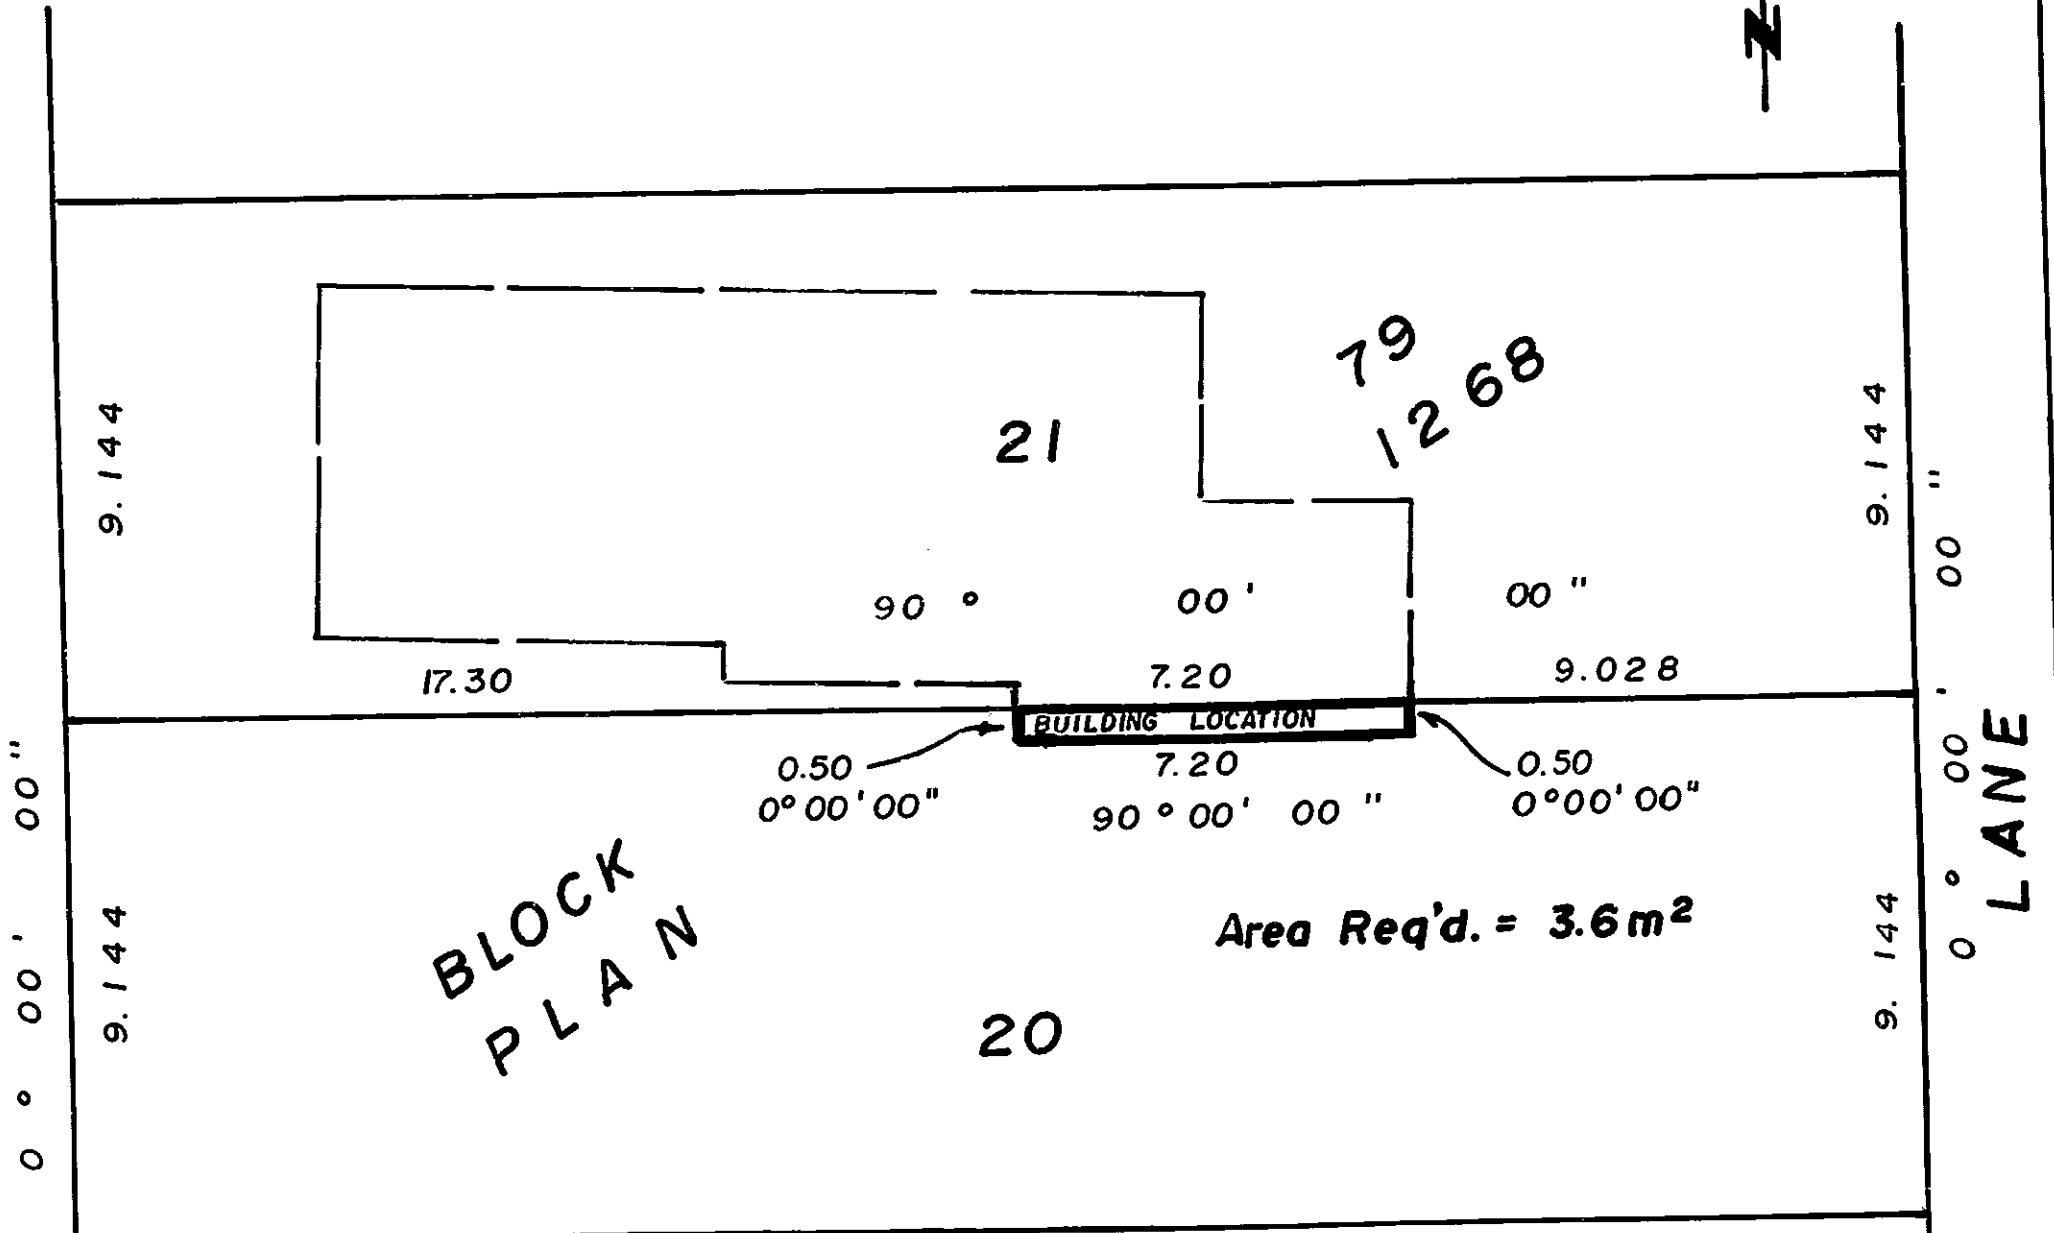

BLOCK PLAN

Area Req'd. = 3.6m<sup>2</sup>

CERTIFIED CORRECT  
ACCORDING TO PLAN 1268,  
THIS 3 DAY OF April 1981.

*[Signature]*  
V. BARTELL, B.C.L.S.

THIS PLAN LIES WITHIN THE FRASER FORT  
GEORGE REGIONAL DISTRICT.

McWILLIAM, WHYTE, GOBLE, & ASSOCIATES,  
B.C. LAND SURVEYORS,  
PRINCE GEORGE - KAMLOOPS - SMITHERS - SALMON ARM  
REF. NO. 81010 (D.L. 343)