


PLOTTED

LN
LM

PLAN NO. 27177

DEPOSITED IN THE LAND TITLE OFFICE AT
PRINCE GEORGE THIS 30 DAY OF APRIL 1981.

F.I. RAVEN
REGISTRAR

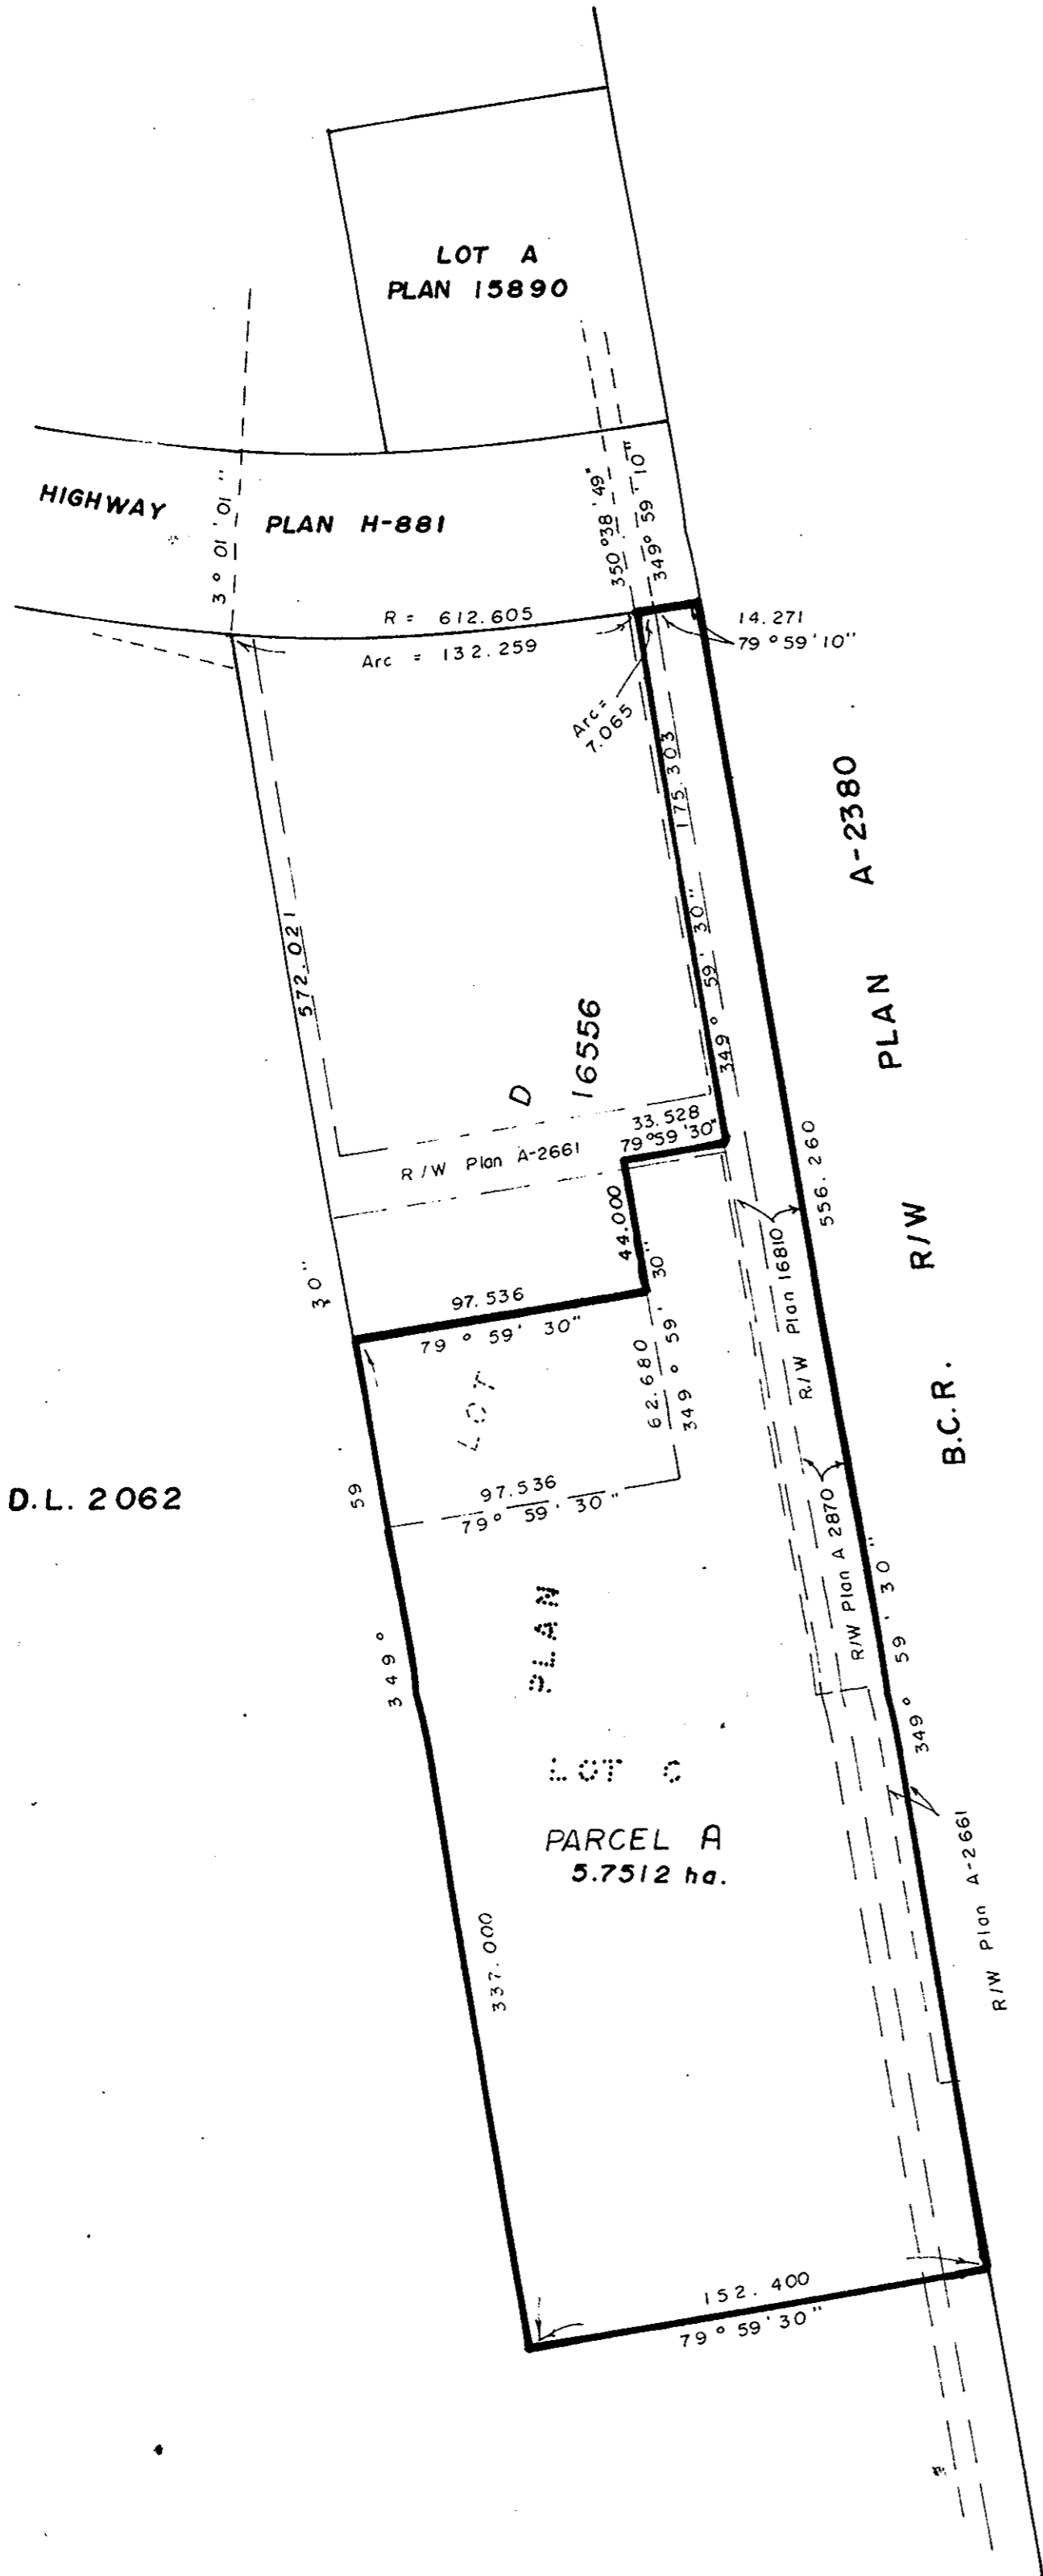

EXPLANATORY PLAN OF SUBDIVISION
AND CONSOLIDATION, PREPARED
PURSUANT TO SECTION 99(1)(d) OF THE
LAND TITLE ACT, OF PART OF LOT D
AND LOT C, PLAN 16556, D.L.2062,
CARIBOO DISTRICT.

SCALE: 1: 2000

ALL DISTANCES ARE IN METRES.

CERTIFIED CORRECT
ACCORDING TO LAND TITLE OFFICE RECORDS
THIS 13th DAY OF October 1980.

[Signature]
D. KEOWN, B.C.L.S.

APPROVED, UNDER THE LAND TITLE ACT
THIS 4th DAY OF FEB 1981.

[Signature]
APPROVING OFFICER - CITY ENGINEER,
CITY OF PRINCE GEORGE

OWNER : B.C. CHEMICALS LTD. Incorporation No. 65732

[Signature]
Authorized Signatory
[Signature]
Authorized Signatory

OWNER : CANADIAN FOREST PRODUCTS LTD.

[Signature]
Authorized Signatory
[Signature]
Authorized Signatory

McWILLIAM,WHYTE,GOBLE & ASSOCIATES,
B.C. LAND SURVEYORS,
PRINCE GEORGE-KAMLOOPS-SMITHERS SALMON ARM.

REF. NO. 80098 (D.L.2062)