

26-226

(6777)

PLAN OF STATUTORY RIGHT-OF-WAY
FOR MUNICIPAL UTILITIES THROUGH
LOT A, PLAN 27171
DISTRICT LOT 4040
CARIBOO DISTRICT—BRITISH COLUMBIA

SCALE: 1 : 500




NOTE: Bearings are astronomic, derived from the south boundary of Lot A, Plan 27171

LEGEND: • OIP denotes an old iron pin found.

PLAN No 27285

Deposited in the Land Title Office at Prince George, B.C. this 29th day of May, 1981.

— E. J. Raven — per B
Registrar

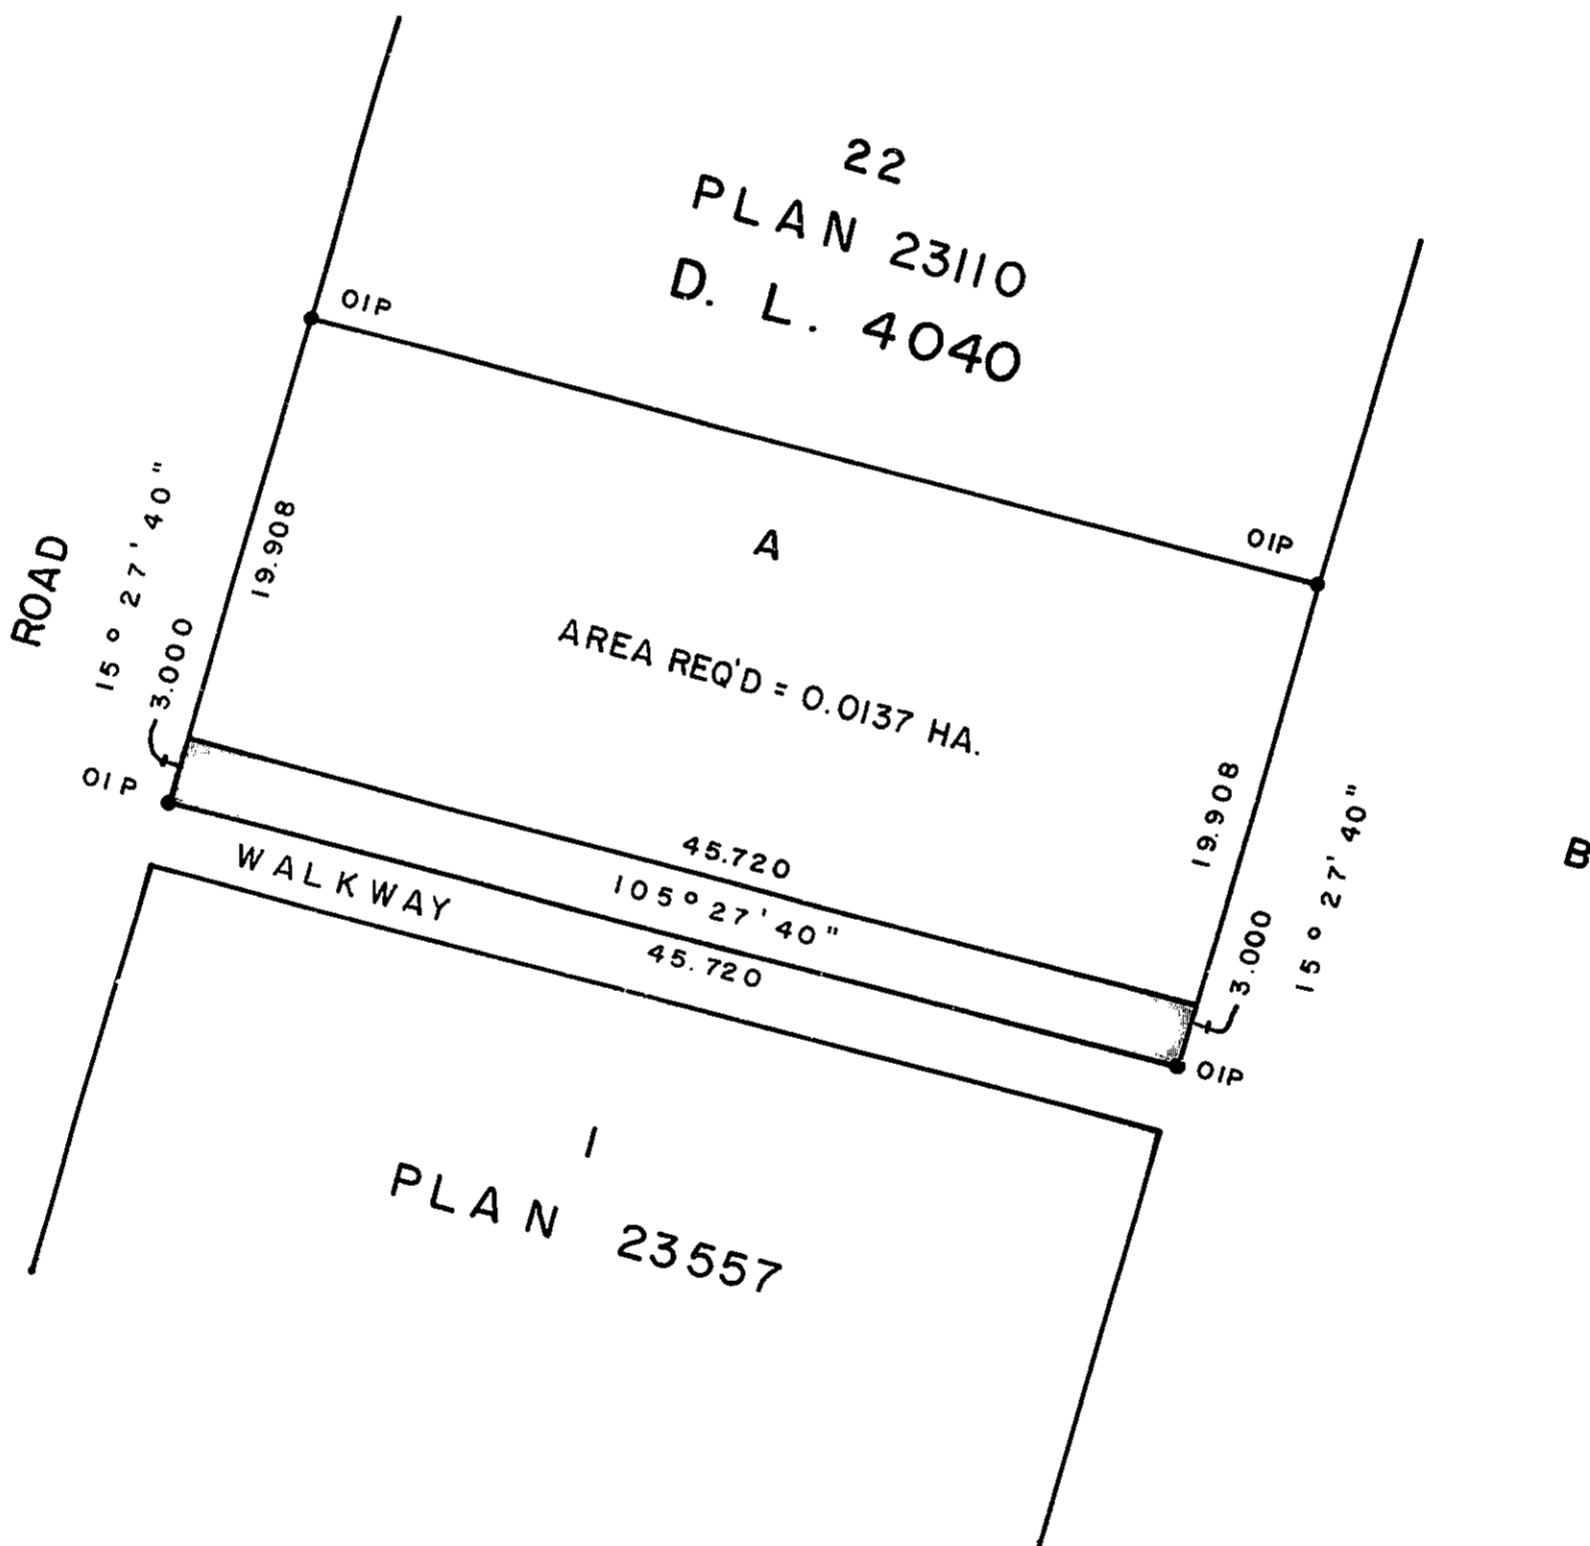

I, DONALD A. DUFFY, a British Columbia Land Surveyor, of Prince George, in British Columbia, certify that I was present at and did personally superintend the survey represented by this plan, and that the survey and plan are correct. The survey was completed on the 5 day of May, 1981.

This plan lies within the Fraser- Fort George Regional District.

W. D. USHER & ASSOCIATES
LAND SURVEYORS
PRINCE GEORGE — B.C.
8289 0