

PLAN OF SUBDIVISION OF  
 LOT 6, PLAN 17992  
 DISTRICT LOT 4040  
 CARIBOO DISTRICT—BRITISH COLUMBIA

SCALE: 1 : 500




NOTE: Bearings are astronomic, derived from the west boundary of Alderwood Road, Plan 17992.

LEGEND: • OIP denotes an old iron pin found.  
 • IP denotes an iron pin set.

HQ

PLAN No. 27315  
 Deposited in the Land Title Office at Prince George, B.C. this 9 day of June, 1981.

E. S. R.  
 Registrar

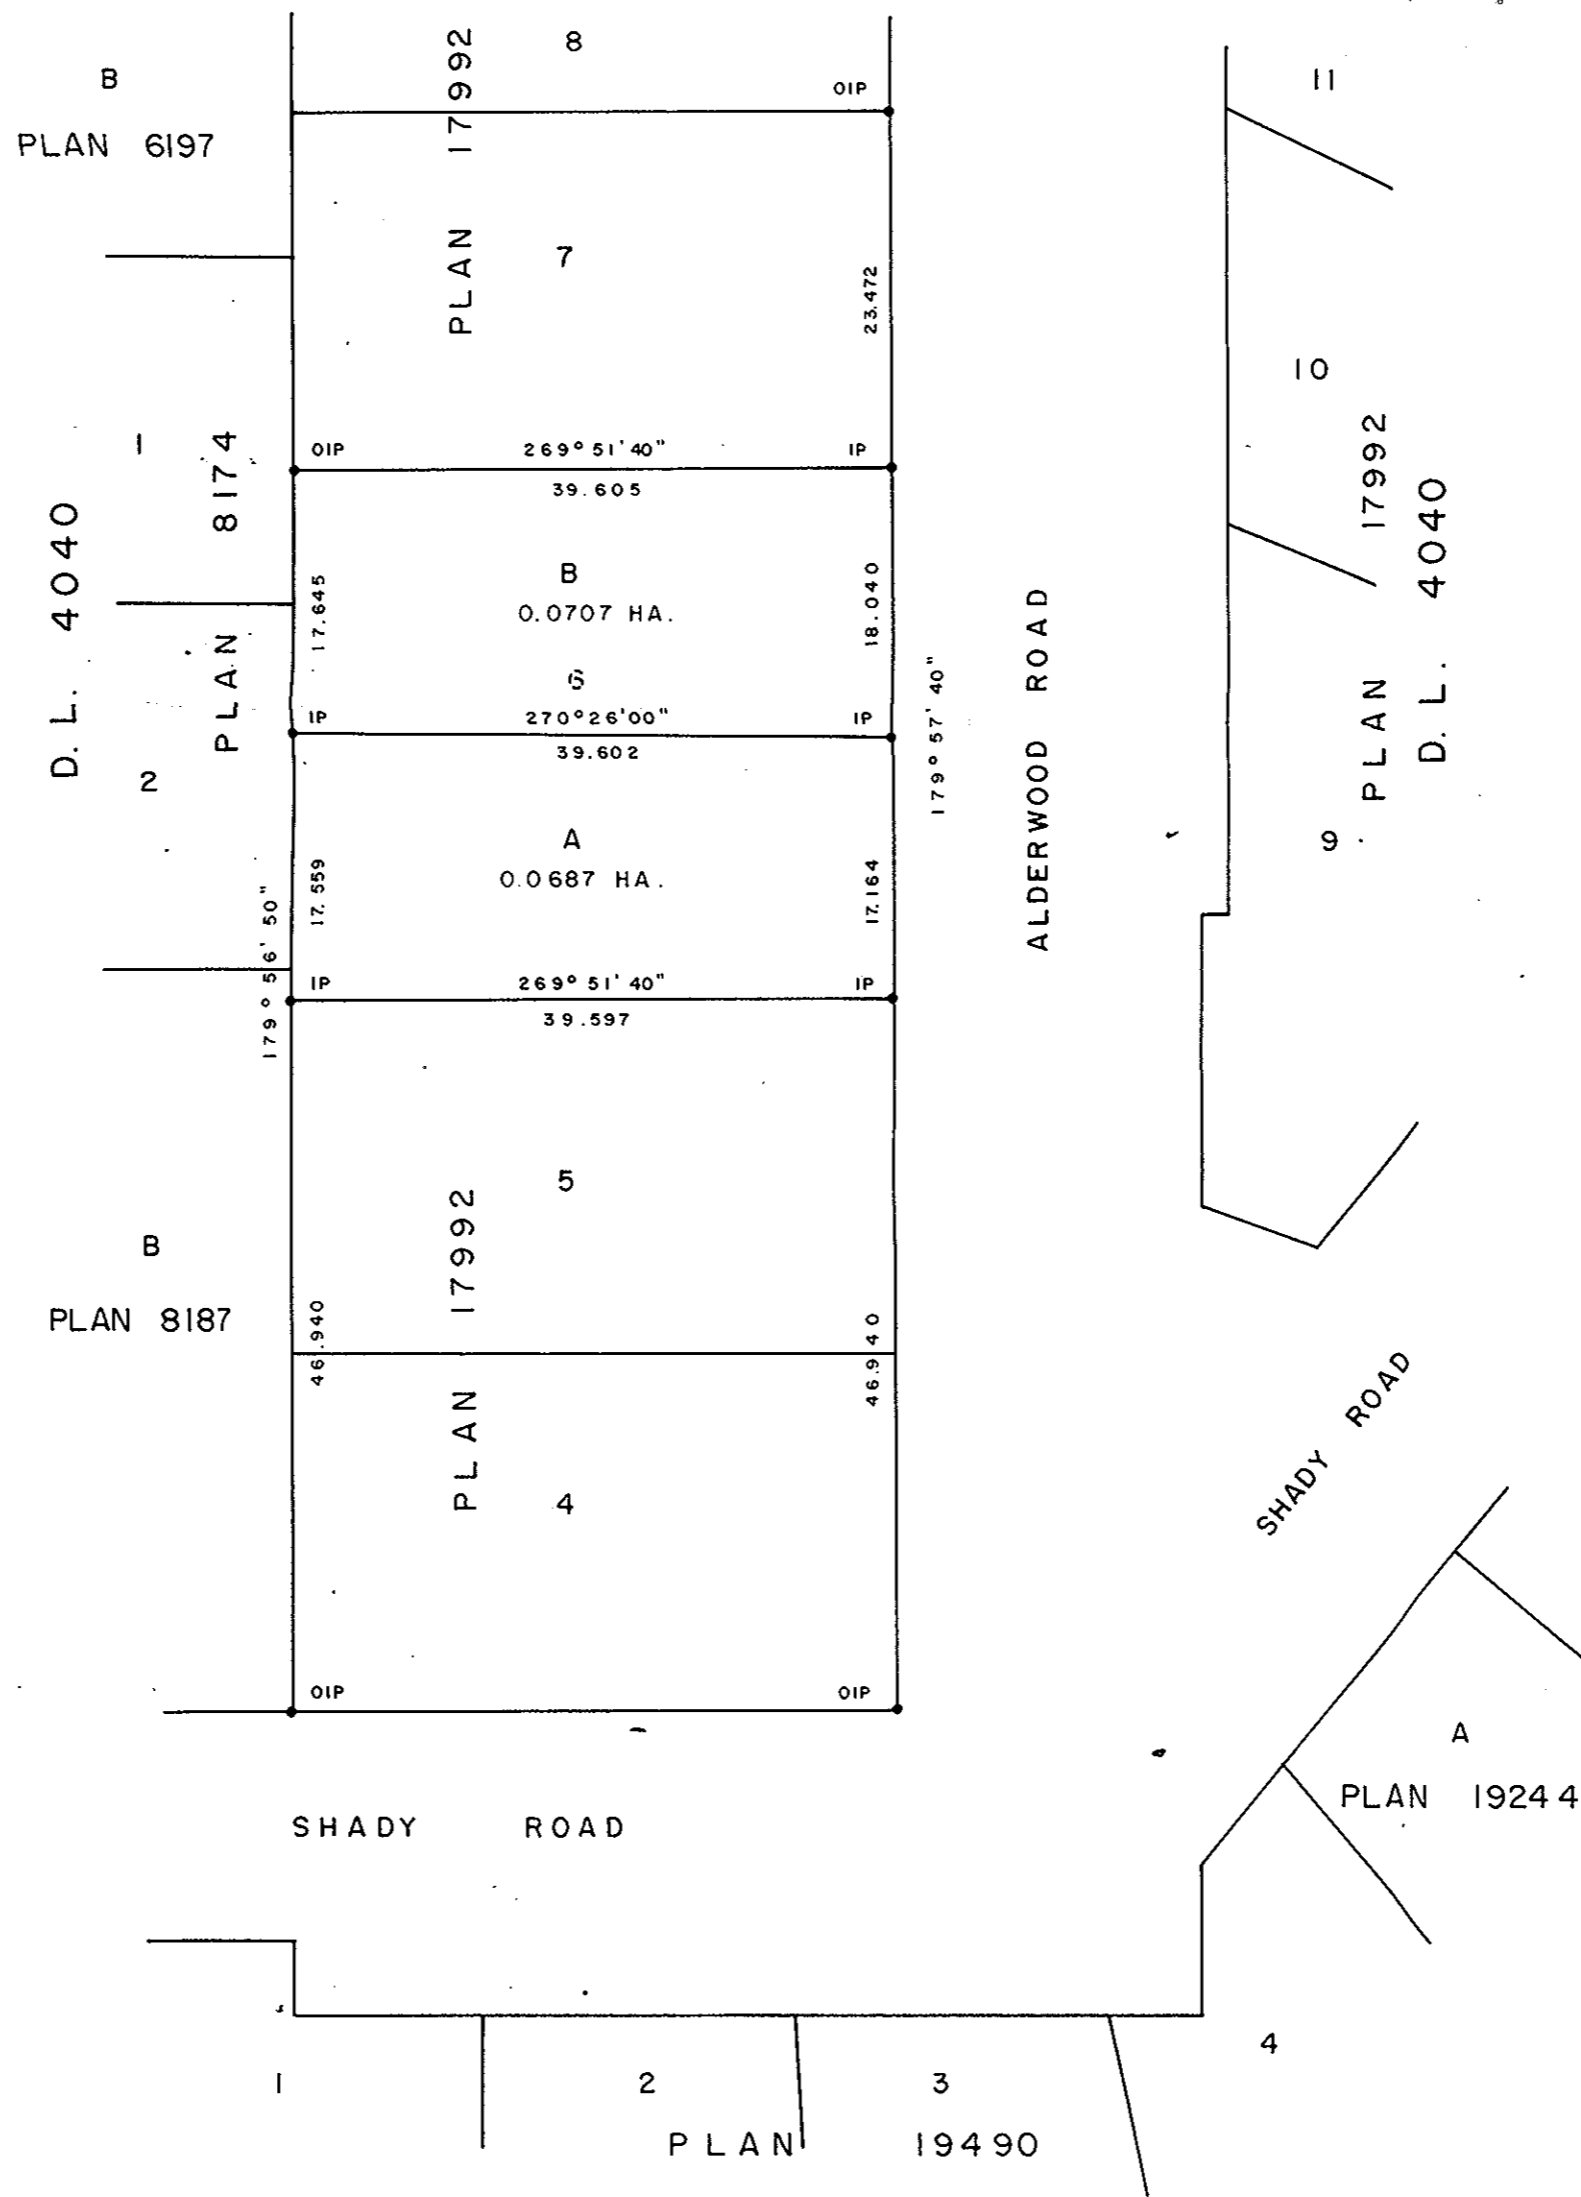

Owner [Signature]  
 Witness [Signature]  
 Owner [Signature]  
 Witness [Signature]

I, DONALD A. DUFFY, a British Columbia Land Surveyor, of Prince George, in British Columbia, certify that I was present at and did personally superintend the survey represented by this plan, and that the survey and plan are correct. The survey was completed on the 22 day of MAY, 1981.

[Signature]

GRANVILLE SAVINGS AND MORTGAGE CORPORATION  
[Signature]  
 Authorized Signatory  
[Signature]  
 Authorized Signatory

Approved under the Land Title Act this 8 day of JUNE, 1981.

C. E. Olet  
 Approving Officer, City of Prince George

This plan lies within the Fraser-Fort George Regional District.