


PLAN No. 27399
 Deposited in the Land Title
 Office at Prince George, B.C. this
 7 day of June, 1981.

E.S.R.
 Registrar

PLAN OF SUBDIVISION OF
 REMAINDER OF LOT A, PLAN 16311
 DISTRICT LOT 4038
 LOT 1, PLAN 14369
 DISTRICT LOT 818 &
 REMAINDER OF S.W. 1/4 DISTRICT LOT 818


CARIBOO DISTRICT — BRITISH COLUMBIA

SCALE 1 : 2500

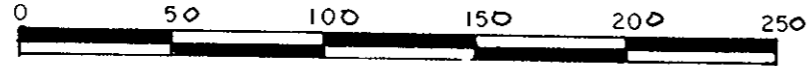

NOTE: Bearings are astronomic, derived from the east
 boundary of Lot 1, Plan 24353, D.L. 818.

LEGEND: • OIP denotes an old iron pin found.
 • IP denotes an iron pin set.
 WT denotes witness.

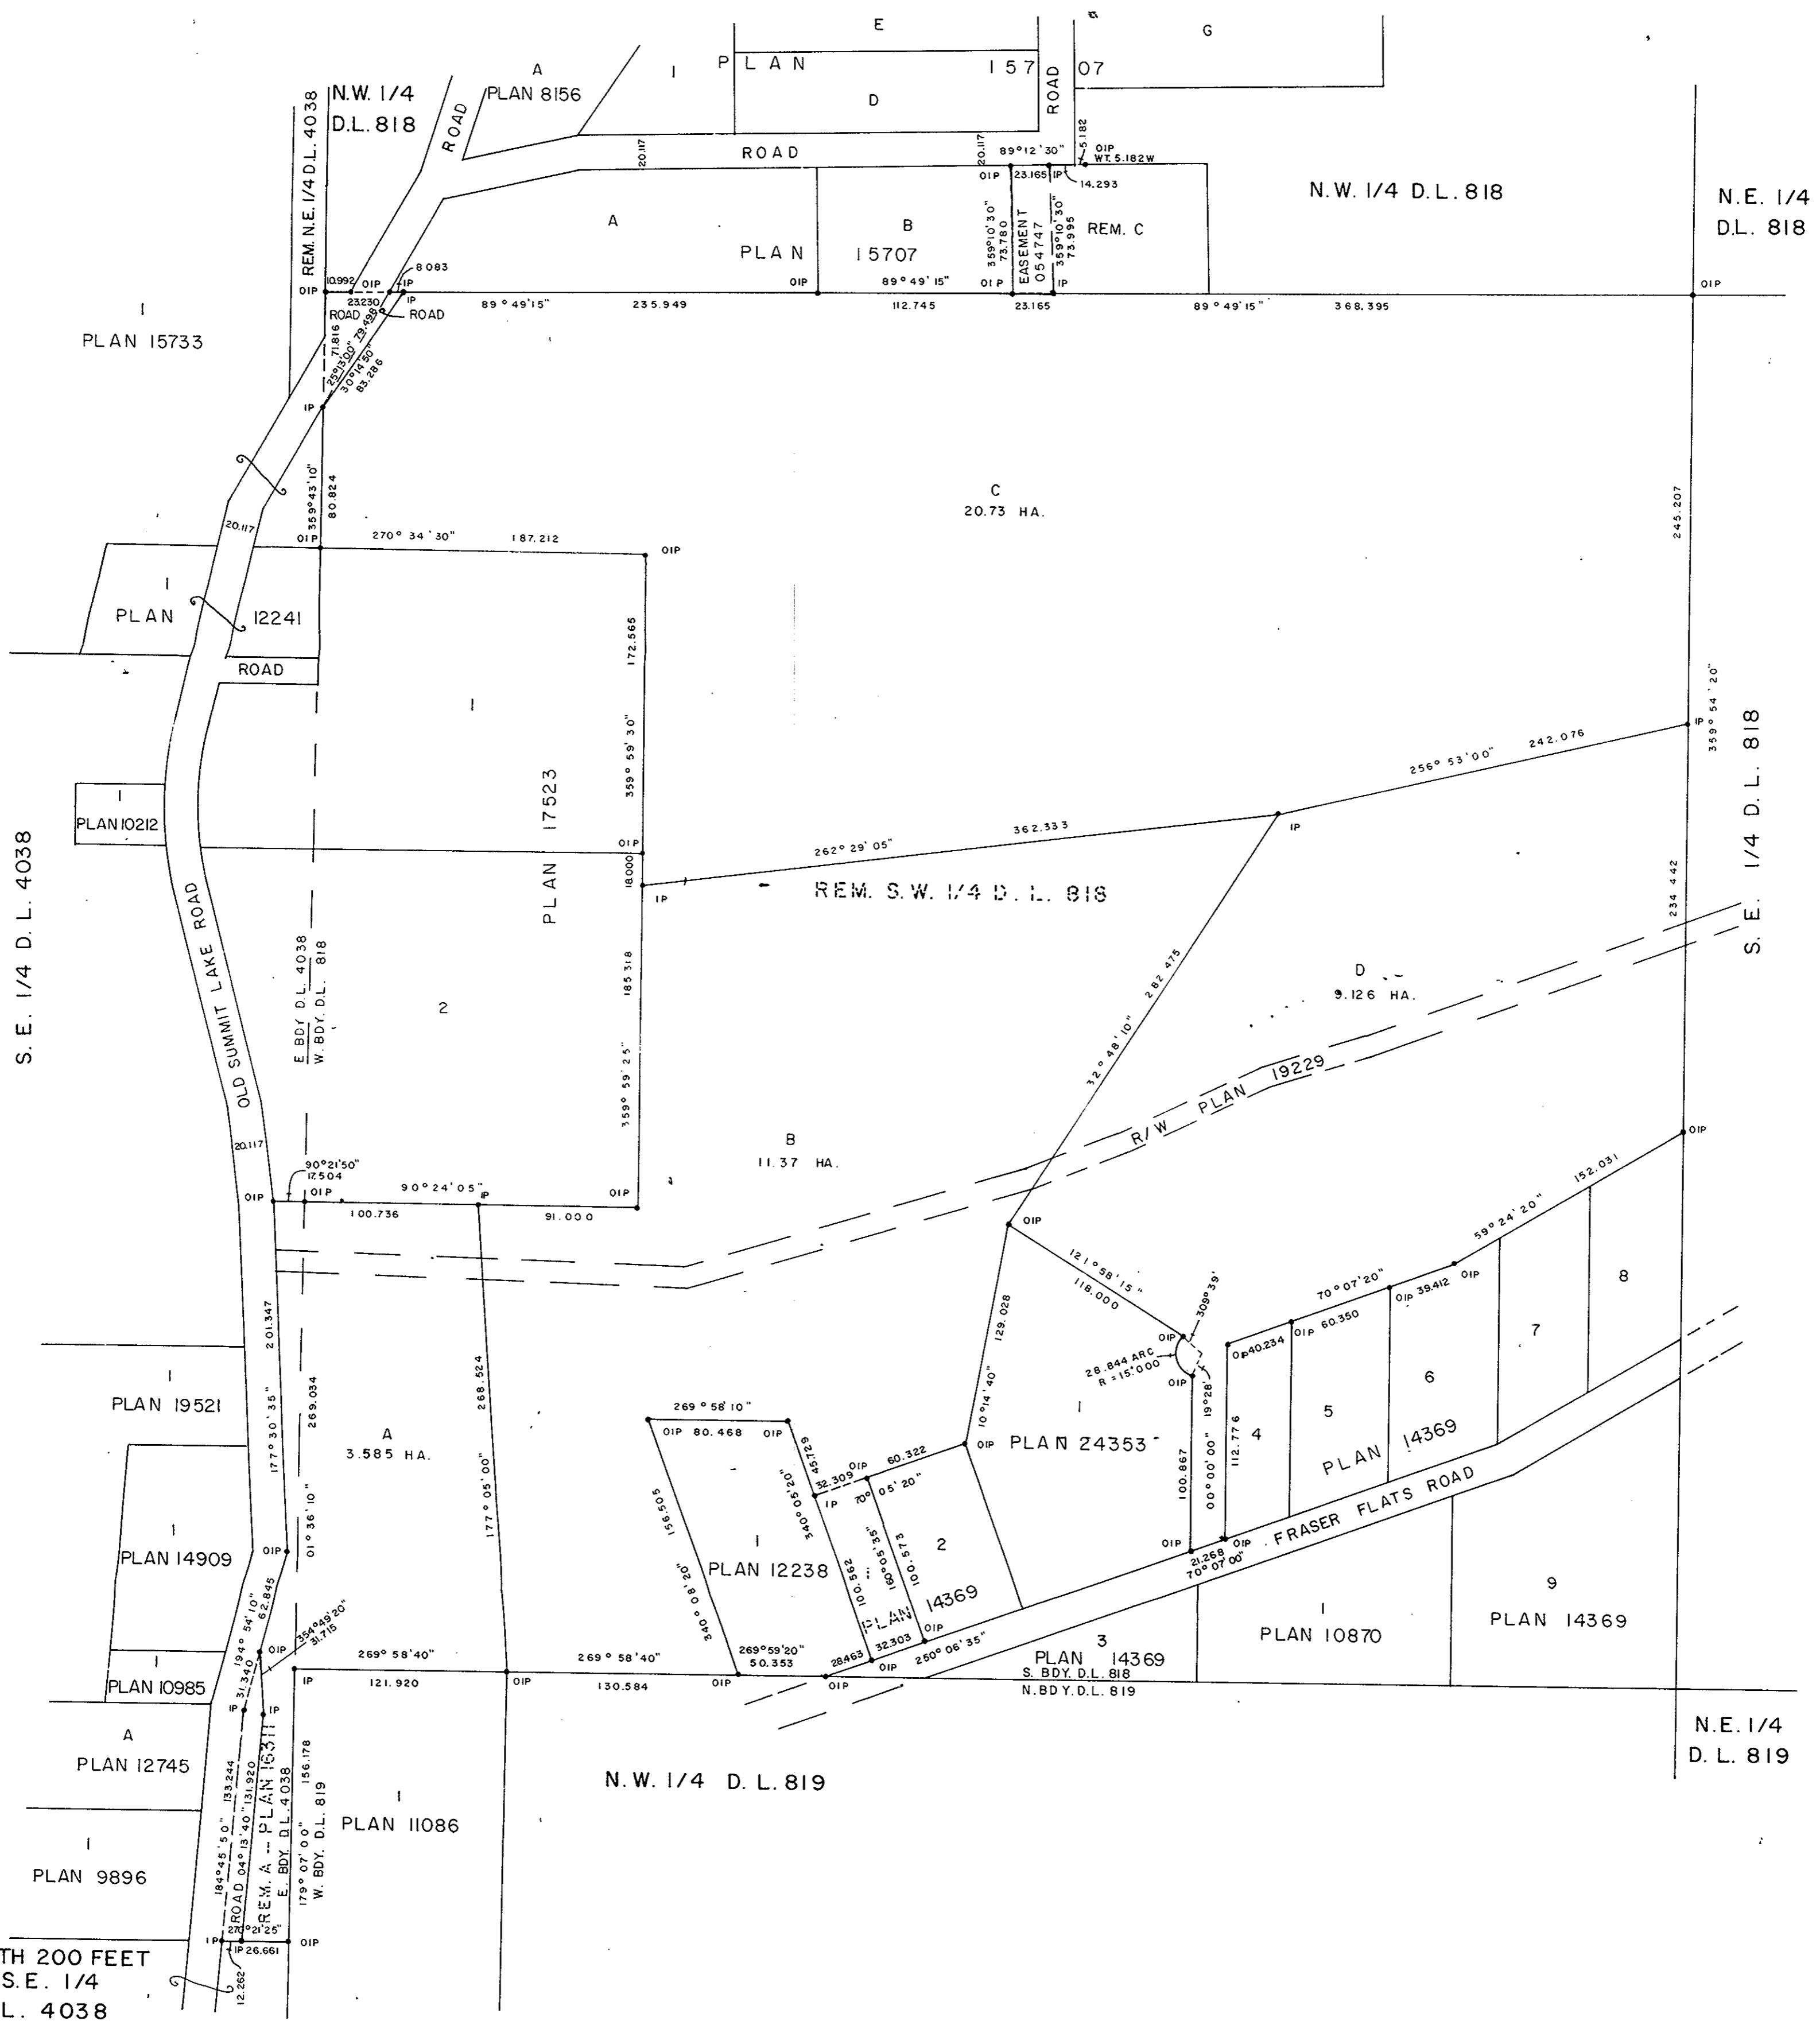

SOUTH 200 FEET
 OF S.E. 1/4
 D.L. 4038

ATLANTIC PROJECTS LIMITED

Donald A. Duffy
 Authorized Signatory

Authorized Signatory

Approved under the Land Title Act
 this 24 day of June, 1981.

C.E. Olay
 Approving Officer, City of Prince George

This plan lies within the Fraser-Fort George
 Regional District.

I, DONALD A. DUFFY, a British Columbia Land
 Surveyor, of Prince George, in British Columbia,
 certify that I was present at and did personally
 superintend the survey represented by this plan,
 and that the survey and plan are correct. The
 survey was completed on the 21 day of APRIL,
 1981.