

PLAN OF SUBDIVISION OF
 LOT B, PLAN 26646
 DISTRICT LOT 777
 CARIBOO DISTRICT— BRITISH COLUMBIA

SCALE: 1" = 500'





NOTE: Bearings are astronomic, derived from the west boundary of Spruce Street as shown on Plan 26646.

LEGEND: • OIP denotes an old iron pin found.
 • IP denotes an iron pin set.

PLAN N^o 27414
 Deposited in the Land Title Office at Prince George, B.C. this 14 day of JULY, 1981.

E. J. RAVEN
 Registrar

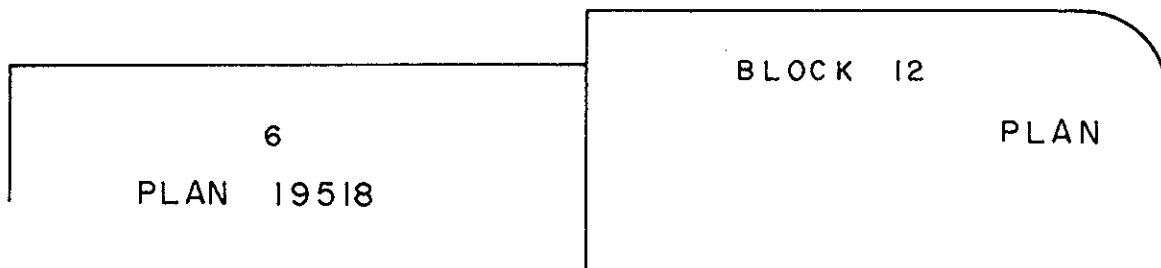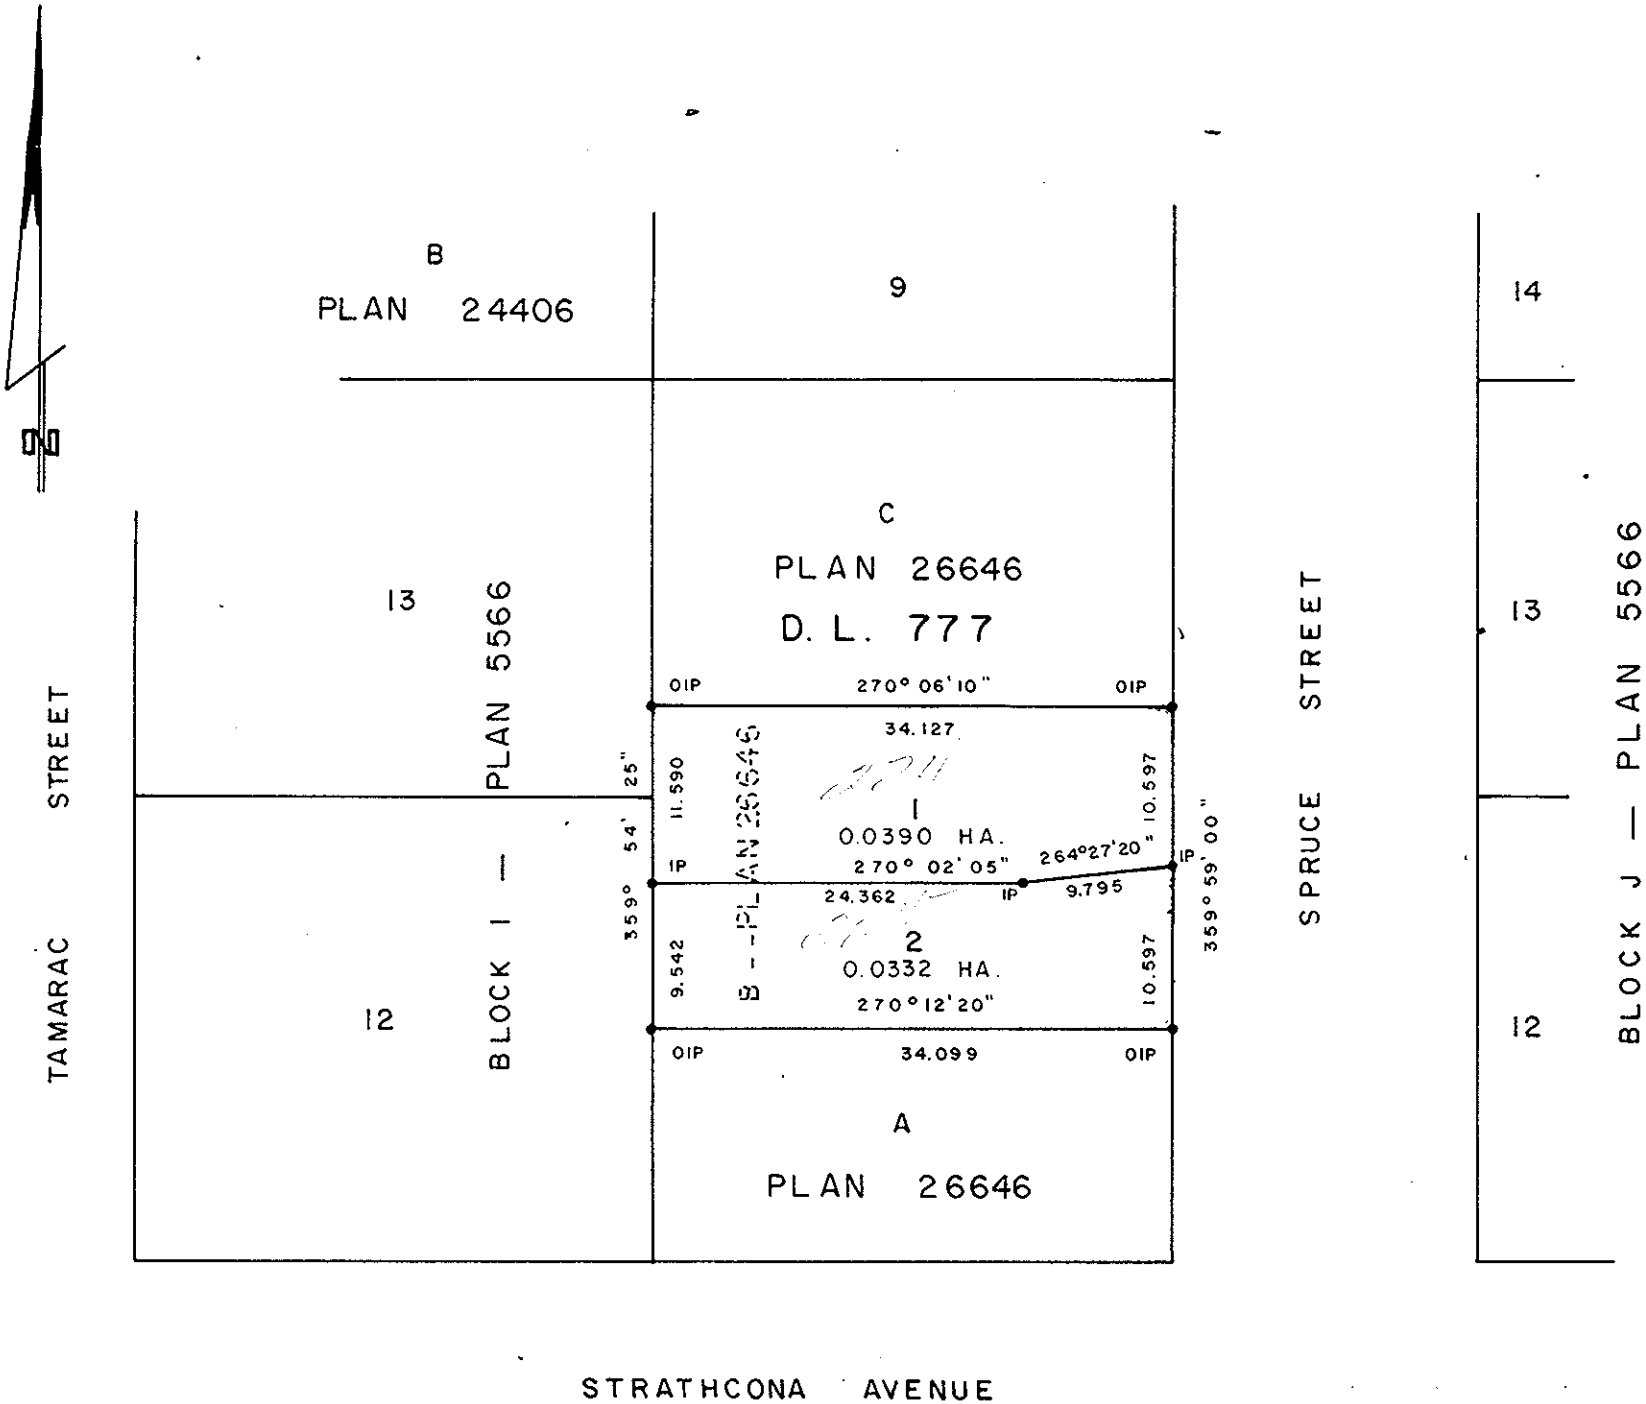

I, RONALD L. JOHNS, a British Columbia Land Surveyor, of Prince George, in British Columbia, certify that I was present at and did personally superintend the survey represented by this plan, and that the survey and plan are correct. The survey was completed on the 9th day of JUNE, 1981.

R. L. Johns

SELECT URBAN PROPERTIES LTD.

J. A. Thorsland
 Authorized Signatory

[Signature]
 Authorized Signatory

Approved under the Land Title Act this 10 day of JUNE, 1981.

C. E. Oest
 Approving Officer, City of Prince George

This plan lies within the Fraser- Fort George Regional District.

W. D. USHER & ASSOCIATES
 LAND SURVEYORS
 PRINCE GEORGE — B.C.
 00 12, 18 12833