

PLAN OF SUBDIVISION OF
 LOT A, PLAN 27144
 DISTRICT LOTS 2611 & 9265, 8174 & 8177.
 CARIBOO DISTRICT - BRITISH COLUMBIA

SCALE: 1 : 1000

NOTE: Bearings are astronomic, derived from the north boundary of Lot A, Plan 27144.

LEGEND: \odot PCON denotes a concrete monument.
 •OIP denotes an iron pin found.


PLAN No **27420**

Deposited in the Land Title Office at Prince George, B.C. this 16 day of JULY, 1981.

E. J. RAVEN
 Registrar

Approval of this subdivision plan is subject to the condition that there be concurrent registration of 2 right of way agreements as a first charge in each case, concerning municipal utility works which said agreement has been initiated by me for identification.

LOT B - PLAN 27144
 D. L. 2611

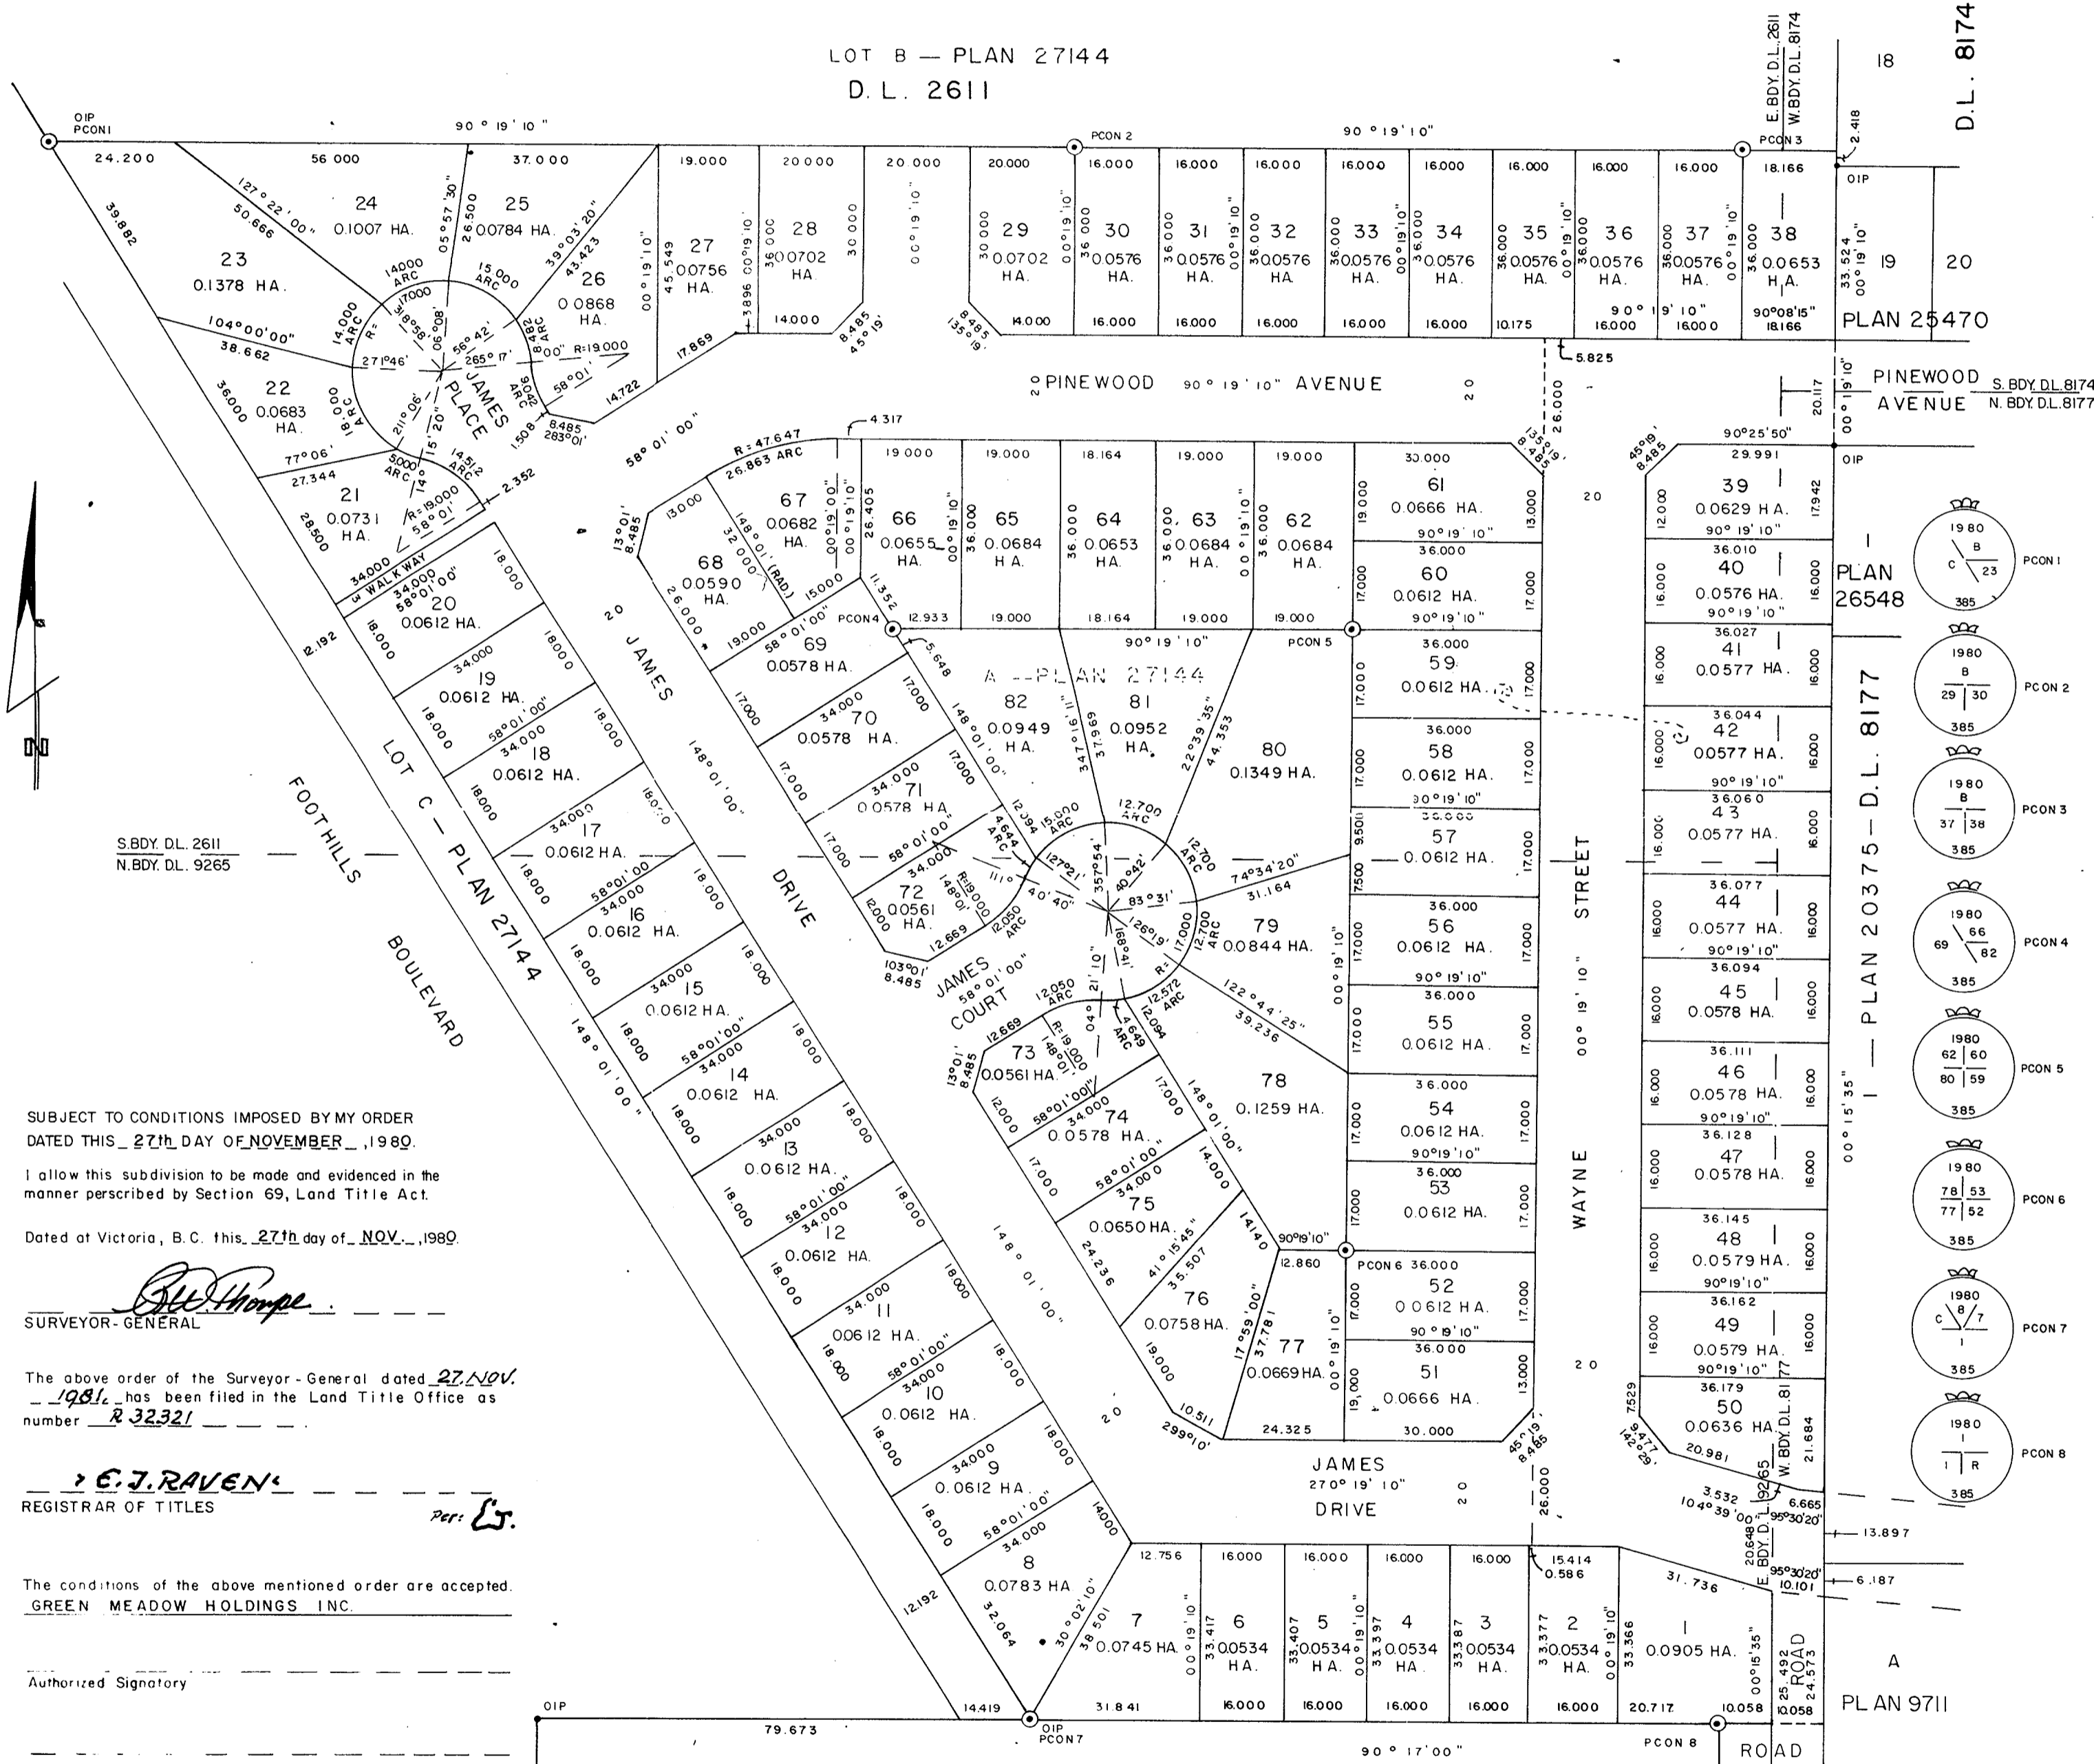

SUBJECT TO CONDITIONS IMPOSED BY MY ORDER DATED THIS 27th DAY OF NOVEMBER, 1980.
 I allow this subdivision to be made and evidenced in the manner prescribed by Section 69, Land Title Act.

Dated at Victoria, B.C. this 27th day of NOV., 1980.

[Signature]
 SURVEYOR - GENERAL

The above order of the Surveyor-General dated 27 NOV. 1980, has been filed in the Land Title Office as number R 32321.

E. J. RAVEN
 REGISTRAR OF TITLES

The conditions of the above mentioned order are accepted.
 GREEN MEADOW HOLDINGS INC.

Authorized Signatory

Authorized Signatory

PLAN 13029
 D. L. 9265

GREEN MEADOW HOLDINGS INC.

[Signature]
 Authorized Signatory

[Signature]
 Authorized Signatory

Approved under the Land Title Act this 23 day of JUNE, 1981.

[Signature]
 Approving Officer, City of Prince George

This plan lies within the Fraser-Fort George Regional District.

W.D. USHER & ASSOCIATES
 LAND SURVEYORS
 PRINCE GEORGE - B.C.
 10433 C