


Plotted  
(GH)(HH)

PLAN NO. 27430  
DEPOSITED IN THE LAND TITLE OFFICE AT  
PRINCE GEORGE THIS 22<sup>ND</sup> DAY OF July 1981

REGISTRAR.

PLAN 15687

LOT 10  
PLAN 7867

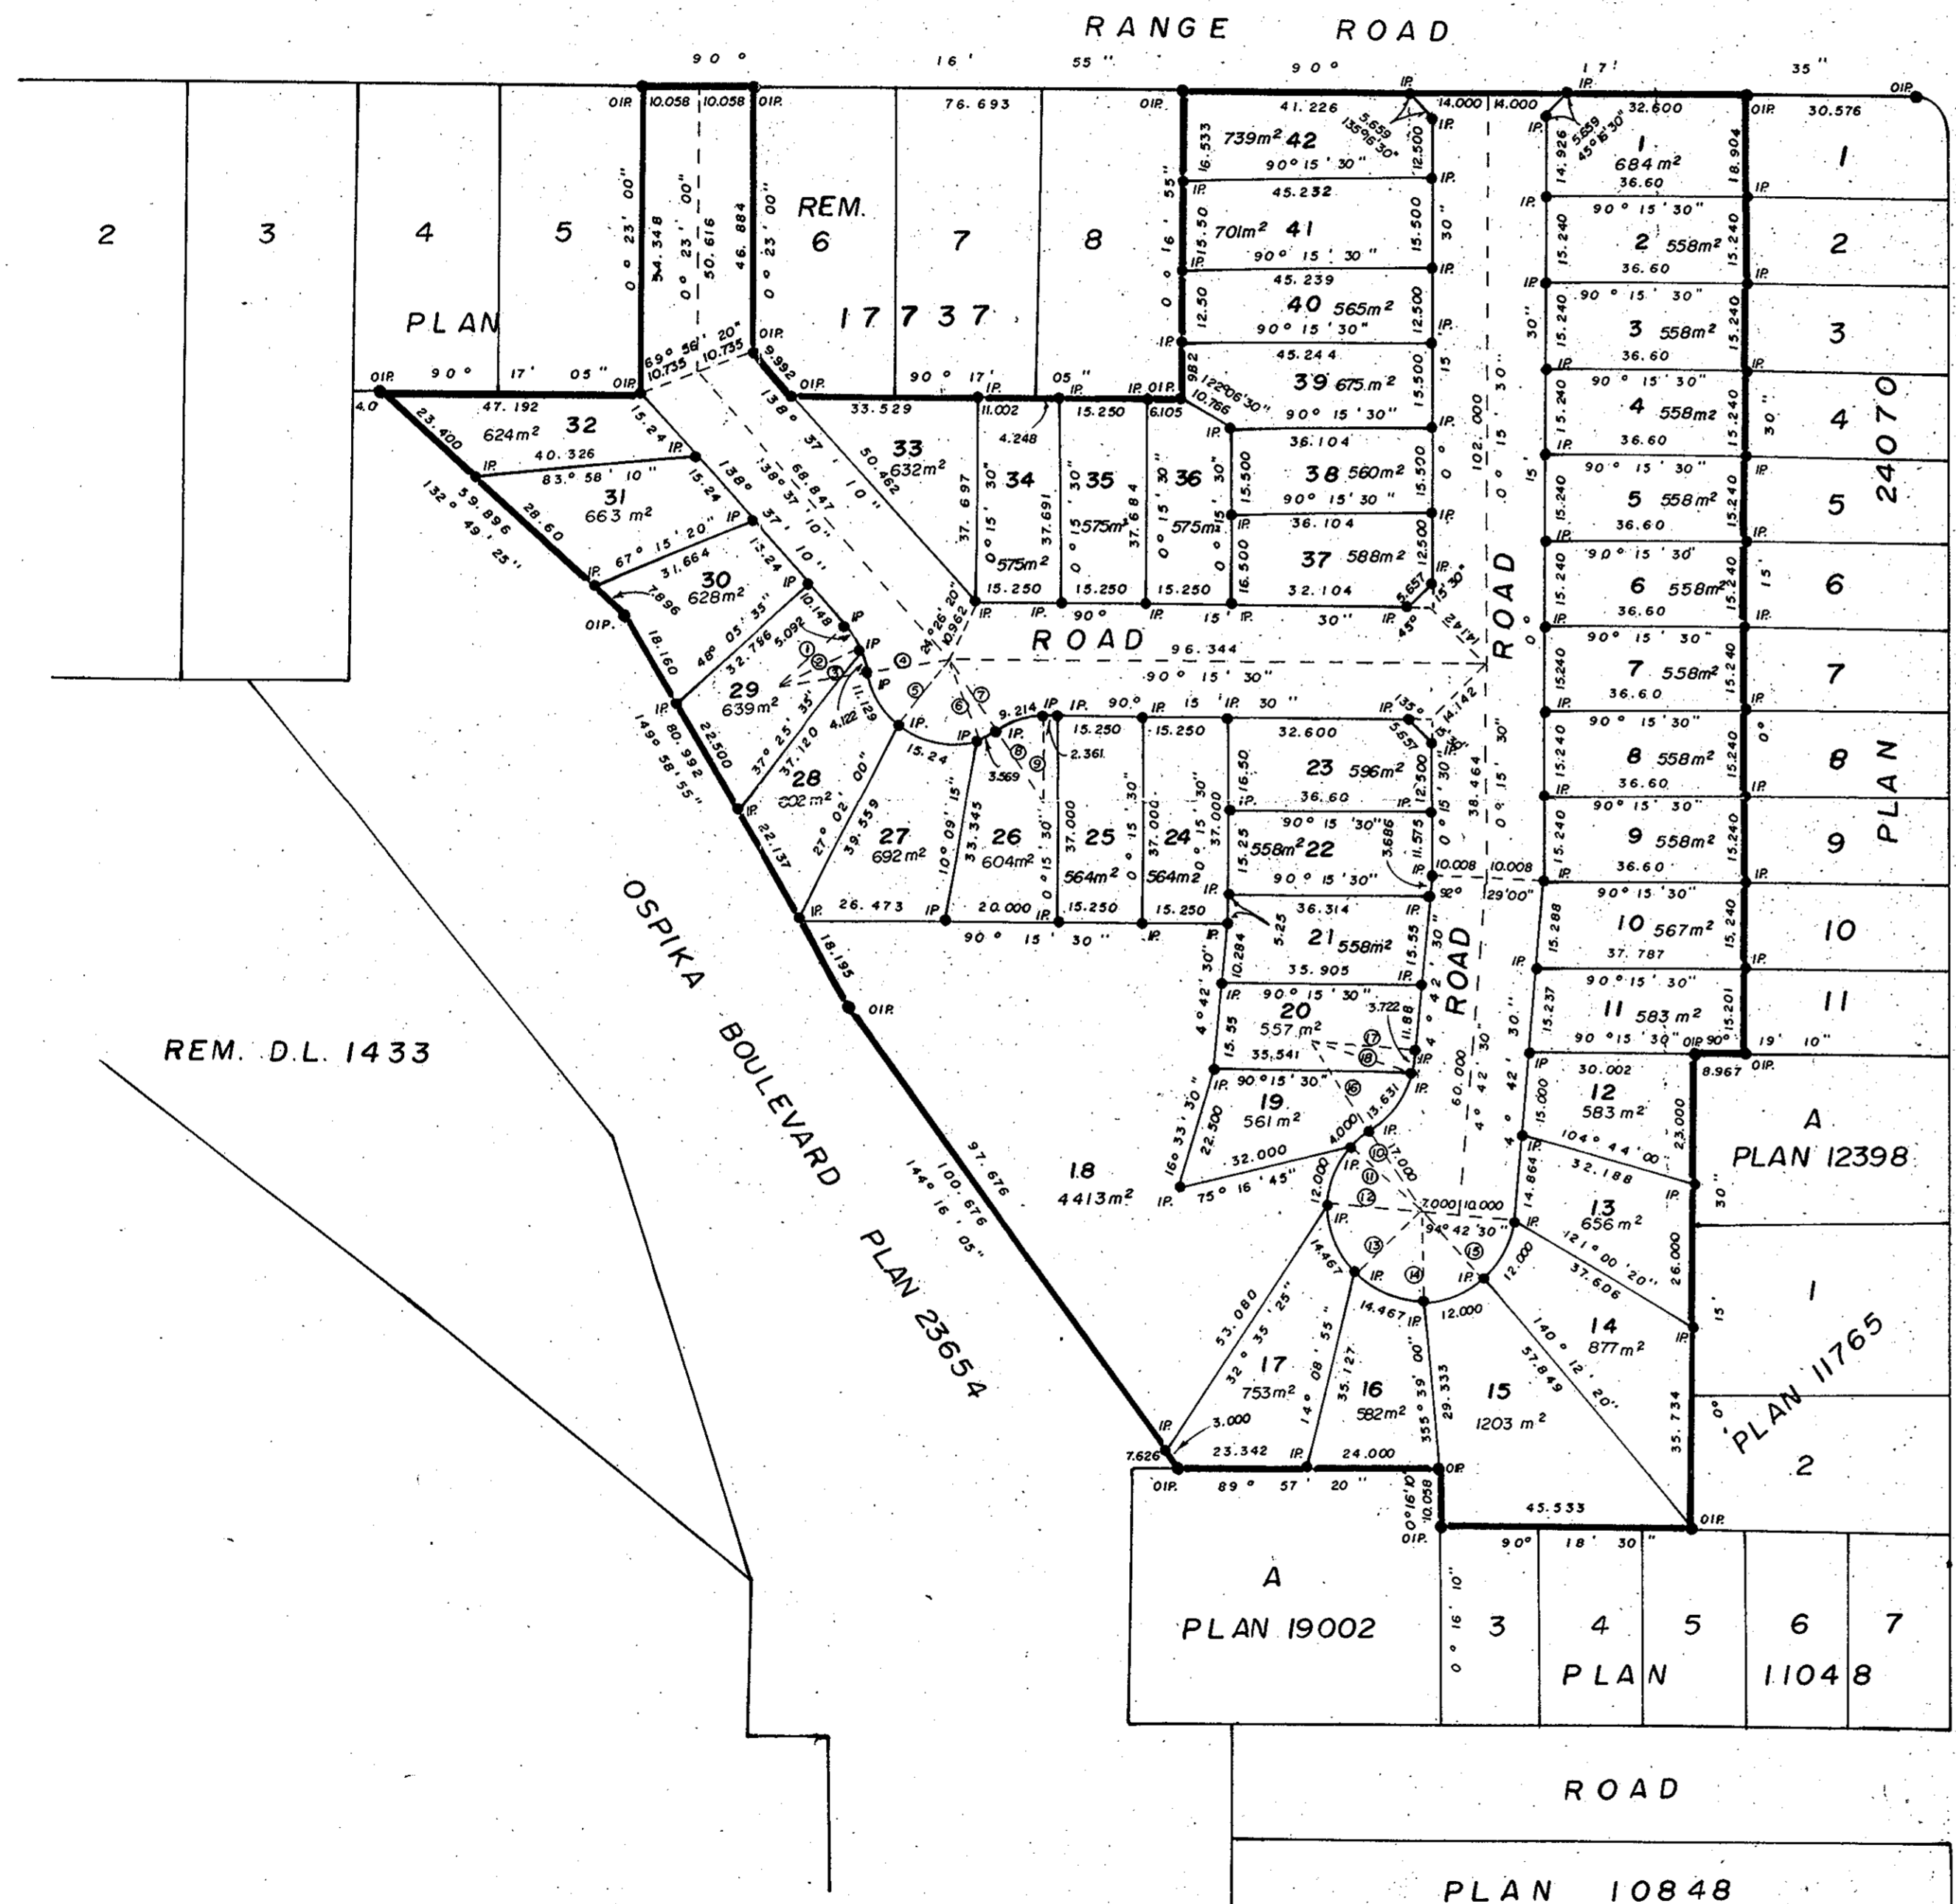

PLAN OF SUBDIVISION OF  
LOT A, PLAN 26746,  
D.L. 1433, CARIBOO DISTRICT.

SCALE: 1:1000



All distances are in metres.

NO.	DISTANCE	BEARING
1	16.0	48° 37' 10"
2	16.0	66° 51' 15"
3	16.0	81° 36' 55"
4	15.0	81° 36' 55"
5	15.0	39° 06' 20"
6	15.0	160° 53' 35"
7	15.0	147° 15' 45"
8	16.0	147° 15' 45"
9	16.0	0° 15' 30"
10	17.0	147° 02' 20"
11	17.0	133° 37' 25"
12	17.0	93° 06' 45"
13	17.0	44° 21' 15"
14	17.0	175° 35' 50"
15	17.0	135° 09' 10"
16	19.0	147° 02' 20"
17	19.0	94° 42' 30"
18	19.0	105° 55' 55"

BEARINGS ARE ASTROMIC DERIVED FROM  
PLAN 26746.  
● I.P. .... STANDARD IRON POST.  
○ ..... DENOTES OLD.

I, V. BARTELL, A BRITISH COLUMBIA LAND SURVEYOR,  
OF PRINCE GEORGE IN BRITISH COLUMBIA CERTIFY THAT  
I WAS PRESENT AT AND PERSONALLY SUPERINTENDED  
THE SURVEY REPRESENTED BY THIS PLAN AND THAT THE  
SURVEY AND PLAN ARE CORRECT. THE SAID SURVEY  
WAS COMPLETED ON THE 12<sup>TH</sup> DAY OF July 1981.

*V. Bartell*  
V. BARTELL, B.C.L.S.

APPROVED UNDER THE LAND TITLE ACT  
THIS 12<sup>TH</sup> DAY OF July 1981.

*C. E. Platt*  
C. E. PLATT  
APPROVING OFFICER  
CITY OF PRINCE GEORGE.

OWNER: R. N. H. ENTERPRISES LTD.  
INCORPORATION # 165832

*Jack Henderson*  
*2 J. Langford*  
AUTHORIZED SIGNATORIES

"THE REGISTERED OWNERS DESIGNATED HEREON HEREBY  
DECLARE THAT THEY HAVE ENTERED INTO A CONDITION  
OR COVENANT WITH THE CITY OF PRINCE GEORGE  
UNDER SEC. 215 OF THE LAND TITLE ACT."

THIS PLAN LIES WITHIN THE FRASER FORT  
GEORGE REGIONAL DISTRICT.

McWILLIAM, WHITE, GOBLE, & ASSOCIATES,  
B.C. LAND SURVEYORS,  
PRINCE GEORGE - KAMLOOPS - SMITHERS - SALMON ARM.  
REF. NO. 78037-3 (D.L. 1433)