

PLAN OF SUBDIVISION OF PART OF
 LOT 1, PLAN 11771
 DISTRICT LOT 2099
 CARIBOO DISTRICT—BRITISH COLUMBIA
 SCALE: 1 : 1000




NOTE: Bearings are astronomic, derived from the northeasterly boundary of Lot 1, Plan 11771.

LEGEND: • OPP denotes an old pipe post found.
 • OIP denotes an old iron pin found.
 • IP denotes an iron pin set.
 o TH denotes traverse hub.

PLAN N^o 27591
 Deposited in the Land Title Office at Prince George, B.C. this 4 day of Sept., 1981.

E. J. RAVEN
 Registrar

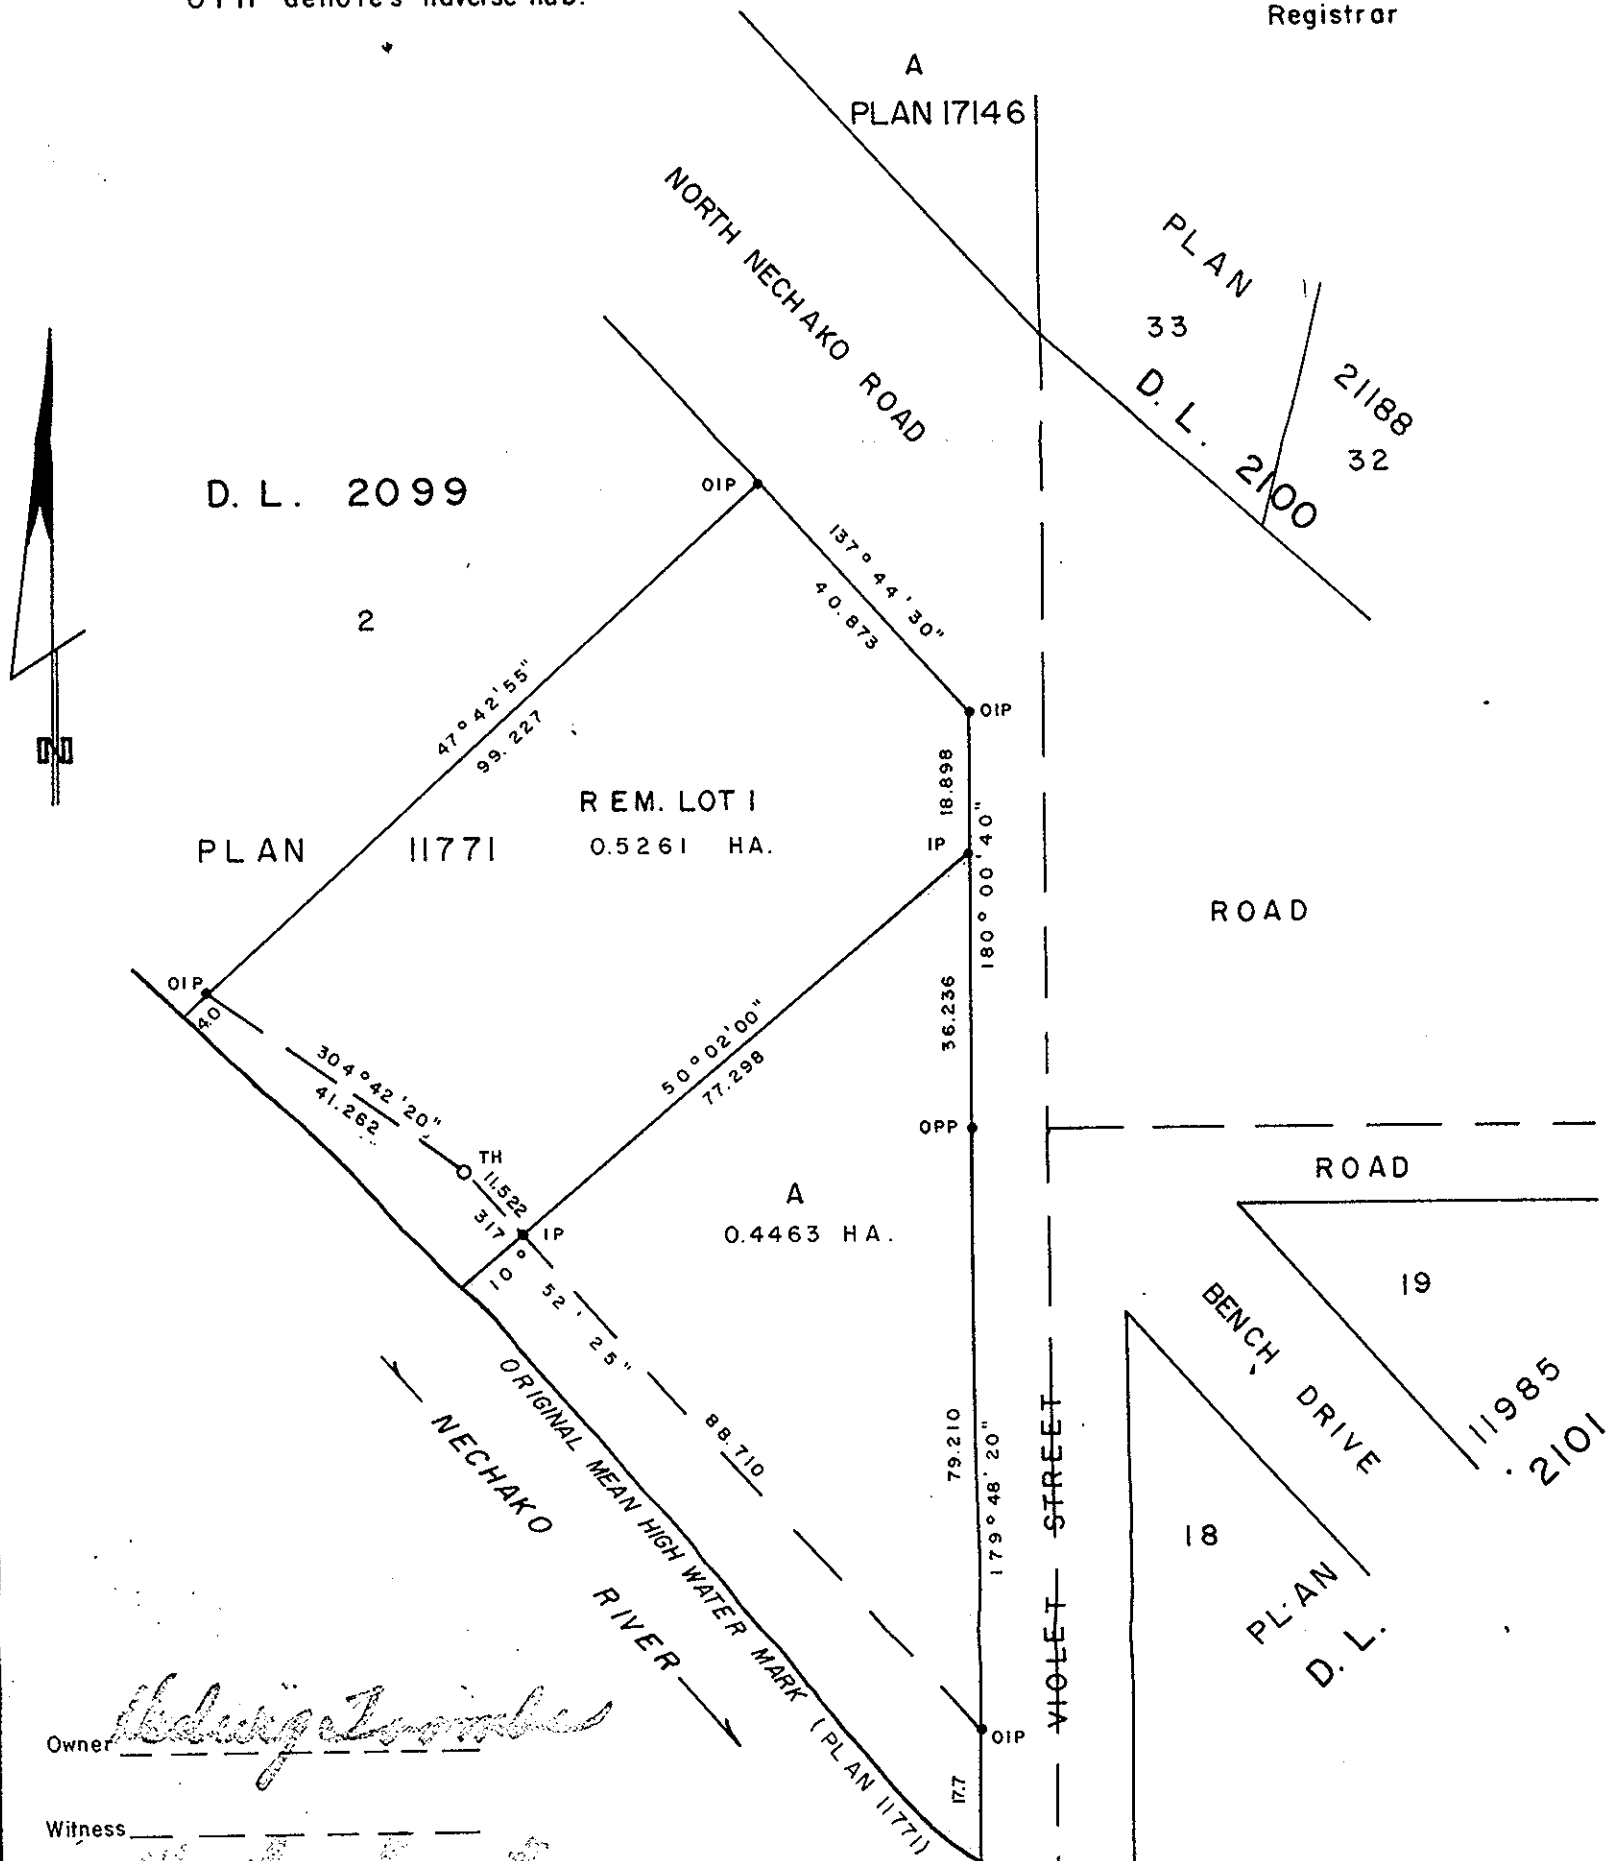

Owner [Signature]

Witness [Signature]
[Signature]
[Signature]
 Prince George B.C.

I, DONALD A. DUFFY, a British Columbia Land Surveyor, of Prince George, in British Columbia, certify that I was present at and did personally superintend the survey represented by this plan, and that the survey and plan are correct. The survey was completed on the 7th day of July, 1981.

[Signature]

Owner [Signature]

Witness [Signature]

Approved under the Land Title Act this 30 day of JULY, 1981

C. E. Post
 Approving Officer, City of Prince George

This plan lies within the Fraser-Fort George Regional District.