

PLAN OF SUBDIVISION OF  
 LOTS 33 & 34, PLAN 23167  
 DISTRICT LOT 754  
 CARIBOO DISTRICT—BRITISH COLUMBIA  
 SCALE: 1 : 500

*HL* *PLOTTED*




NOTE: Bearings are astronomic, derived from the north boundary of Lot 33, Plan 23167.

LEGEND: • OIP denotes an old iron pin found.  
 • IP denotes an iron pin set.

PLAN No 27609  
 Deposited in the Land Title Office at Prince George, B.C. this 11 day of Sept., 1981.

*E. J. Ross*  
 Registrar

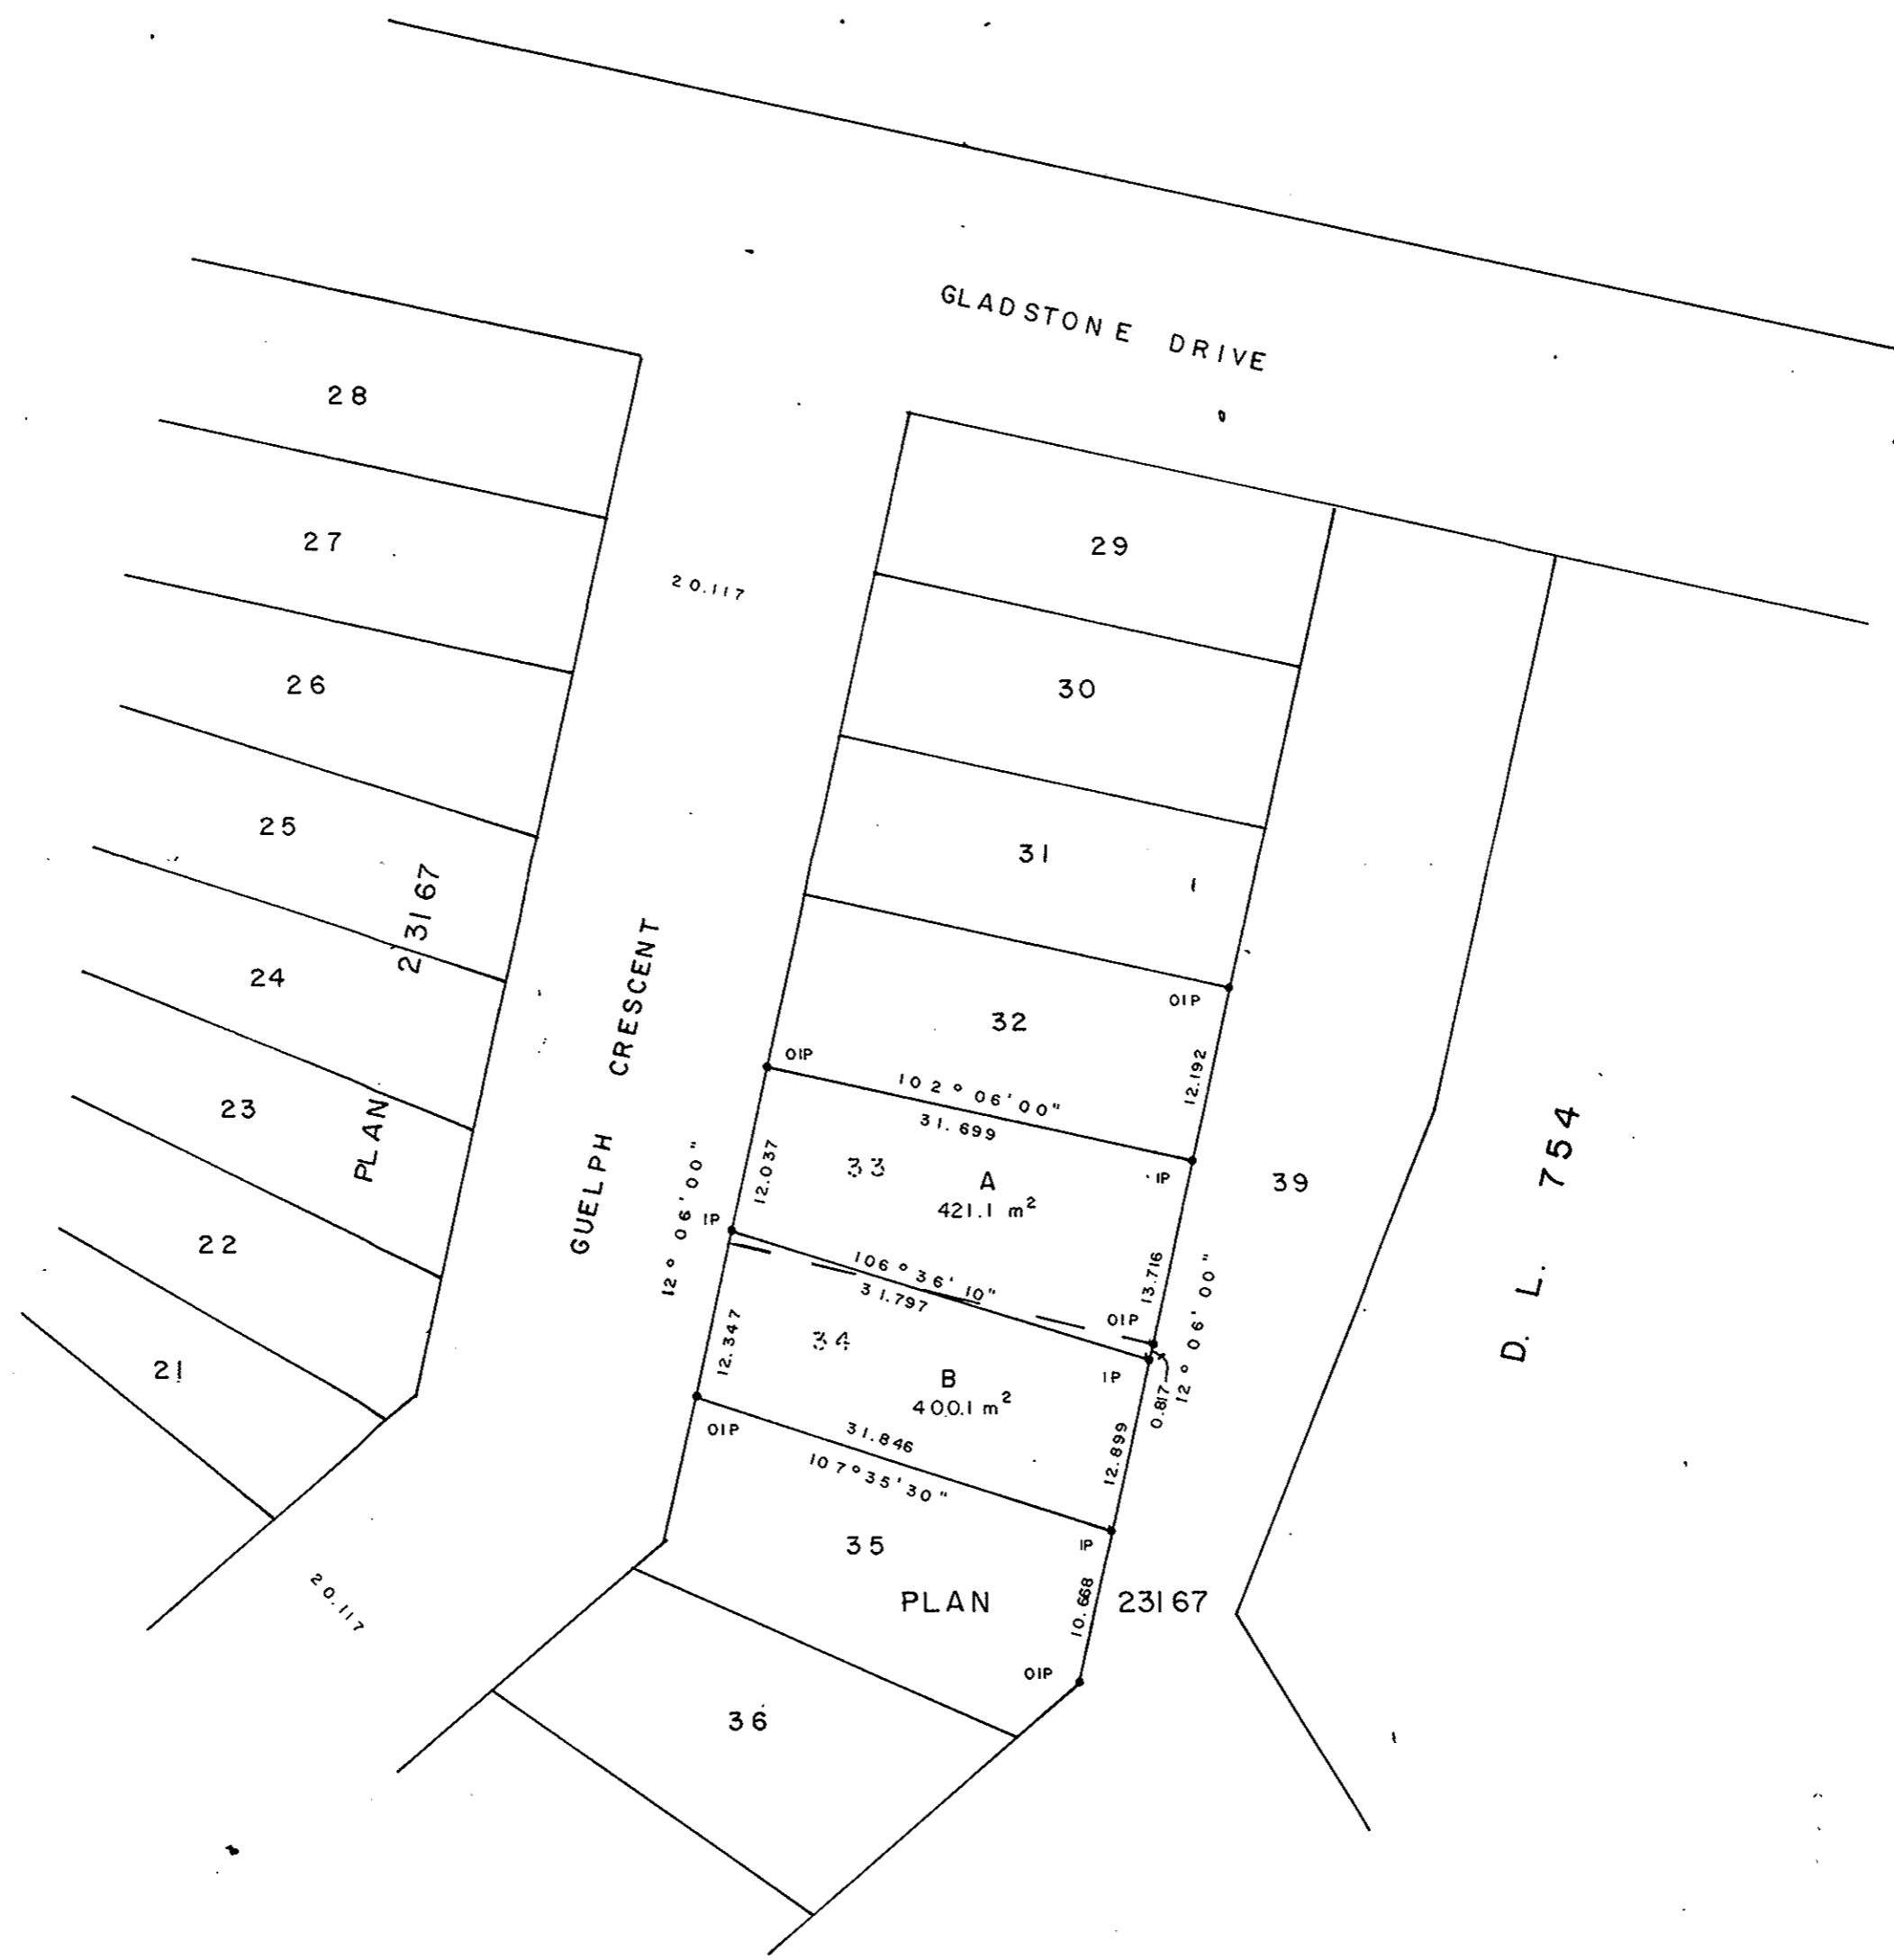

I, DONALD A. DUFFY, a British Columbia Land Surveyor, of Prince George, in British Columbia, certify that I was present at and did personally superintend the survey represented by this plan, and that the survey and plan are correct. The survey was completed on the 6 day of July, 1981.

*[Signature]*

BLUE SKY ENTERPRISES LTD.

Authorized Signatory  
*[Signature]*  
 Authorized Signatory

Approved under the Land Title Act this 13 day of July, 1981.

*C. E. Plot*  
 Approving Officer, City of Prince George

This plan lies within the Fraser-Fort George Regional District.

W.D. USHER & ASSOCIATES  
 LAND SURVEYORS  
 PRINCE GEORGE — B.C.  
 O.C. 53 12908