

POSTING PLAN OF
 LOT 1, PLAN 27656
 DISTRICT LOTS 754 & 1605
 AND LOTS 2 TO 62 INCLUSIVE, PLAN 27656
 DISTRICT LOT 754
 CARIBOO DISTRICT—BRITISH COLUMBIA


SCALE: 1 : 1000

NOTE: Bearings are astronomic, derived from Plan 27656.

LEGEND: ●OPCON denotes an old concrete monument found.
 ●OP denotes an old wooden post found.
 ●OIP denotes an old iron pin found.
 ●IP denotes an iron pin set.

All distances are in metres except where otherwise indicated.

PLAN No. 27656
 Deposited in the Land Title
 Office at Prince George, B.C. this
2 day of MARCH, 1982.
C.J. RAVEN
 Registrar

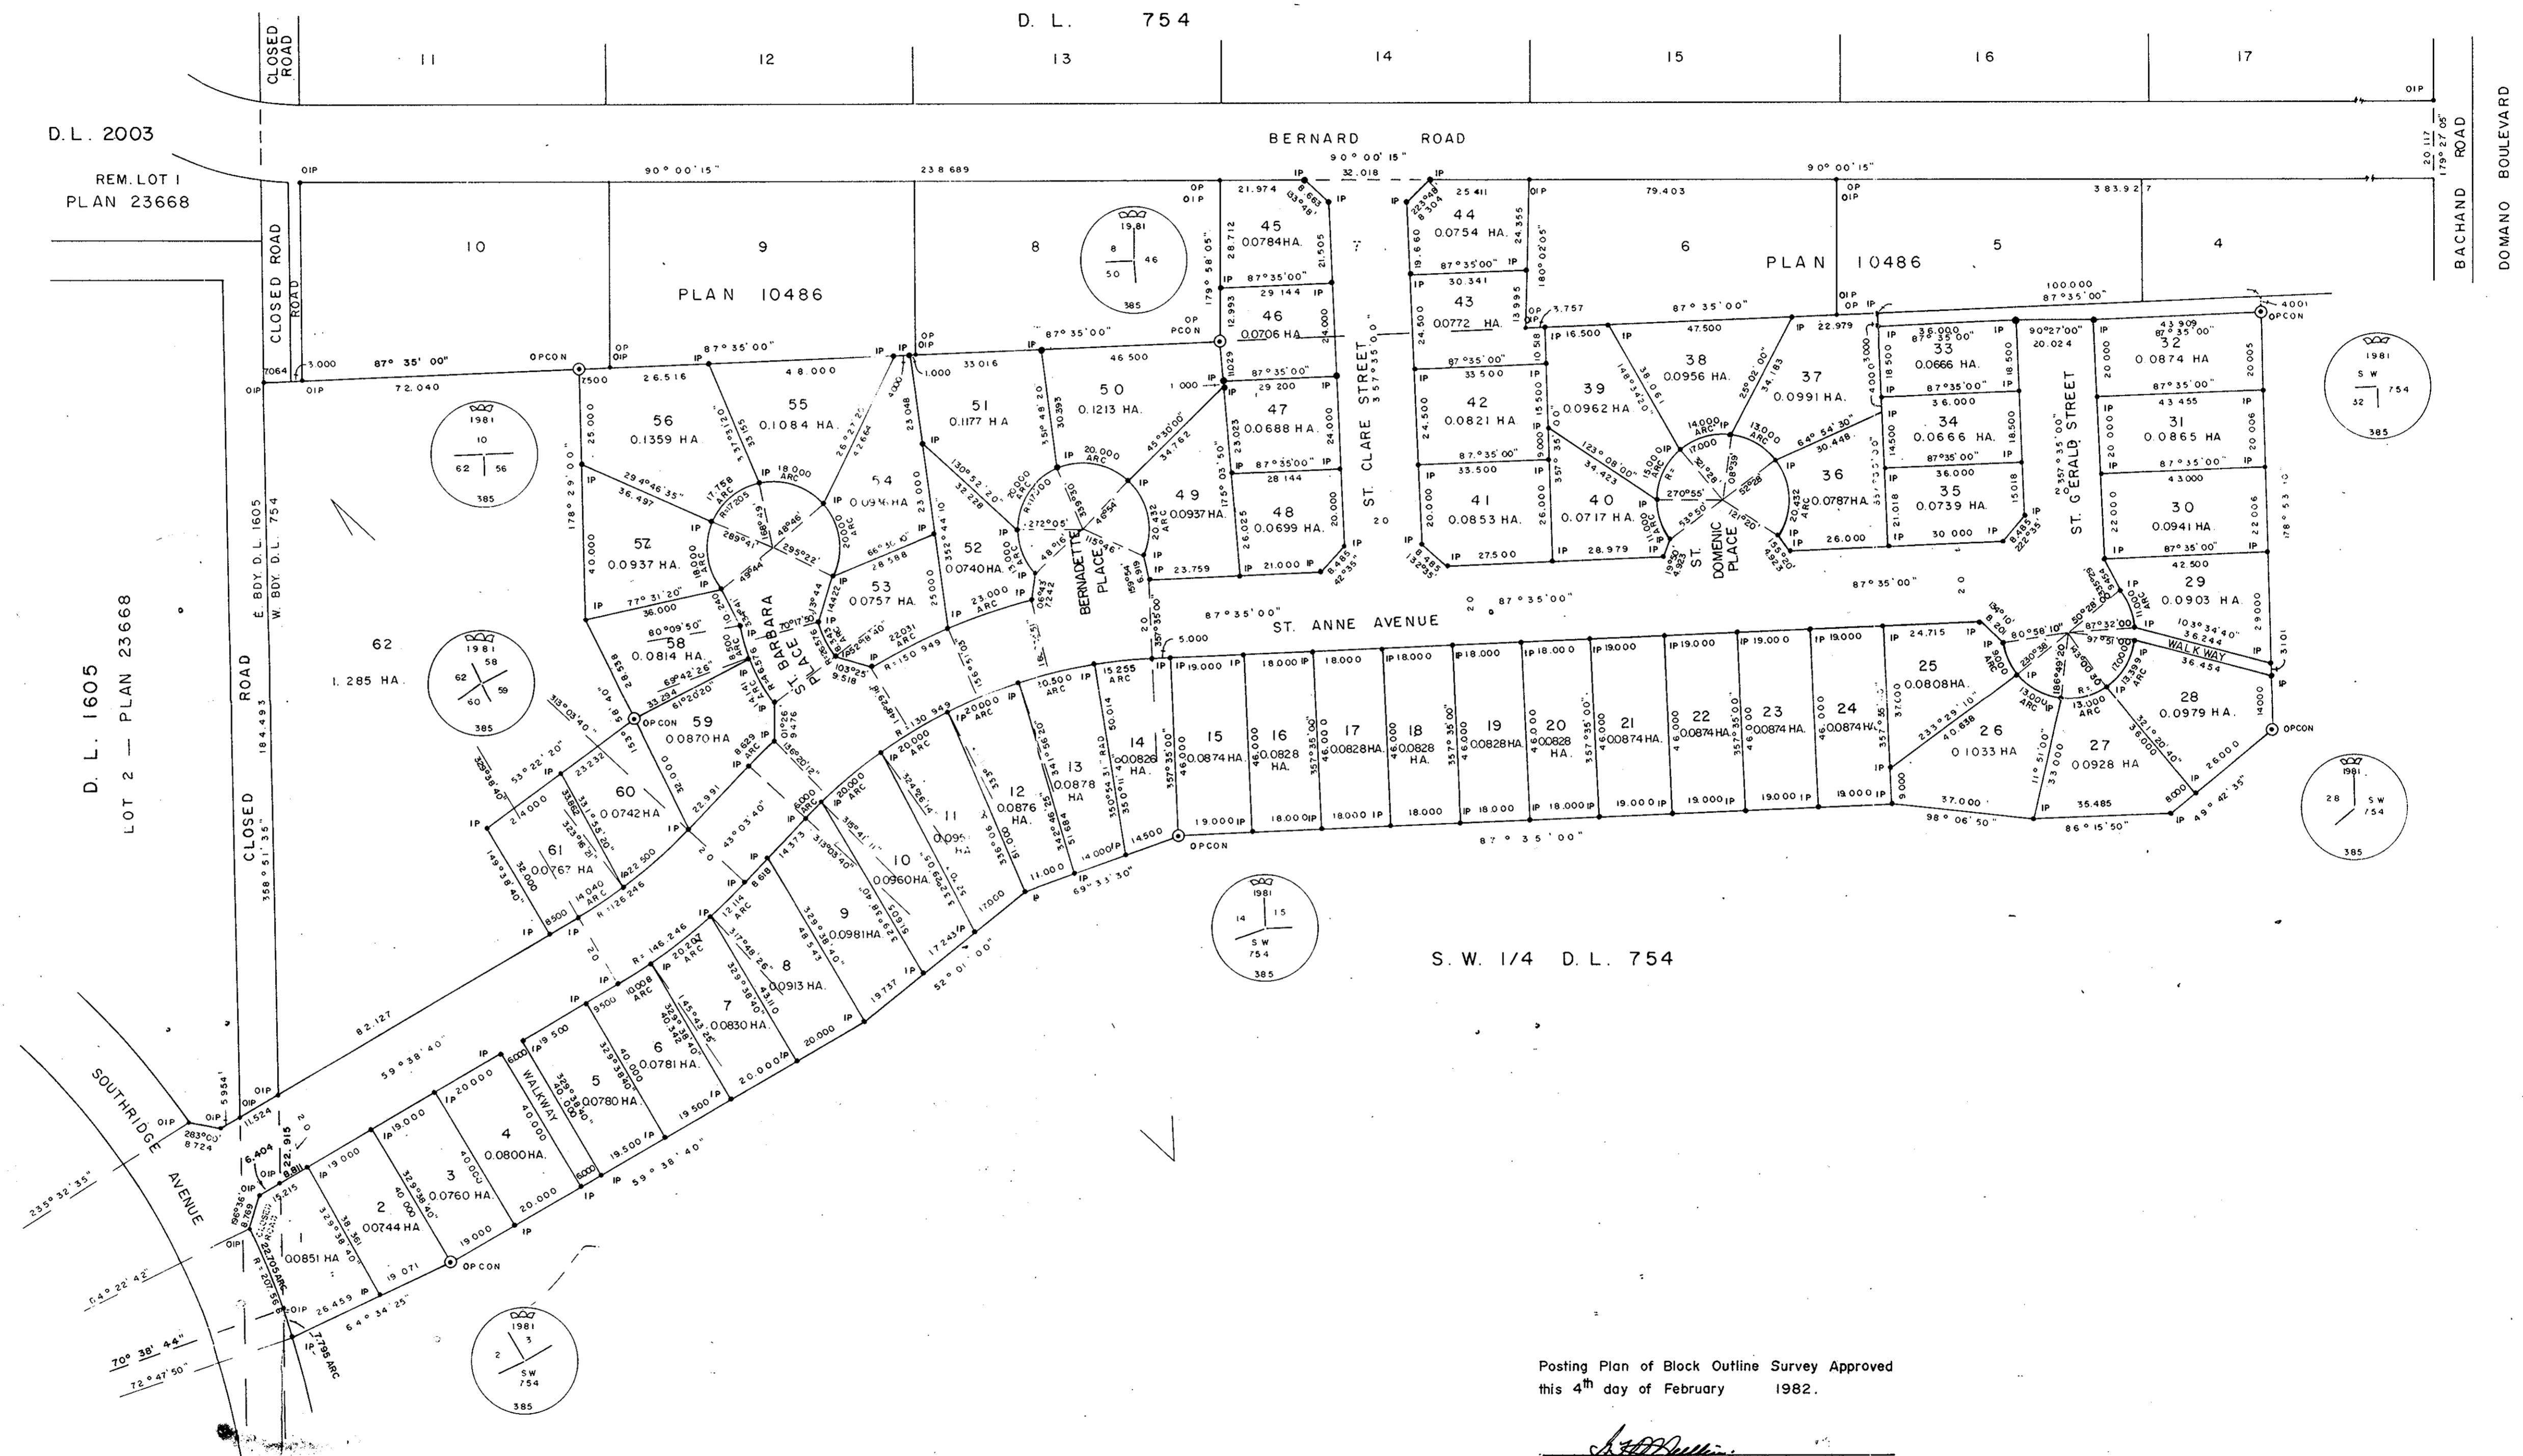

Posting Plan of Block Outline Survey Approved
 this 4th day of February 1982.

[Signature]
 Acting Surveyor General.

CERTIFIED CORRECT
 This 12 day of JAN, 1982.
[Signature]
 D. A. DUFFY, B.C.L.S.

This plan lies within the Fraser-Fort George
 Regional District.

W. D. USHER & ASSOCIATES
 LAND SURVEYORS
 PRINCE GEORGE—B. C.
 OPI H625A