

26

PLAN OF STATUTORY RIGHT OF WAY FOR  
MUNICIPAL UTILITIES PURPOSES THROUGH  
LOTS 28 & 29, PLAN 27656  
DISTRICT LOT 754  
CARIBOO DISTRICT — BRITISH COLUMBIA

SCALE : 1:500



PLAN N<sup>o</sup> 27667

Deposited in the Land Title  
Office at Prince George, B.C. this  
23rd day of Sept, 1981.


NOTE: Bearings are astronomic, derived from  
the east boundary of Lots 28 & 29,  
Plan 27656

E. J. Pearson  
Registrar

LEGEND : ● OIP denotes an old iron pin found.  
⊙ OPCON denotes an old concrete monument found.

BOOK OF REFERENCE

PARCEL	AREA REQ'D
LOT 28	110.3 m <sup>2</sup>
LOT 29	109.1 m <sup>2</sup>
ALL IN PLAN 27656	

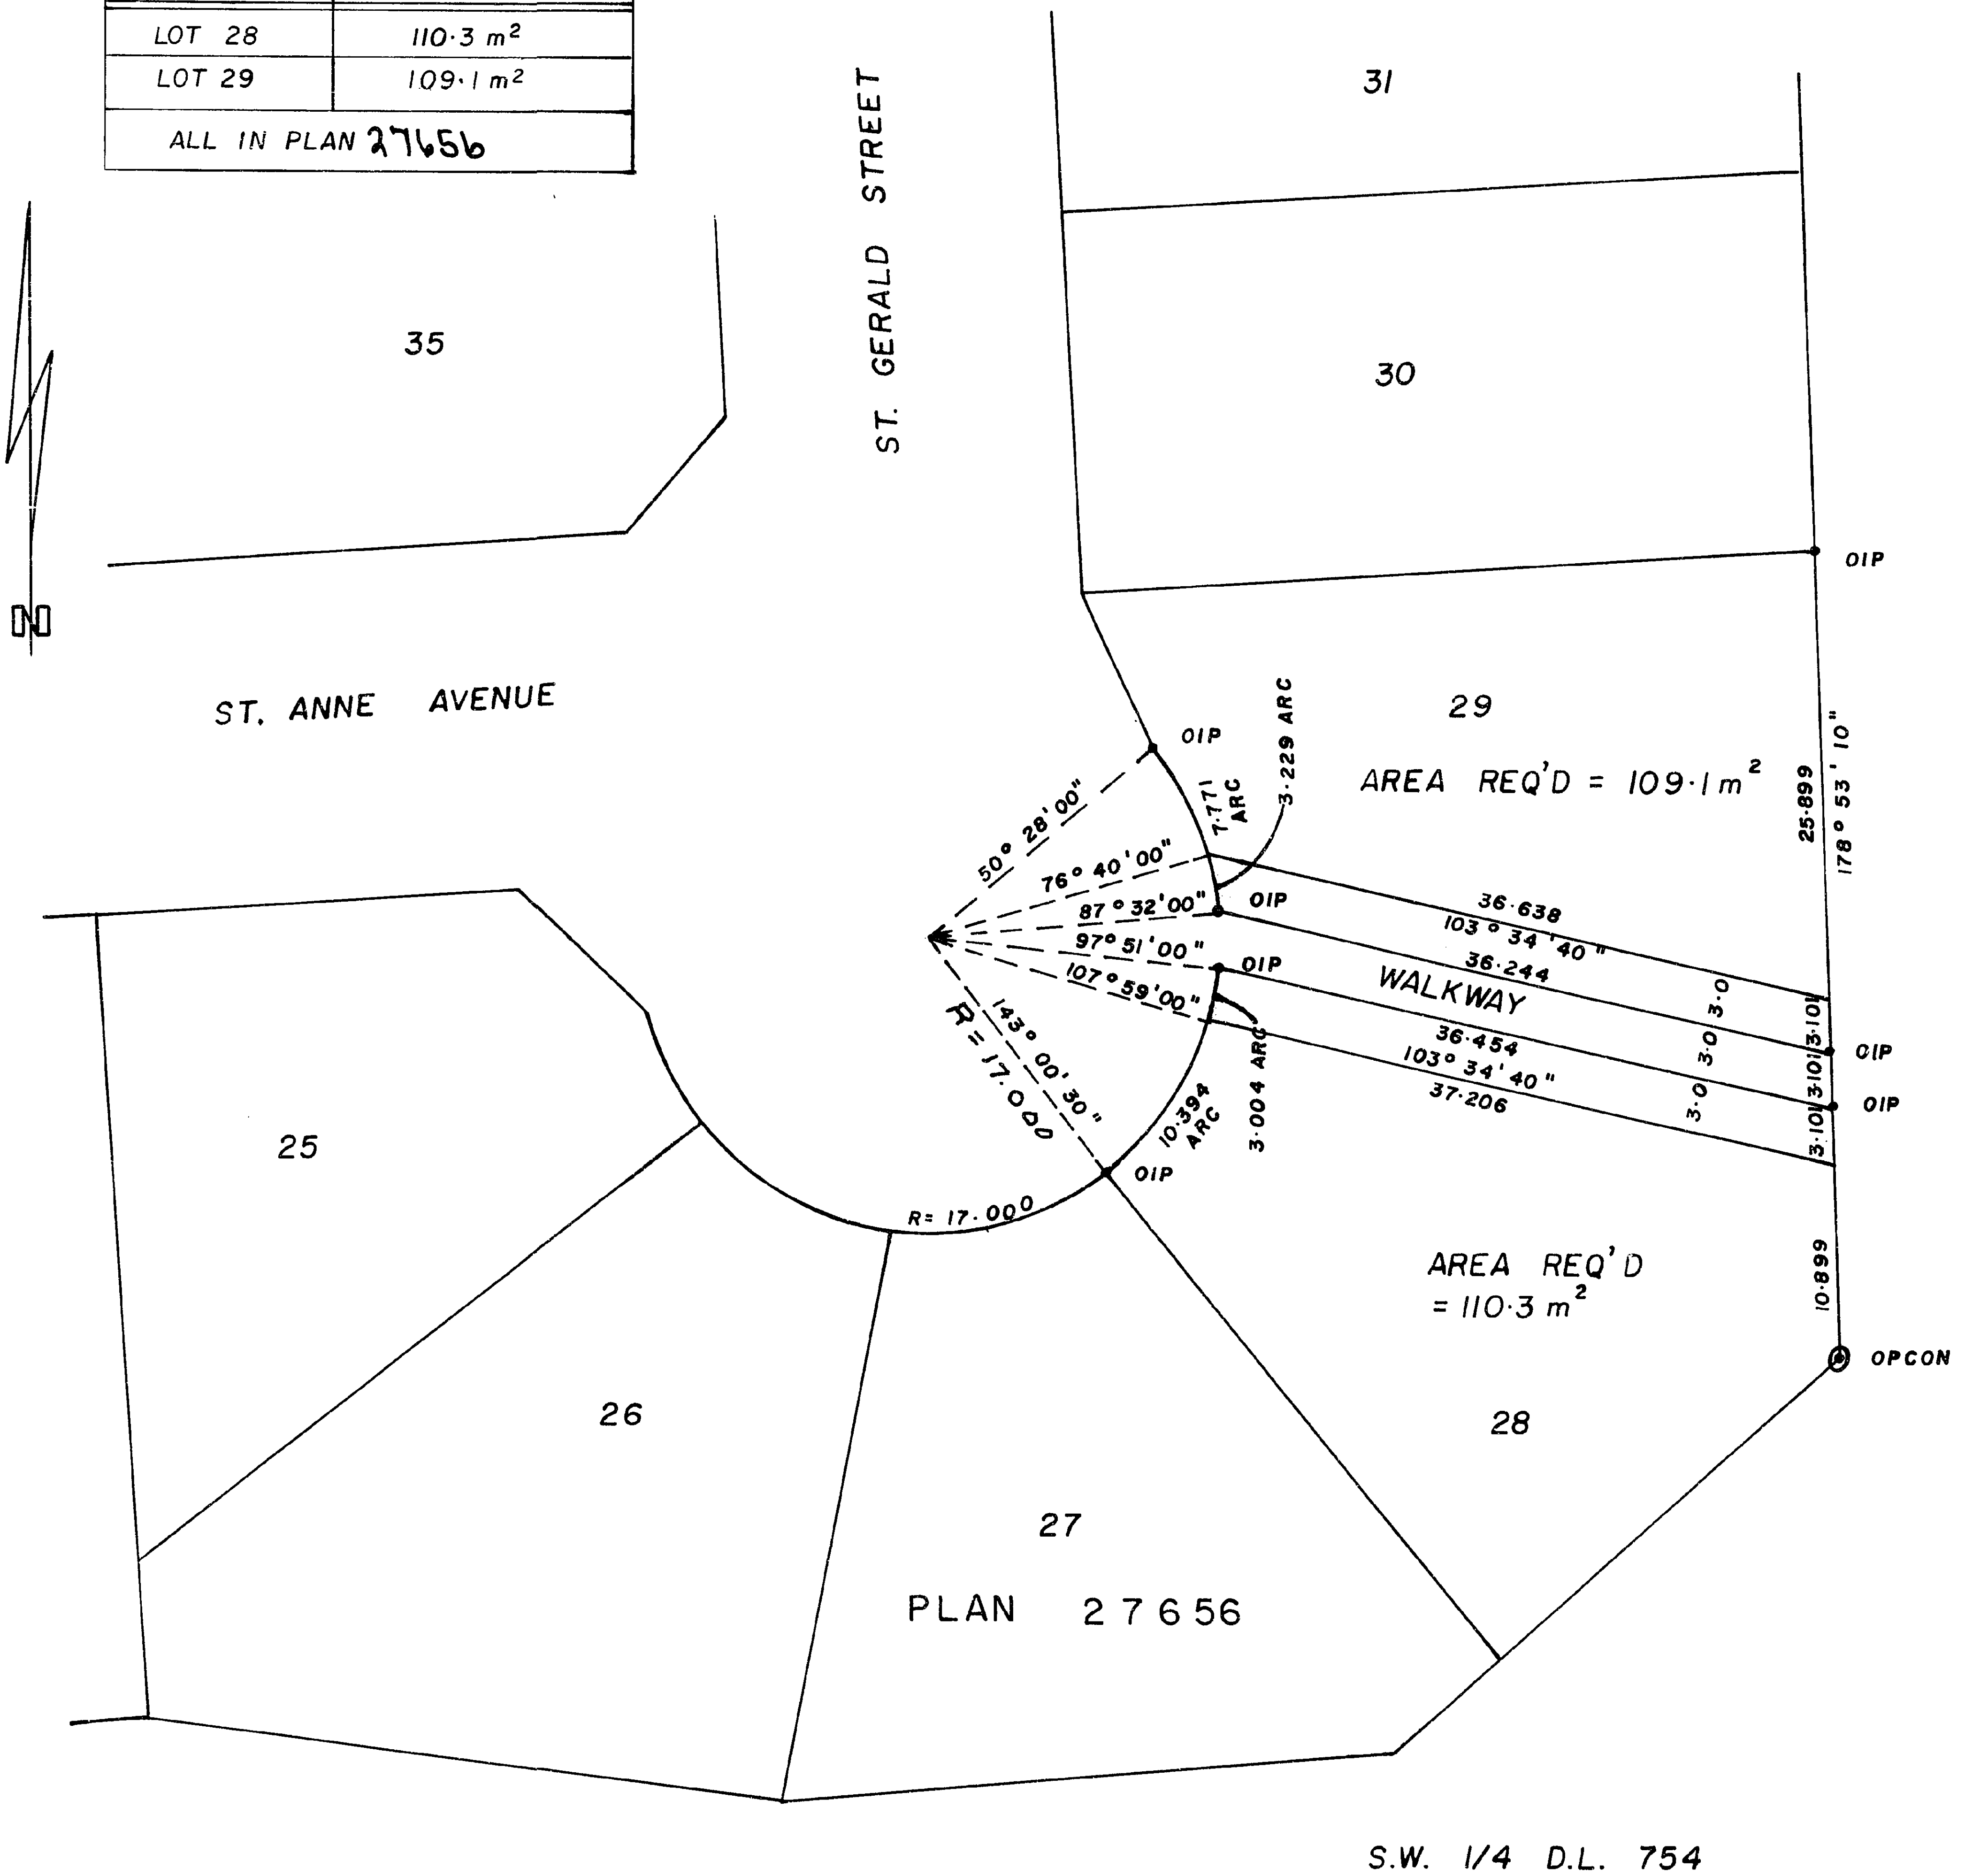

I, DONALD A. DUFFY, a British Columbia Land Surveyor, of Prince George, in British Columbia, certify that I was present at and did personally superintend the survey represented by this plan, and that the survey and plan are correct. The survey was completed on the 15 day of JUNE, 1981.

*[Signature]*

This plan lies within the Fraser- Fort George Regional District.

W. D. USHER & ASSOCIATES  
LAND SURVEYORS  
PRINCE GEORGE — B.C.  
11625 A