

26


EXPLANATORY PLAN OF EASEMENT OVER
LOTS 1 & 2, PLAN 27699
DISTRICT LOT 2099
CARIBOO DISTRICT — BRITISH COLUMBIA
SCALE: 1:500



PLAN No 27670
Deposited in the Land Title
Office at Prince George, B.C.
this 24 day of Sept, 1981

NOTE: Bearings are astronomic, derived from the
southerly boundary of Lot 3, Plan 27699

E. J. Brown
Registrar

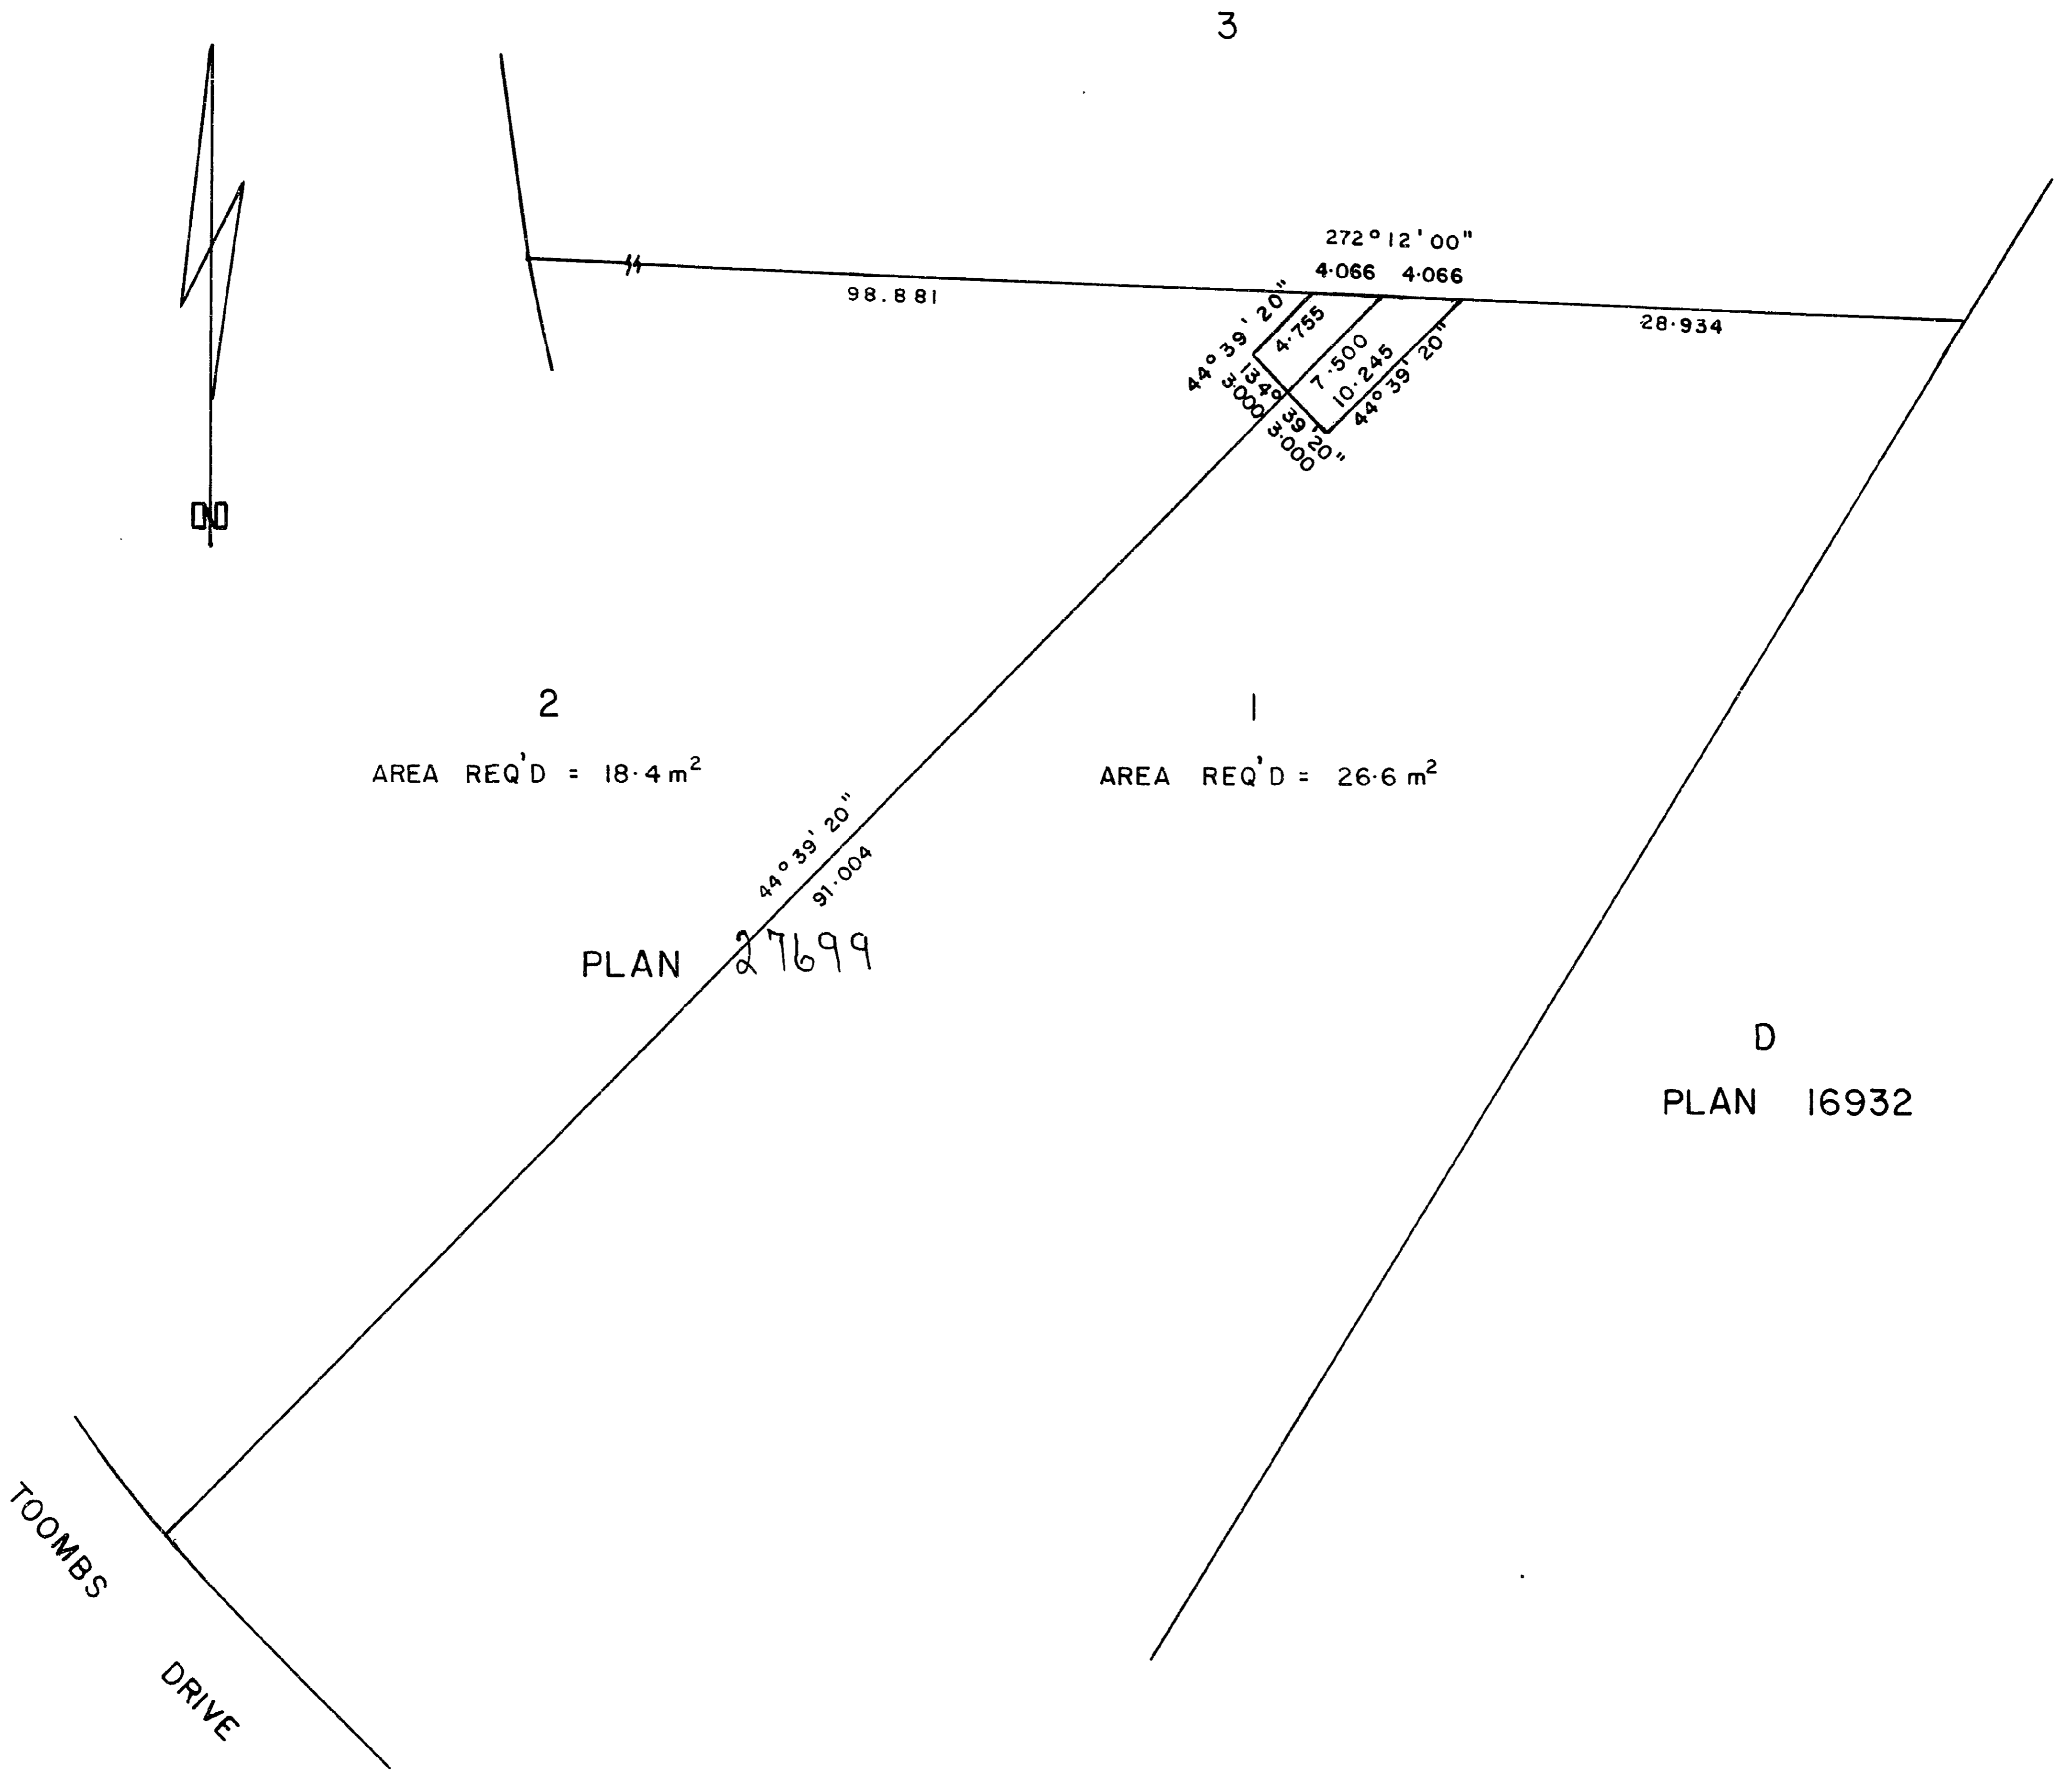

Certified Correct
this 31 day of July, 1981.

R. L. Johns
R. L. JOHNS, B.C.L.S.

This plan lies within the Fraser-Fort George
Regional District.

W.D. USHER & ASSOCIATES
LAND SURVEYORS
PRINCE GEORGE — B.C.