

PLAN OF SUBDIVISION OF
 LOT B, PLAN 26202
 DISTRICT LOT 754
 CARIBOO DISTRICT — BRITISH COLUMBIA
 SCALE: 1:500



NOTE: Bearings are astronomic, derived from the north boundary of Lot B, Plan 26202.


LEGEND: ● IP denotes an iron pin set.
 ● OIP denotes an old iron pin found.

(HE) SL 209
 PLOTTED

PLAN N^o 27808

Deposited in the Land Title Office at Prince George, B.C. this 4 day of November, 1981.

E. J. RAVEN
 Registrar

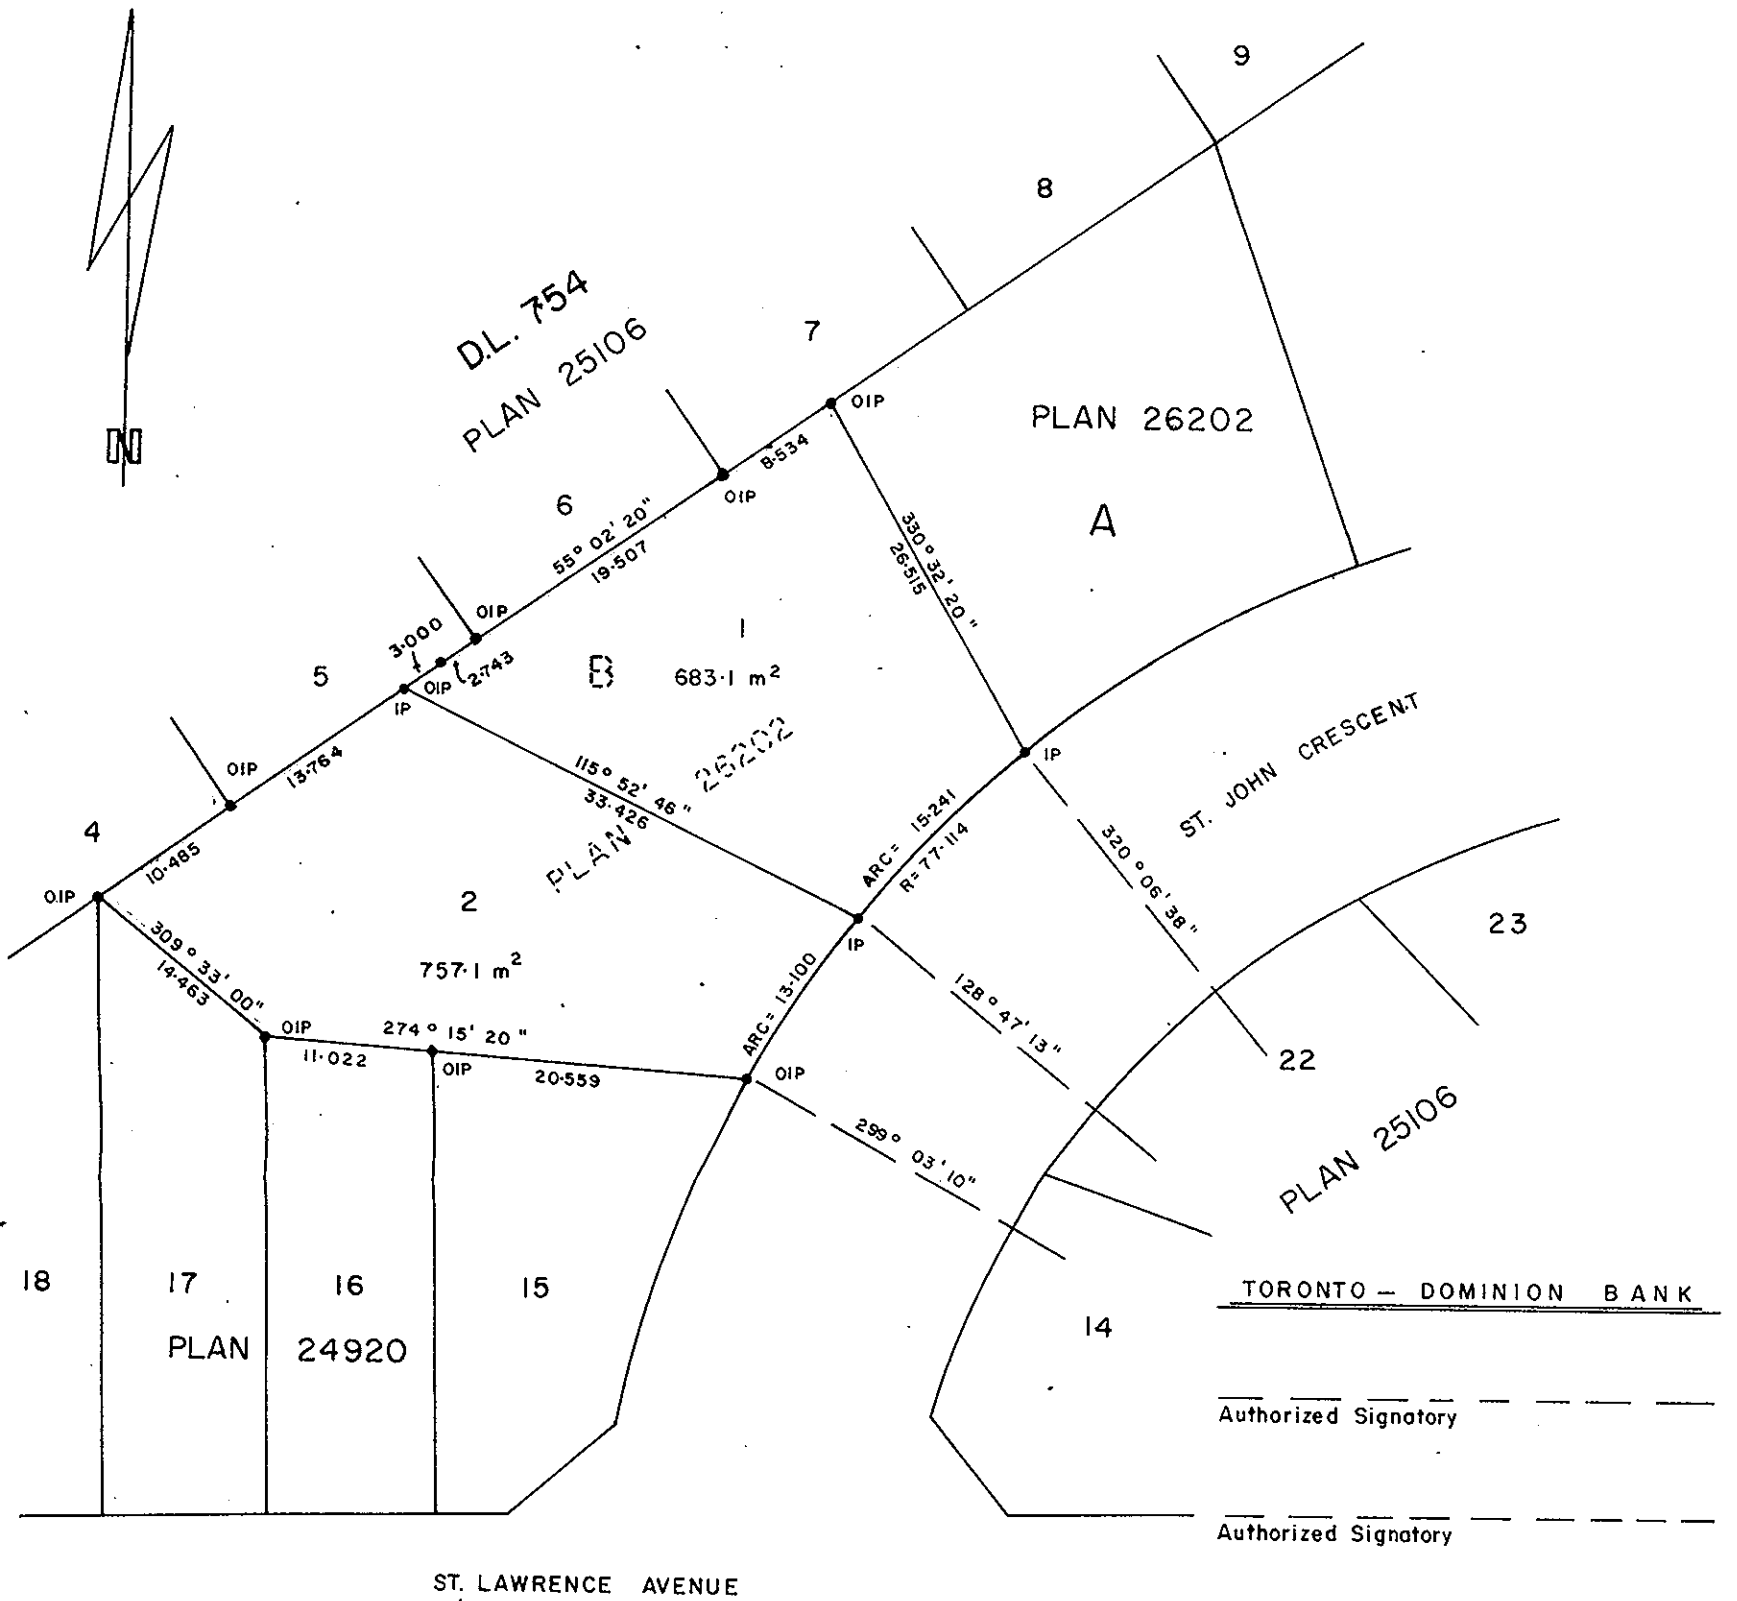

I, DONALD A. DUFFY, a British Columbia Land Surveyor, of Prince George, in British Columbia, certify that I was present at and did personally superintend the survey represented by this plan, and that the survey and plan are correct. The survey was completed on the 20 day of Aug., 1981.

[Signature of Donald A. Duffy]

Owner *[Signature]*

Witness *[Signature]*
[Signature]
[Signature]
[Signature]

Approved under the Land Title Act this 16 day of OCT., 1981

[Signature]
 Approving Officer, City of Prince George

This plan lies within the Fraser-Fort George Regional District.

W. D. USHER & ASSOCIATES
 LAND SURVEYORS
 PRINCE GEORGE — B.C.
 OA-45 12957