

PLAN OF SUBDIVISION OF REMAINDER OF
 LOT 17, PLAN 9543
 DISTRICT LOT 4047
 CARIBOO DISTRICT—BRITISH COLUMBIA

SCALE: 1 : 500




NOTE: Bearings are astronomic, derived from the east boundary of Lot 17, Plan 9543 as shown on Plan 16650.

LEGEND: • OIP denotes an old iron pin found.
 • IP denotes an iron pin set.
 WT denotes witness.

PLAN N^o 27889
 Deposited in the Land Title Office at Prince George, B.C. this 24th day of Nov, 1981.

E. G. Raven
 Registrar

WEST AUSTIN ROAD

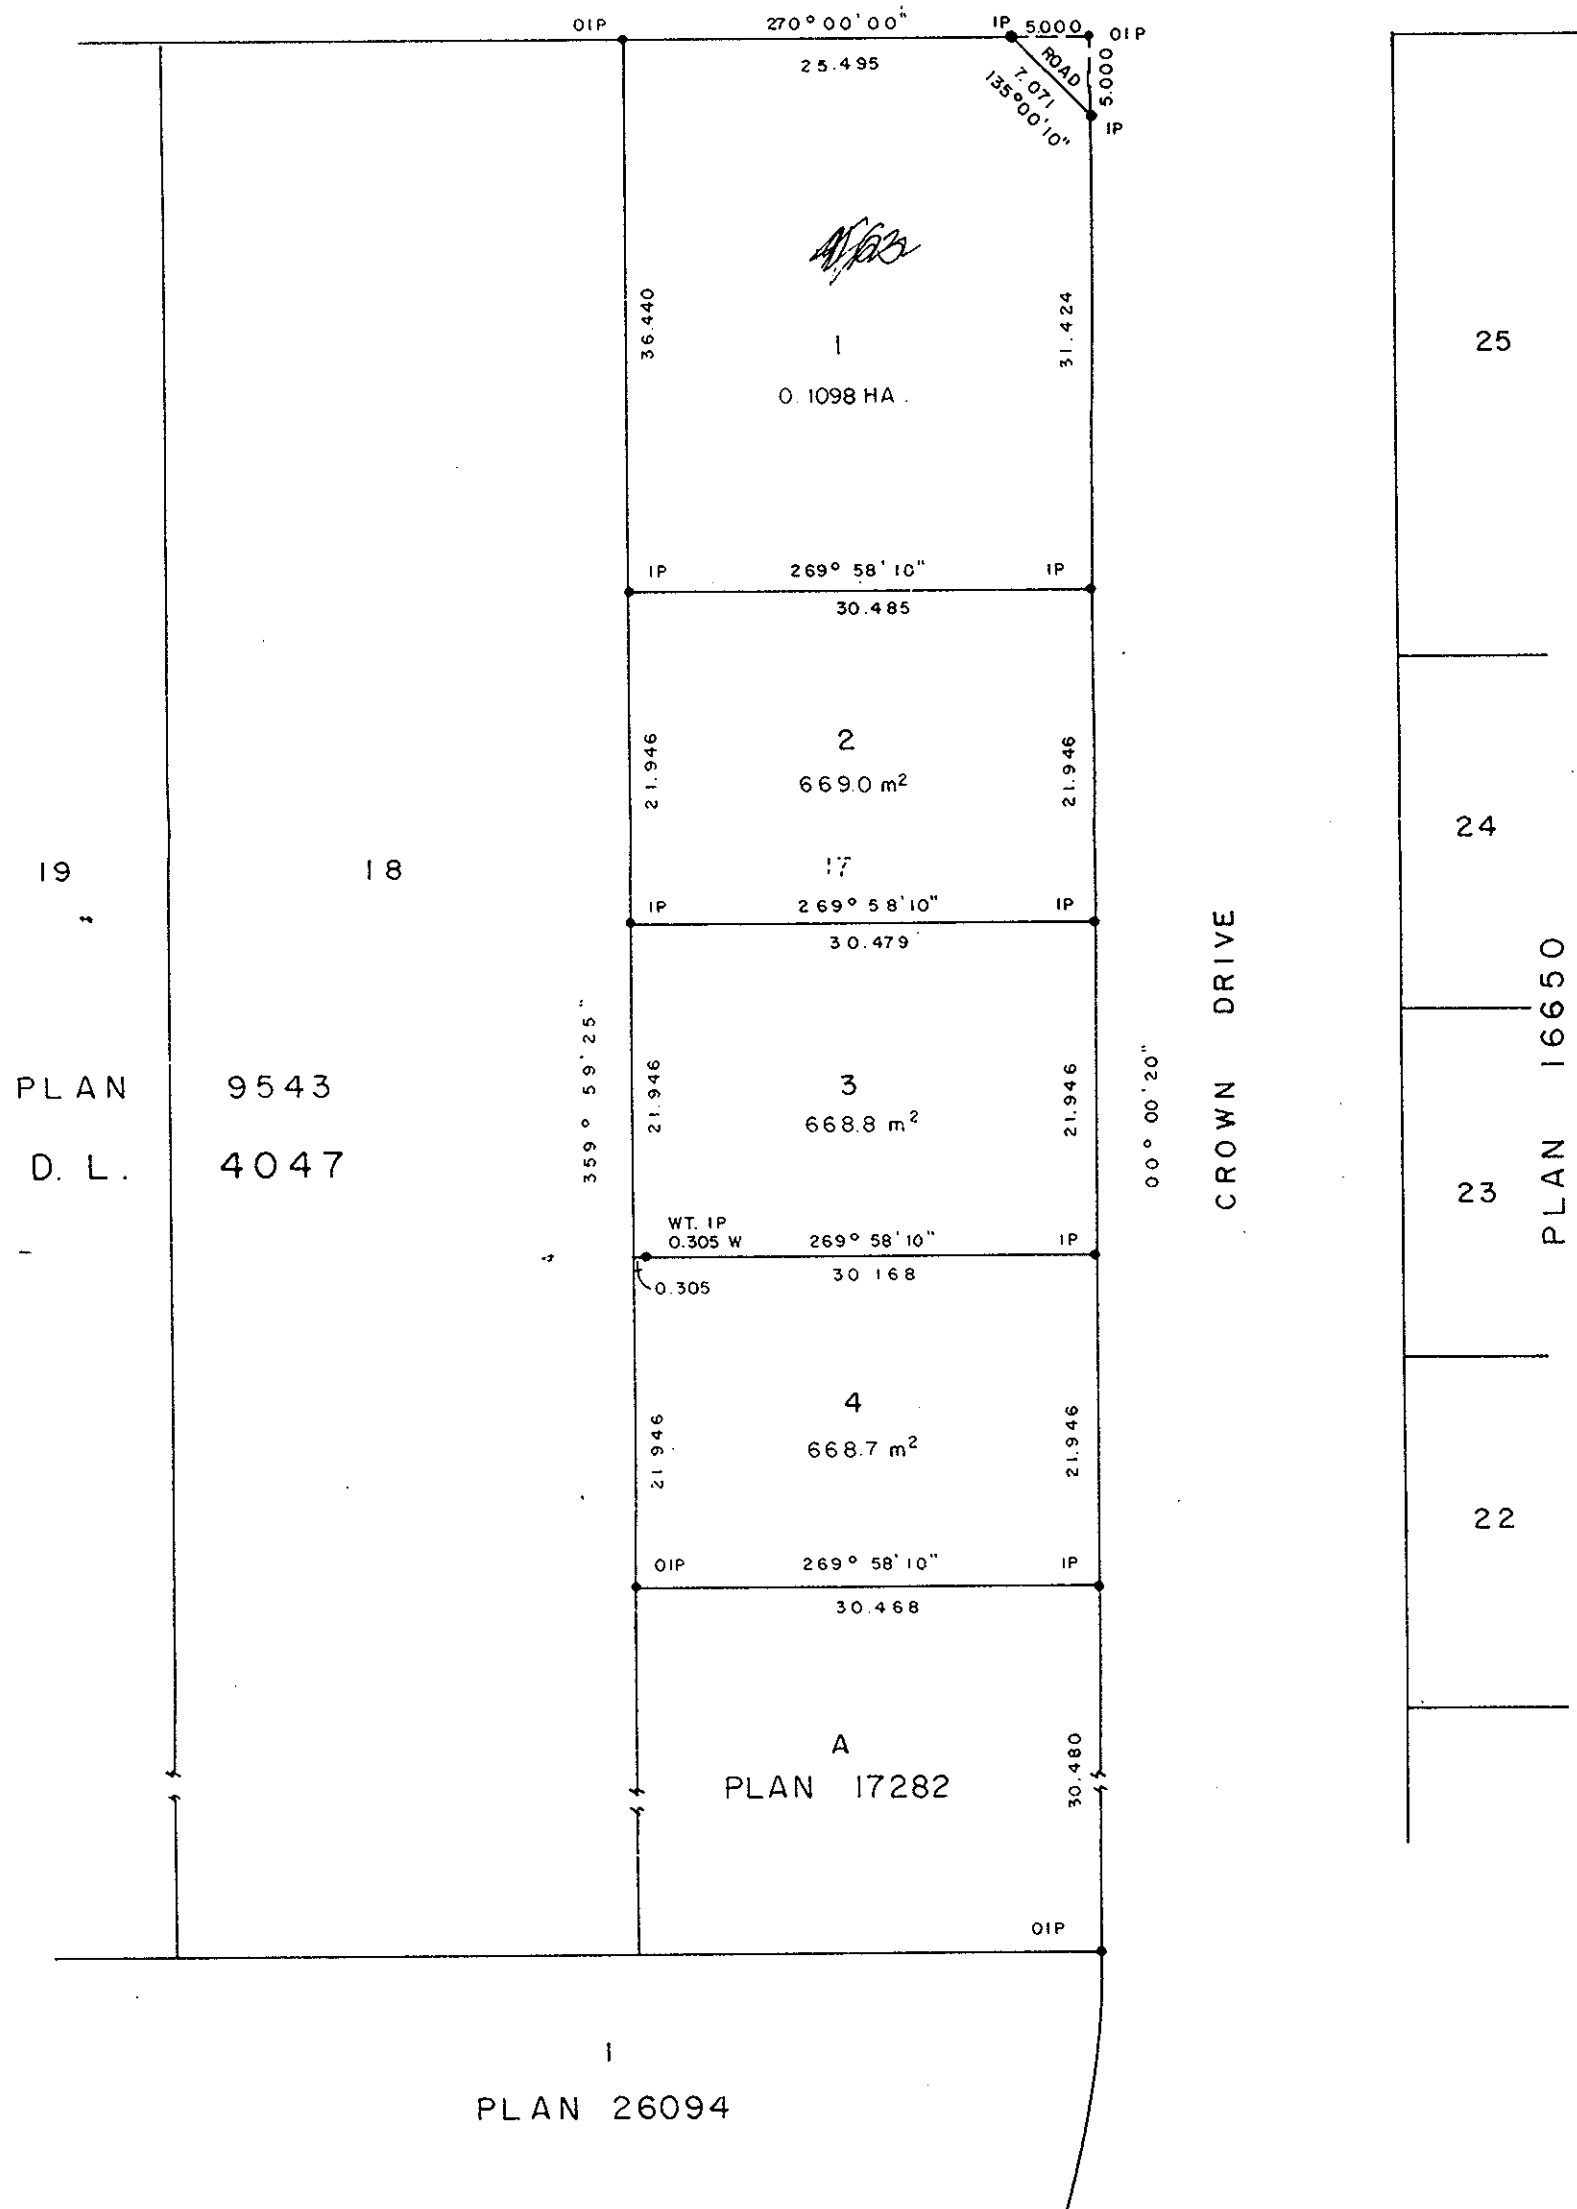

I, DONALD A. DUFFY, a British Columbia Land Surveyor, of Prince George, in British Columbia, certify that I was present at and did personally superintend the survey represented by this plan, and that the survey and plan are correct. The survey was completed on the 8th day of Oct., 1981.

Owner [Signature]
 Witness _____

Owner [Signature]
 Witness _____

Approved under the Land Title Act this 16 day of Nov, 1981.

C. E. Plot
 Approving Officer, City of Prince George

This plan lies within the Fraser-Fort George Regional District.