

26-226


PURSUANT TO B.C. HYDRO & P. A ACT 1964,
CHAPTER 7, EXPLANATORY PLAN OF STATUTORY
RIGHT OF WAY OVER PART OF LOT 7, PLAN
17185, DISTRICT LOT 2101, CARIBOO DISTRICT
PURSUANT TO SECTION 99 (1)(e), L.T.A.

PLAN 27935

FOR PURPOSES OF ELECTRICAL POWER
DISTRIBUTION

DEPOSITED IN THE LAND TITLE
OFFICE AT PRINCE GEORGE, B.C.
THIS 7th DAY OF December, 1980.

SCALE: 1 : 1000

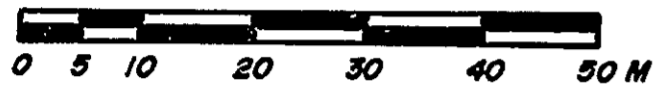


BEARINGS ARE ASTRONOMIC, DERIVED
FROM PLAN 17185

ALL DISTANCES ARE IN METRES

AREA REQUIRED = 0.0556 HECTARES

E. J. RAVEN
REGISTRAR

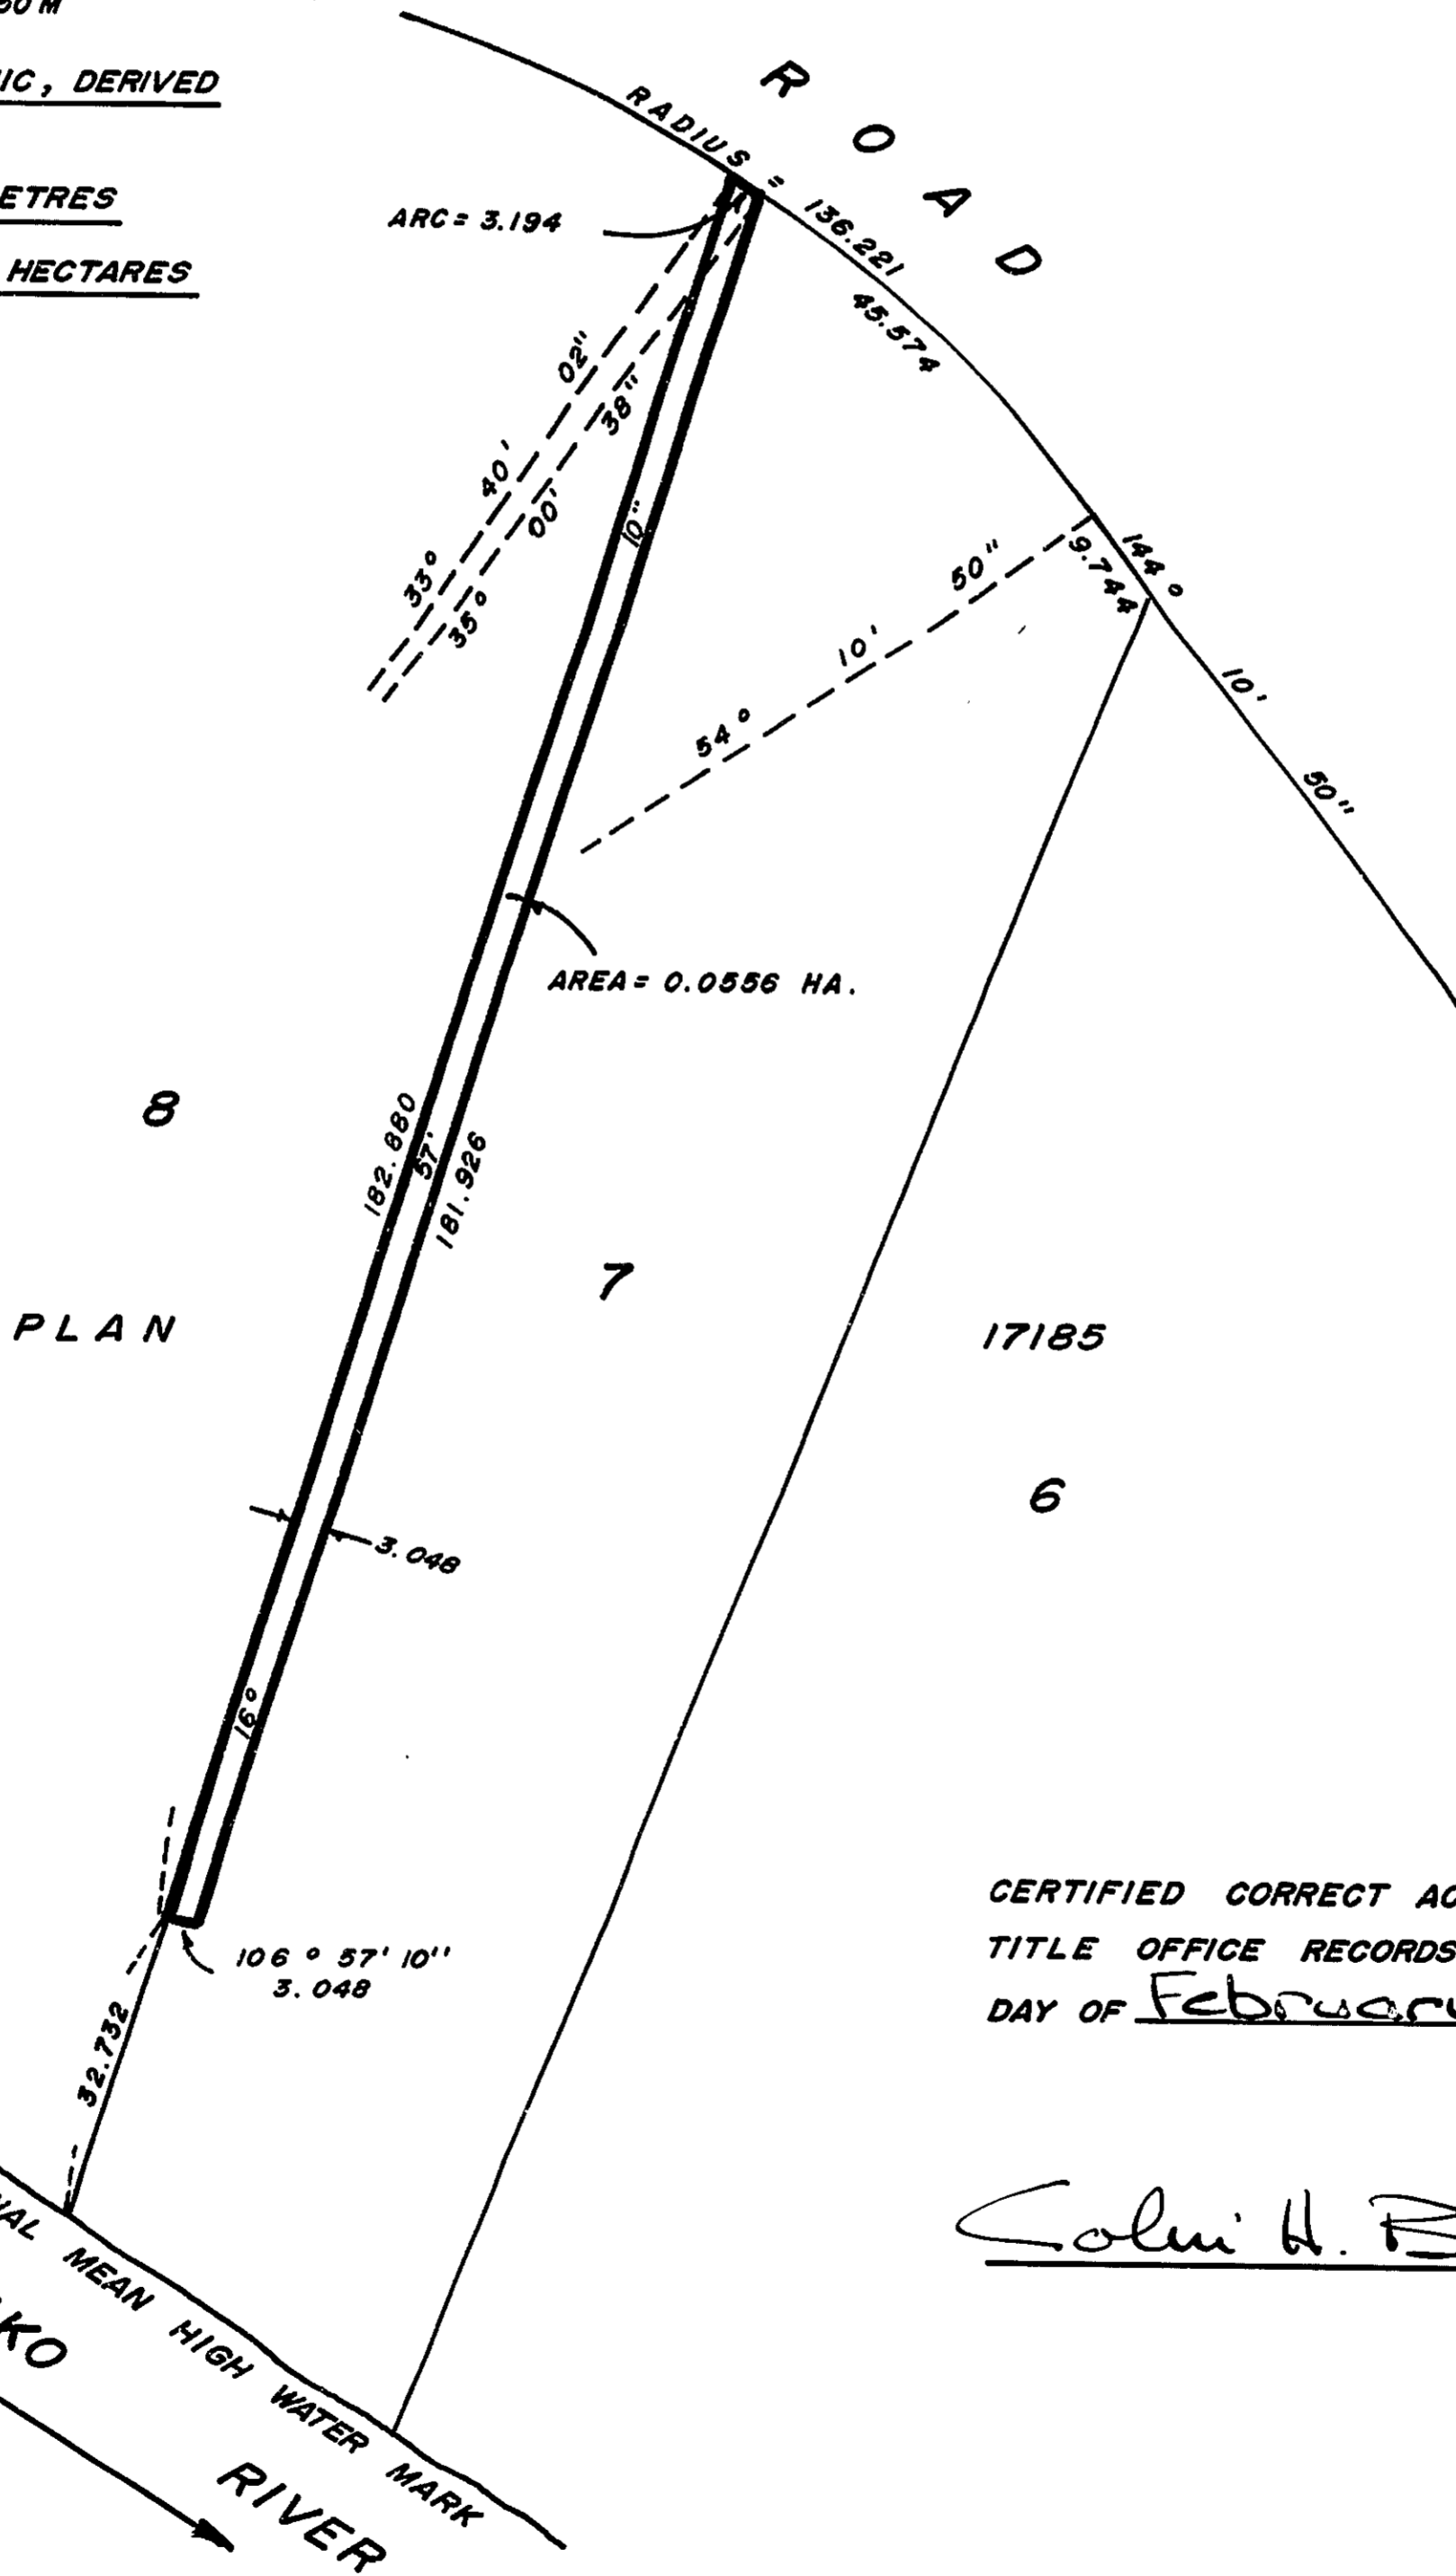

CERTIFIED CORRECT ACCORDING TO LAND
TITLE OFFICE RECORDS. DATED THIS 8th
DAY OF February, 1980.

Colin H. Bracey B.C.L.S.

LAND SURVEY SECTION
PROPERTIES DIVISION
B.C. HYDRO & P.A.
8751 - 124th STREET
SURREY, B.C.

THIS PLAN LIES WITHIN THE FRASER
FORT GEORGE REGIONAL DISTRICT