

26226

PURSUANT TO B.C. HYDRO & P.A. ACT 1964,
CHAPTER 7, EXPLANATORY PLAN OF STATUTORY

RIGHT OF WAY OVER PART OF LOT 8, PLAN

17185, DISTRICT LOT 2101, CARIBOO DISTRICT

PLAN 27937

PURSUANT TO SECTION 99(1)(e), L.T.A.

FOR PURPOSES OF ELECTRICAL
POWER DISTRIBUTION

DEPOSITED IN THE LAND TITLE
OFFICE AT PRINCE GEORGE, B.C.

THIS 8th DAY OF December, 1981.

SCALE: 1 : 1000




BEARINGS ARE ASTRONOMIC, DERIVED FROM PLAN 17185

ALL DISTANCES ARE IN METRES

AREA REQUIRED = 0.0559 HECTARES

REGISTRAR E.J. Ross
per AB

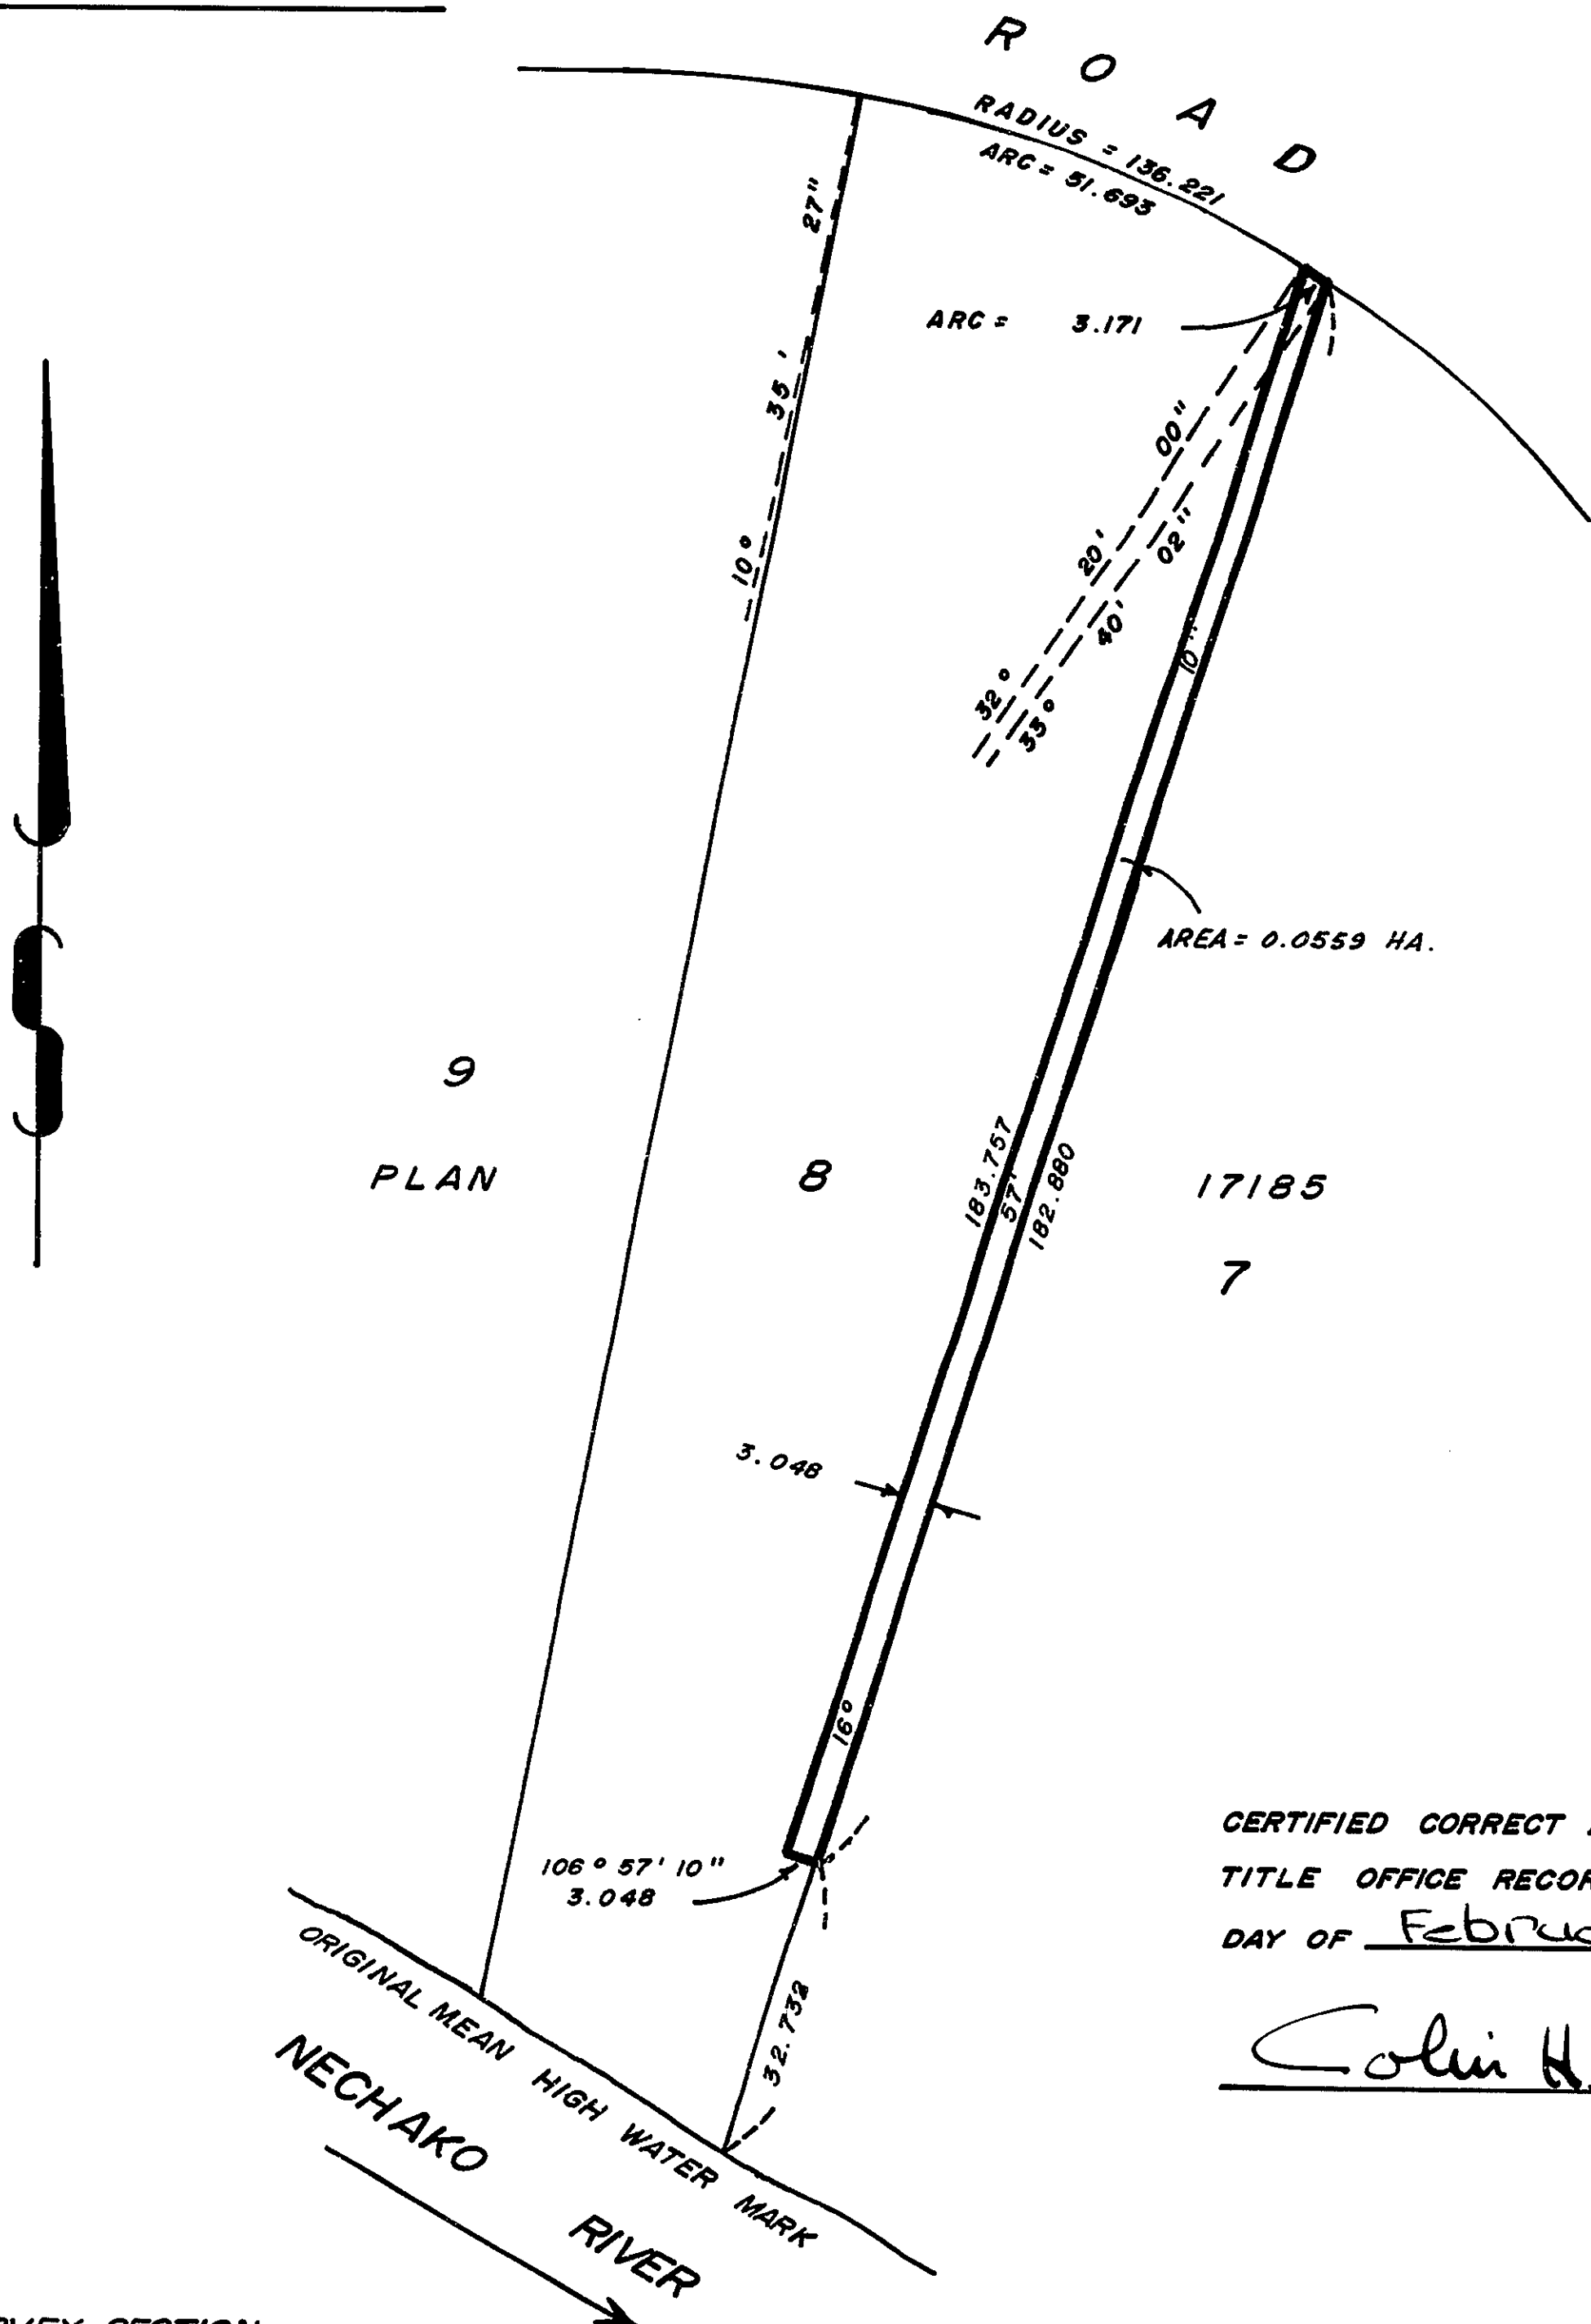

AREA = 0.0559 HA.

CERTIFIED CORRECT ACCORDING TO LAND
TITLE OFFICE RECORDS. DATED THIS 8th
DAY OF February, 1980.

Colin H. Bracey B.C.L.S.

LAND SURVEY SECTION

PROPERTIES DIVISION

B.C. HYDRO & P.A.

8751 - 124th ST.

SURREY, B.C.

THIS PLAN LIES WITHIN THE
FRASER FORT GEORGE REGIONAL
DISTRICT