


PLAN OF SUBDIVISION OF  
 LOT 5, PLAN 11647  
 DISTRICT LOT 633  
 CARIBOO DISTRICT—BRITISH COLUMBIA


SCALE: 1 : 1000

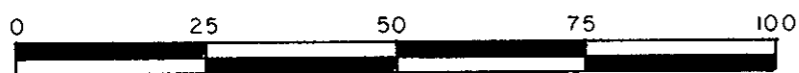

NOTE: Bearings are astronomic, derived from the northerly boundary of Lot 5, Plan 11647 as shown on Plan 22716.

LEGEND: • OIP denotes an old iron pin found.  
 • IP denotes an iron pin set.

PLAN No 27986  
 Deposited in the Land Title Office at Prince George, B.C. this 22nd day of December, 1981.  
K. J. Raven  
 Registrar

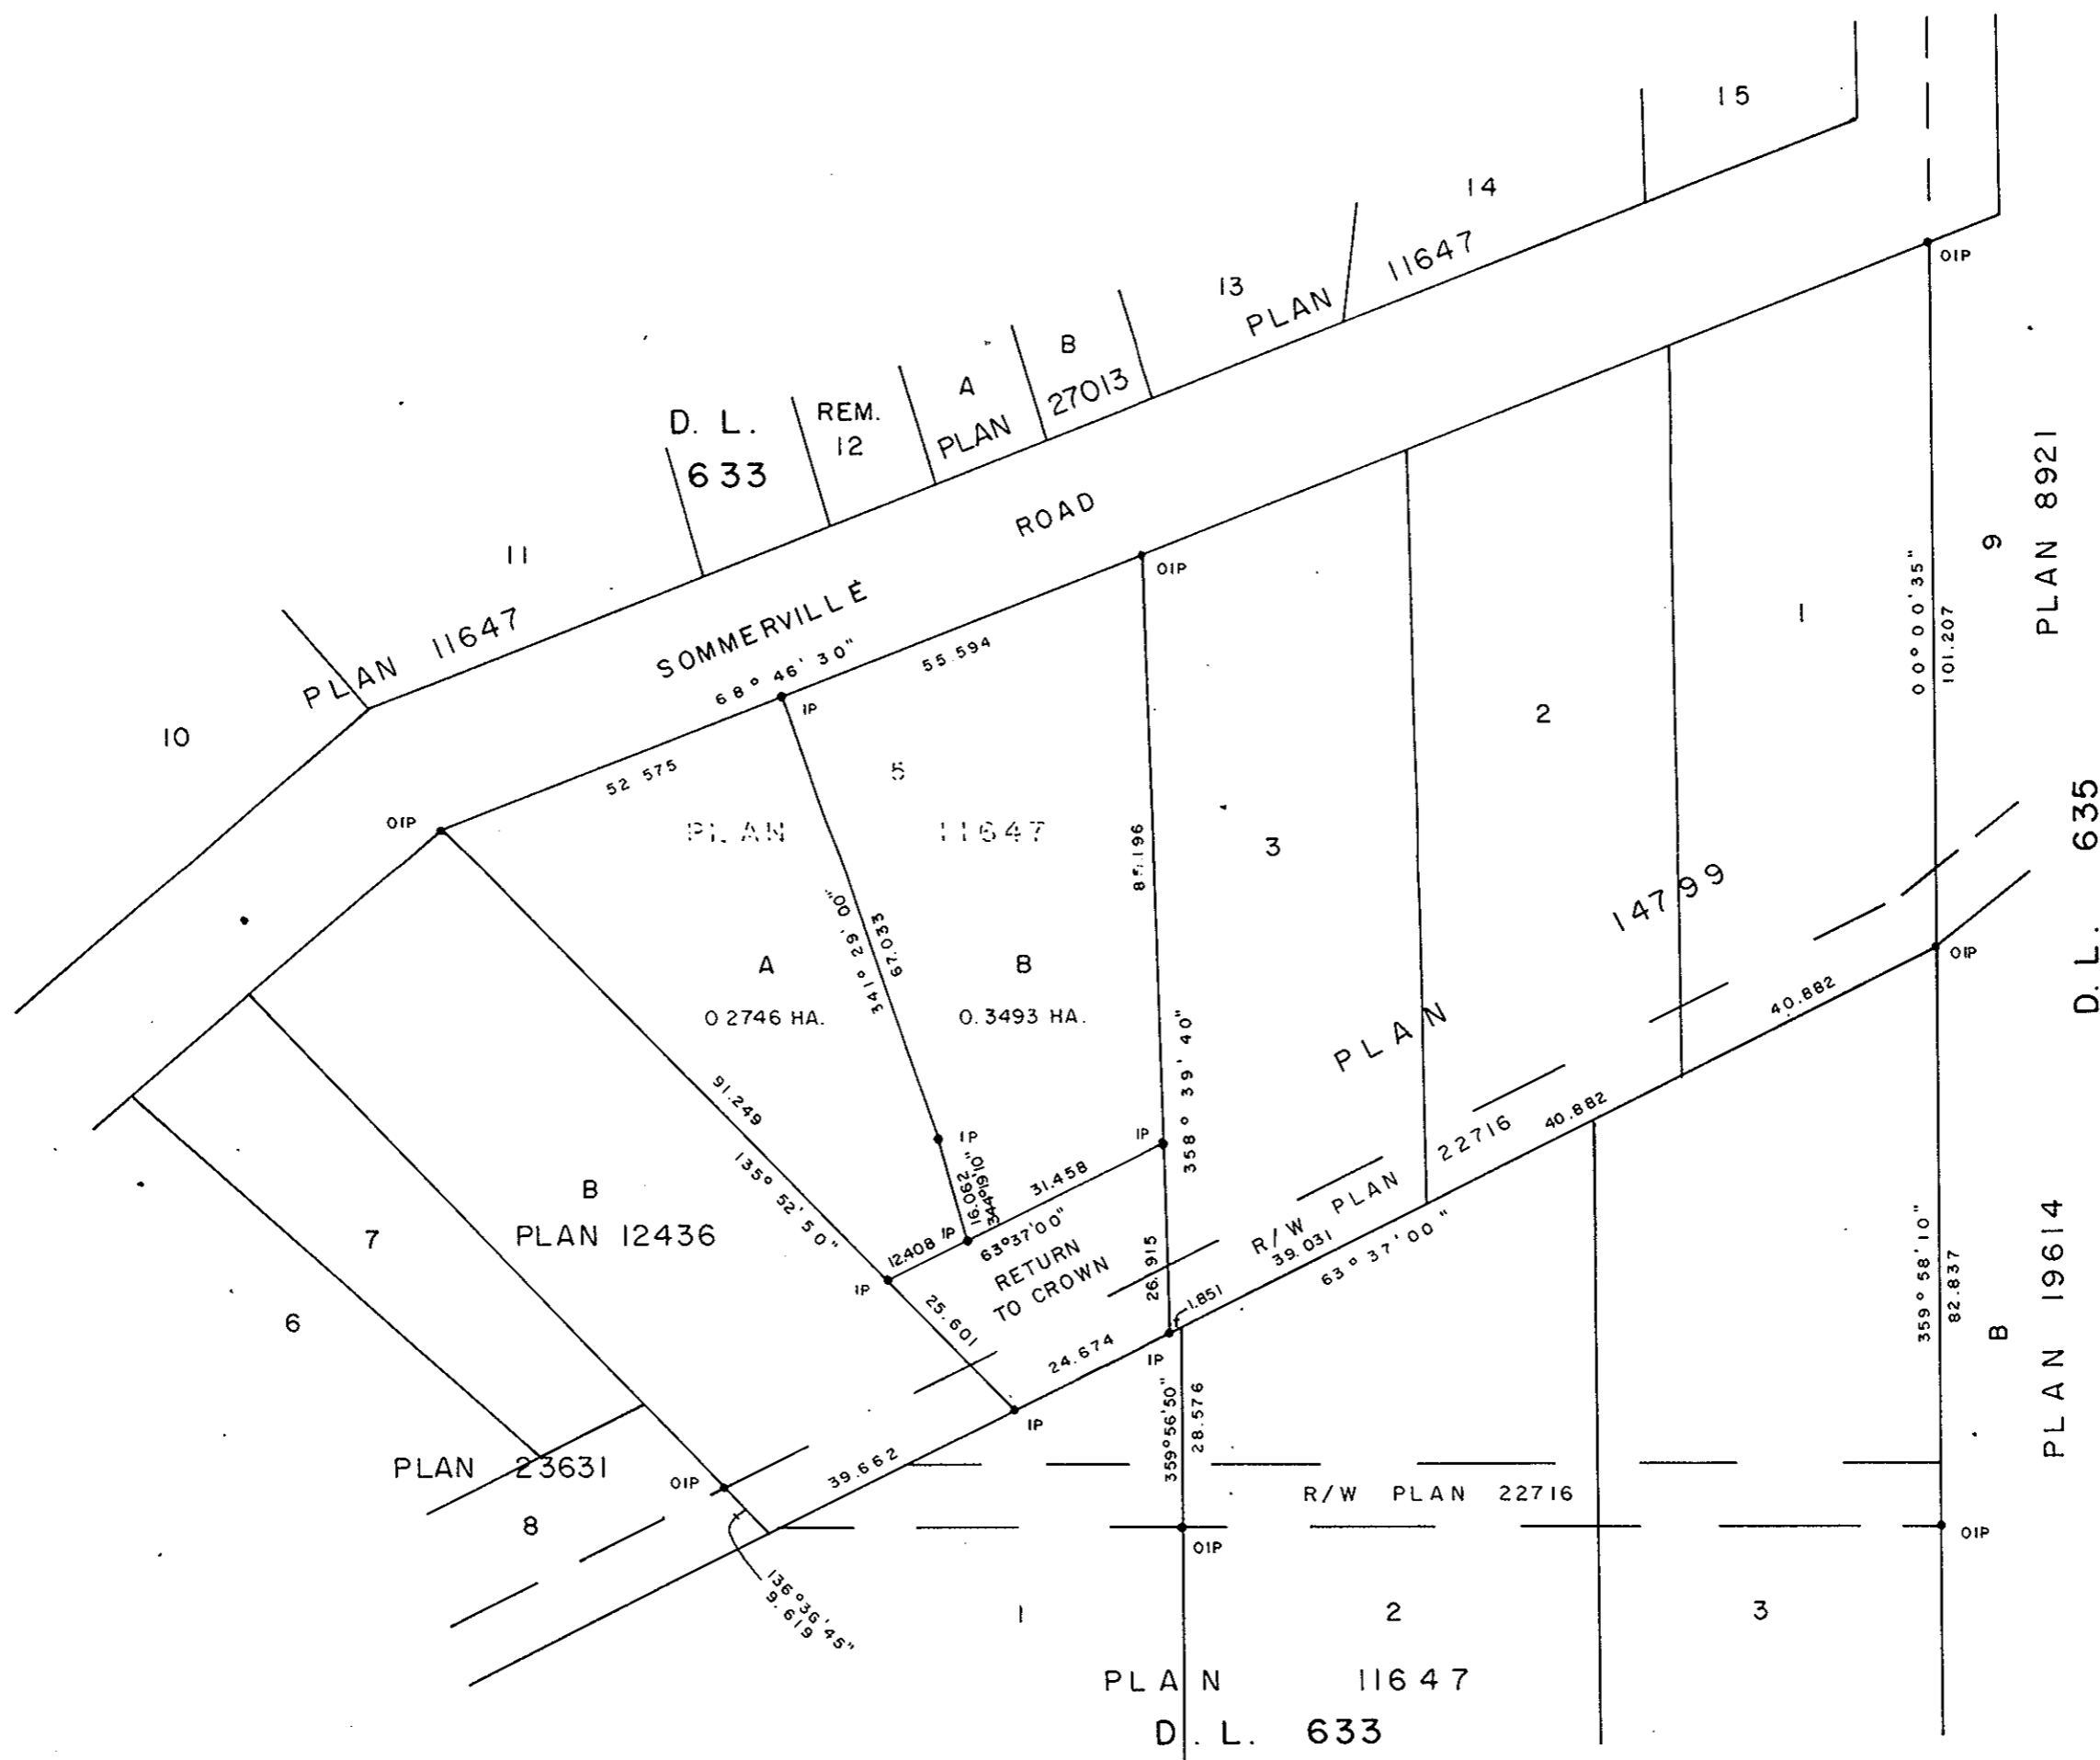

I, RONALD L. JOHNS, a British Columbia Land Surveyor, of Prince George, in British Columbia, certify that I was present at and did personally superintend the survey represented by this plan, and that the survey and plan are correct. The survey was completed on the 8th day of Sept., 1981.

R. L. Johns

Owner Royal

Witness [Signature]

Owner [Signature]

Witness [Signature]

Approved under the Land Title Act this 30 day of NOV, 1981.

C. E. Obit  
 Approving Officer, City of Prince George

This plan lies within the Fraser-Fort George Regional District.

CITY OF PRINCE GEORGE

Mayor [Signature]

Clerk [Signature]

WD USHER & ASSOCIATES  
 LAND SURVEYORS  
 PRINCE GEORGE — B.C.  
 ON 24 - 26 13005