


PLAN OF SUBDIVISION OF  
 LOT 2, PLAN 14799  
 DISTRICT LOT 633  
 CARIBOO DISTRICT — BRITISH COLUMBIA

SCALE : 1 : 1000

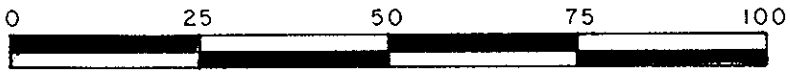


NOTE: Bearings are astronomic, derived from the northerly boundary of Lot B, Plan

LEGEND: •OIP denotes an old iron pin found.  
 •IP denotes an iron pin set.

PLAN No **27993**  
 Deposited in the Land Title Office at Prince George, B.C. this 29th day of December, 1981.

Registrar E. J. Rans

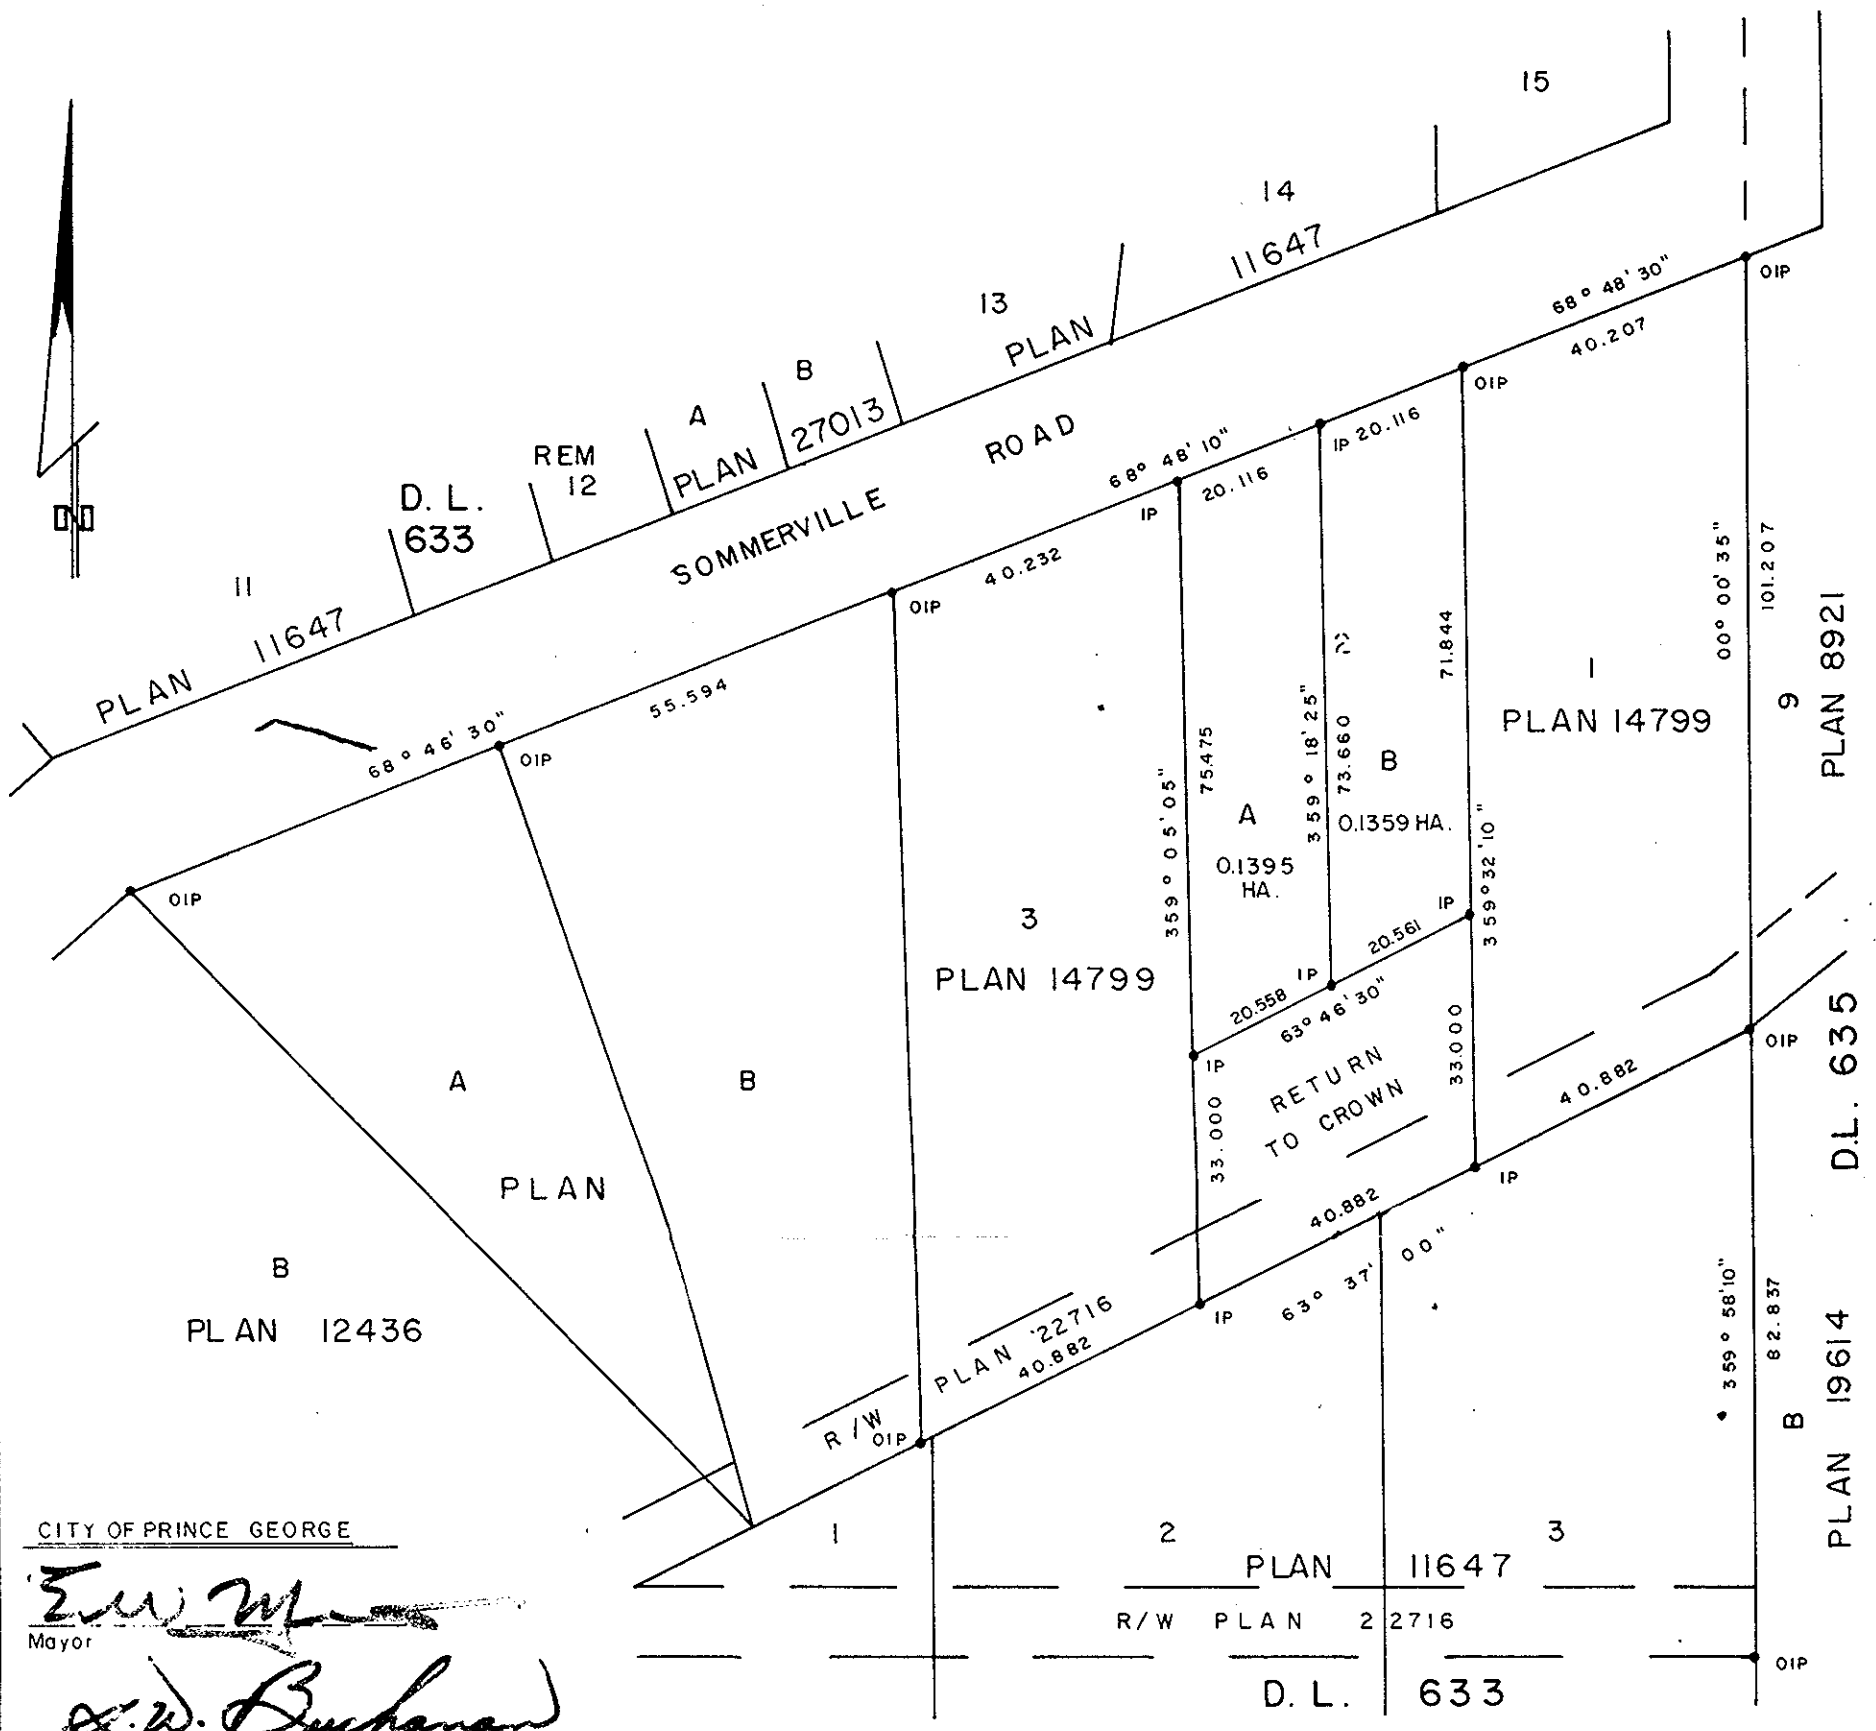

CITY OF PRINCE GEORGE

[Signature]  
 Mayor

[Signature]  
 Clerk

Approved under the Land Title Act this 30 day of Nov, 1981

[Signature]  
 Approving Officer, City of Prince George

This plan lies within the Fraser- Fort George Regional District.

I, RONALD L. JOHNS, a British Columbia Land Surveyor, of Prince George, in British Columbia, certify that I was present at and did personally superintend the survey represented by this plan, and that the survey and plan are correct. The survey was completed on the 8th day of Sept., 1981.

B & V ENTERPRISES LTD.  
 \_\_\_\_\_  
 Authorized Signatory  
 \_\_\_\_\_  
 Authorized Signatory

W. D. USHER & ASSOCIATES  
 LAND SURVEYORS  
 PRINCE GEORGE — B.C.  
 ON 24-26 12847