


26226

PLAN OF STATUTORY RIGHT-OF-WAY  
FOR TELEPHONE PURPOSES THROUGH  
LOT 14, PLAN 27411  
DISTRICT LOTS 2611 & 8174  
CARIBOO DISTRICT— BRITISH COLUMBIA

SCALE: 1 : 1000

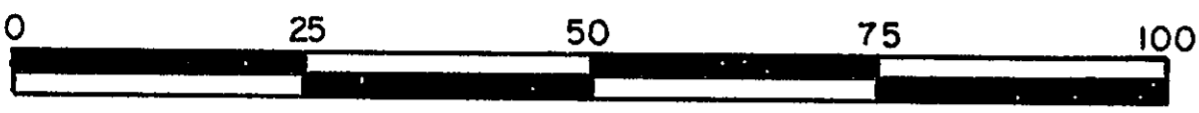


NOTE: Bearings are astronomic, derived from the east boundary of Lot B, Plan 27144.

LEGEND: •OIP denotes an old iron pin found.

PLAN No **28024**  
Deposited in the Land Title  
Office at Prince George, B.C. this  
8th day of January, 1992.

"E.J. RAVEN"  
Registrar *per P.S.*

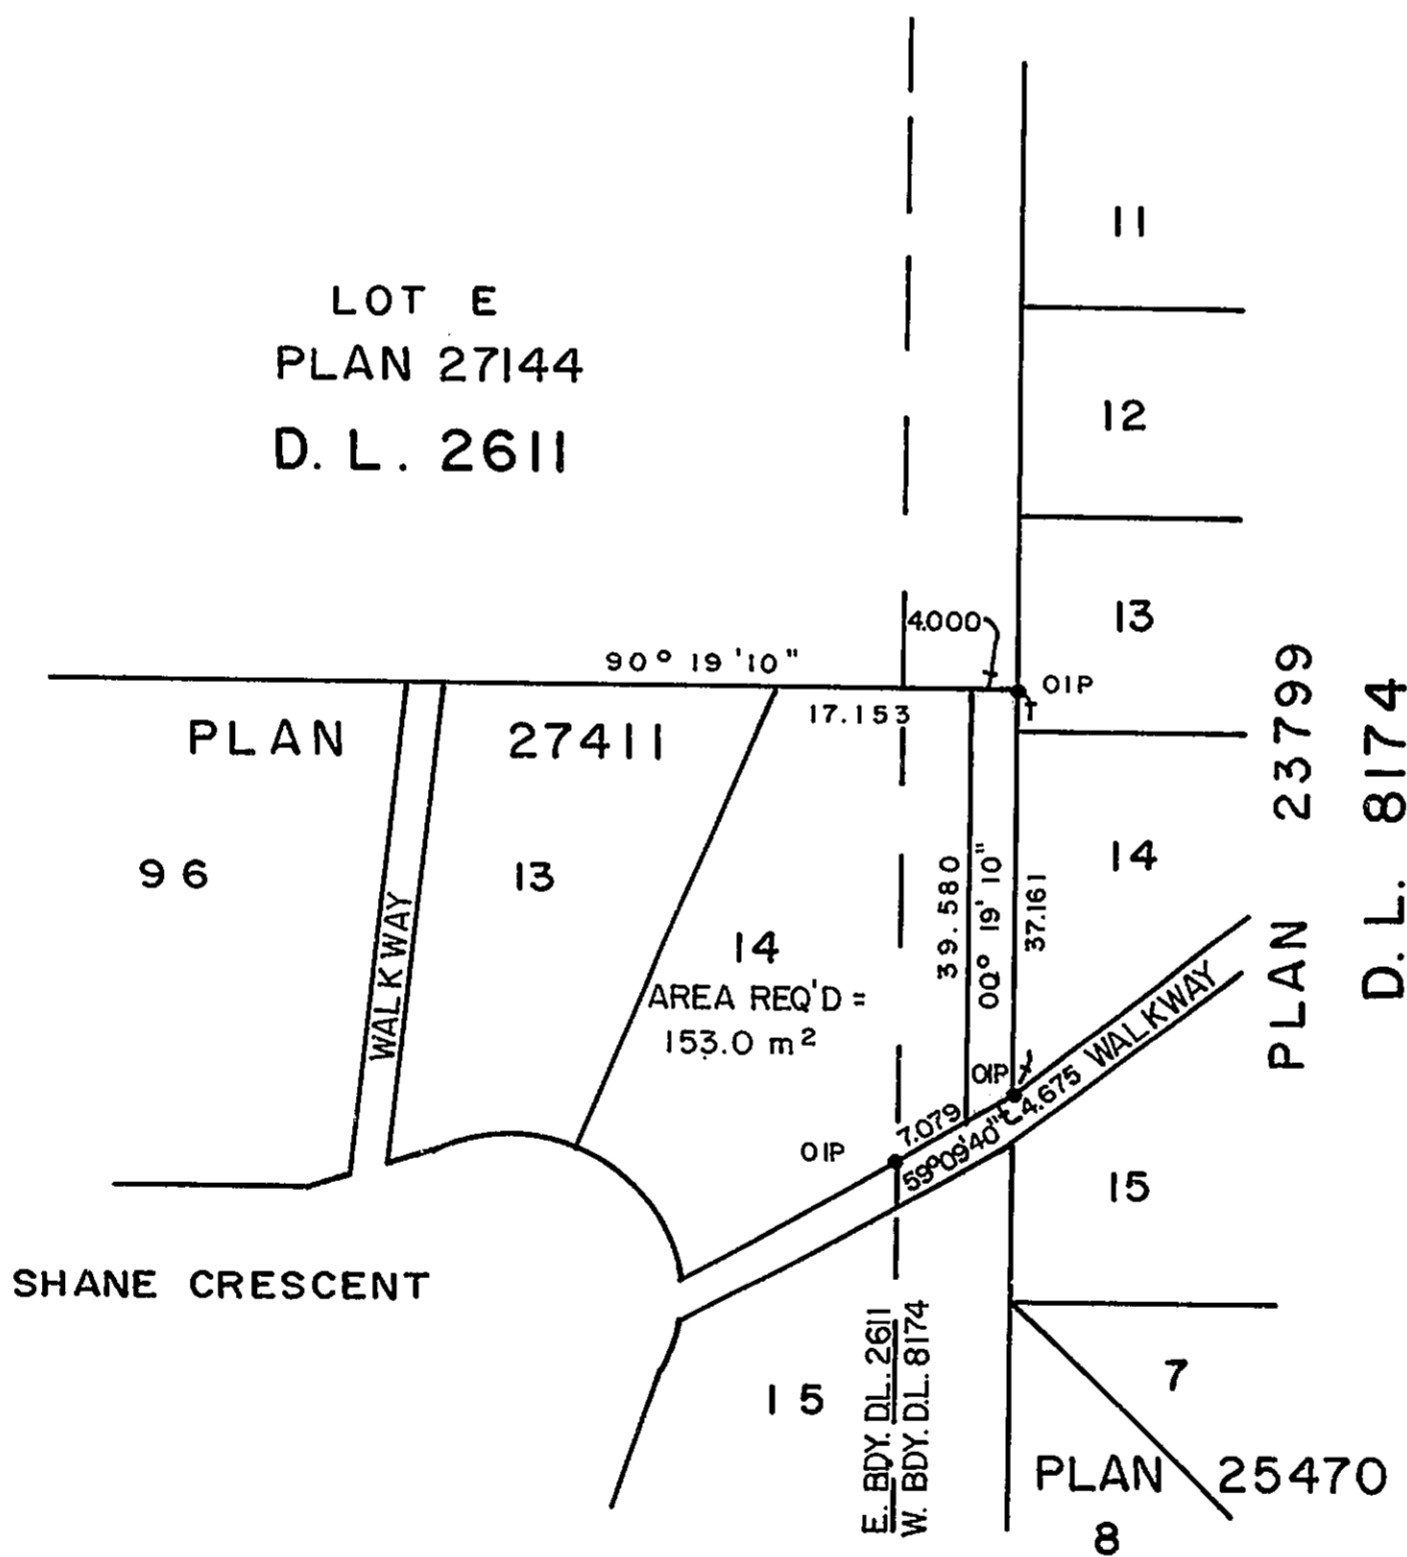

I, DONALD A. DUFFY, a British Columbia Land Surveyor, of Prince George, in British Columbia, certify that I was present at and did personally superintend the survey represented by this plan, and that the survey and plan are correct. The survey was completed on the 28th day of May, 1981.

This plan lies within the Fraser- Fort George Regional District.

W. D. USHER & ASSOCIATES  
LAND SURVEYORS  
PRINCE GEORGE — B.C.