

26

B.C. HYDRO & POWER AUTHORITY
 PLAN OF STATUTORY RIGHT-OF-WAY FOR
 POWER DISTRIBUTION LINE THROUGH
 PARCEL A, (PLAN 18606) *PLAN 1338*
 DISTRICT LOT 2440
 CARIBOO DISTRICT — BRITISH COLUMBIA


PLAN No **28098**
 Deposited in the Land Title
 Office at Prince George, B.C. this
8th day of February, 1982.

SCALE: 1 : 500

NOTE: Bearings are astronomic, derived from the
 south boundary of Parcel A, Plan 18606.

LEGEND: • OIP denotes an old iron pin found.
 • IP denotes an iron pin set.

— "F.S. Raven" *FR* —
 Registrar

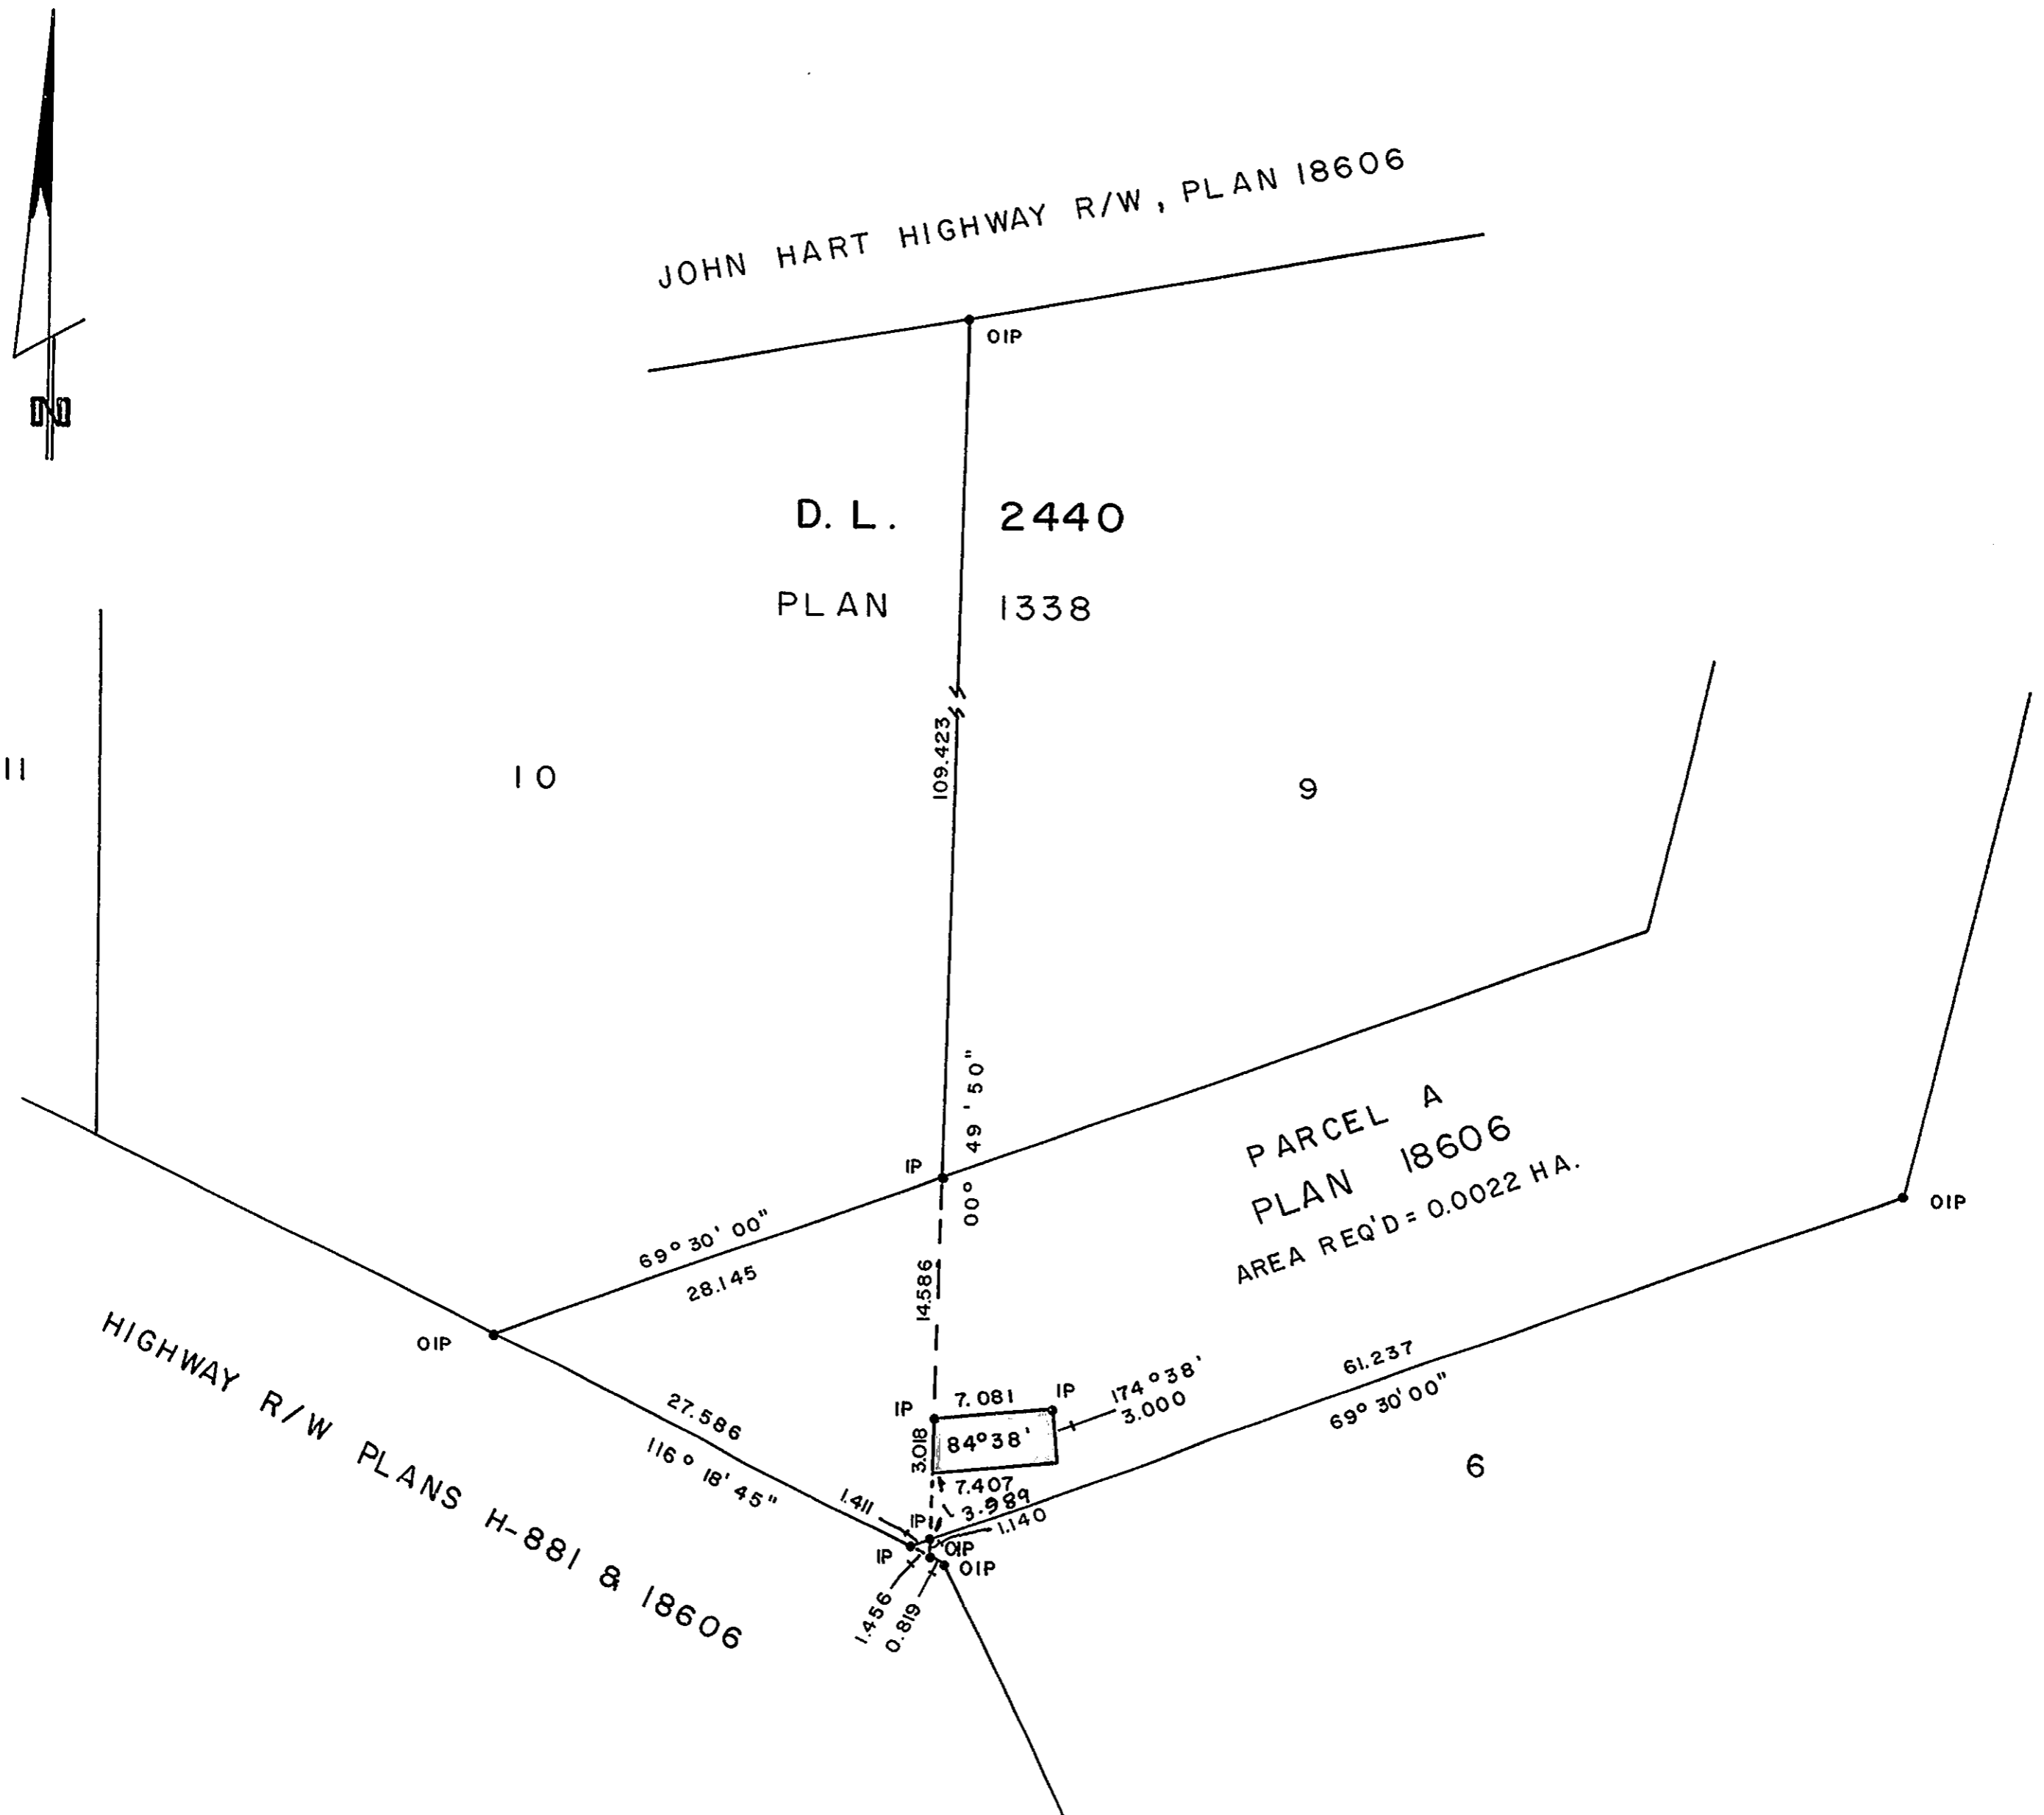

I, DONALD A. DUFFY, a British Columbia Land Surveyor, of Prince George, in British Columbia, certify that I was present at and did personally superintend the survey represented by this plan, and that the survey and plan are correct. The survey was completed on the 18th day of July, 1980.

[Handwritten Signature]

This plan lies within the Fraser- Fort George Regional District.

W. D. USHER & ASSOCIATES
 LAND SURVEYORS
 PRINCE GEORGE — B.C.
 MO 15 11496 B