


PLAN OF SUBDIVISION OF  
 LOT 1, PLAN 27313  
 DISTRICT LOT 2507  
 CARIBOO DISTRICT - BRITISH COLUMBIA  
 SCALE: 1 500

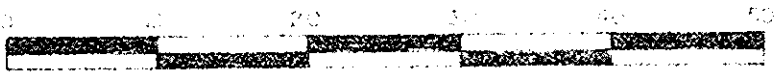

127251


28123

PLAN No. 28123  
 Deposited in the Land Title  
 Office at Prince George, B.C. this  
 18th day of Feb., 1982.

NOTE: Bearings are astronomic, derived from the  
 west boundary of Lot 1, Plan 27313.

LEGEND: • OIP denotes an old iron pin found  
 • IP denotes an iron pin set

Registrar: *E. J. Raven*

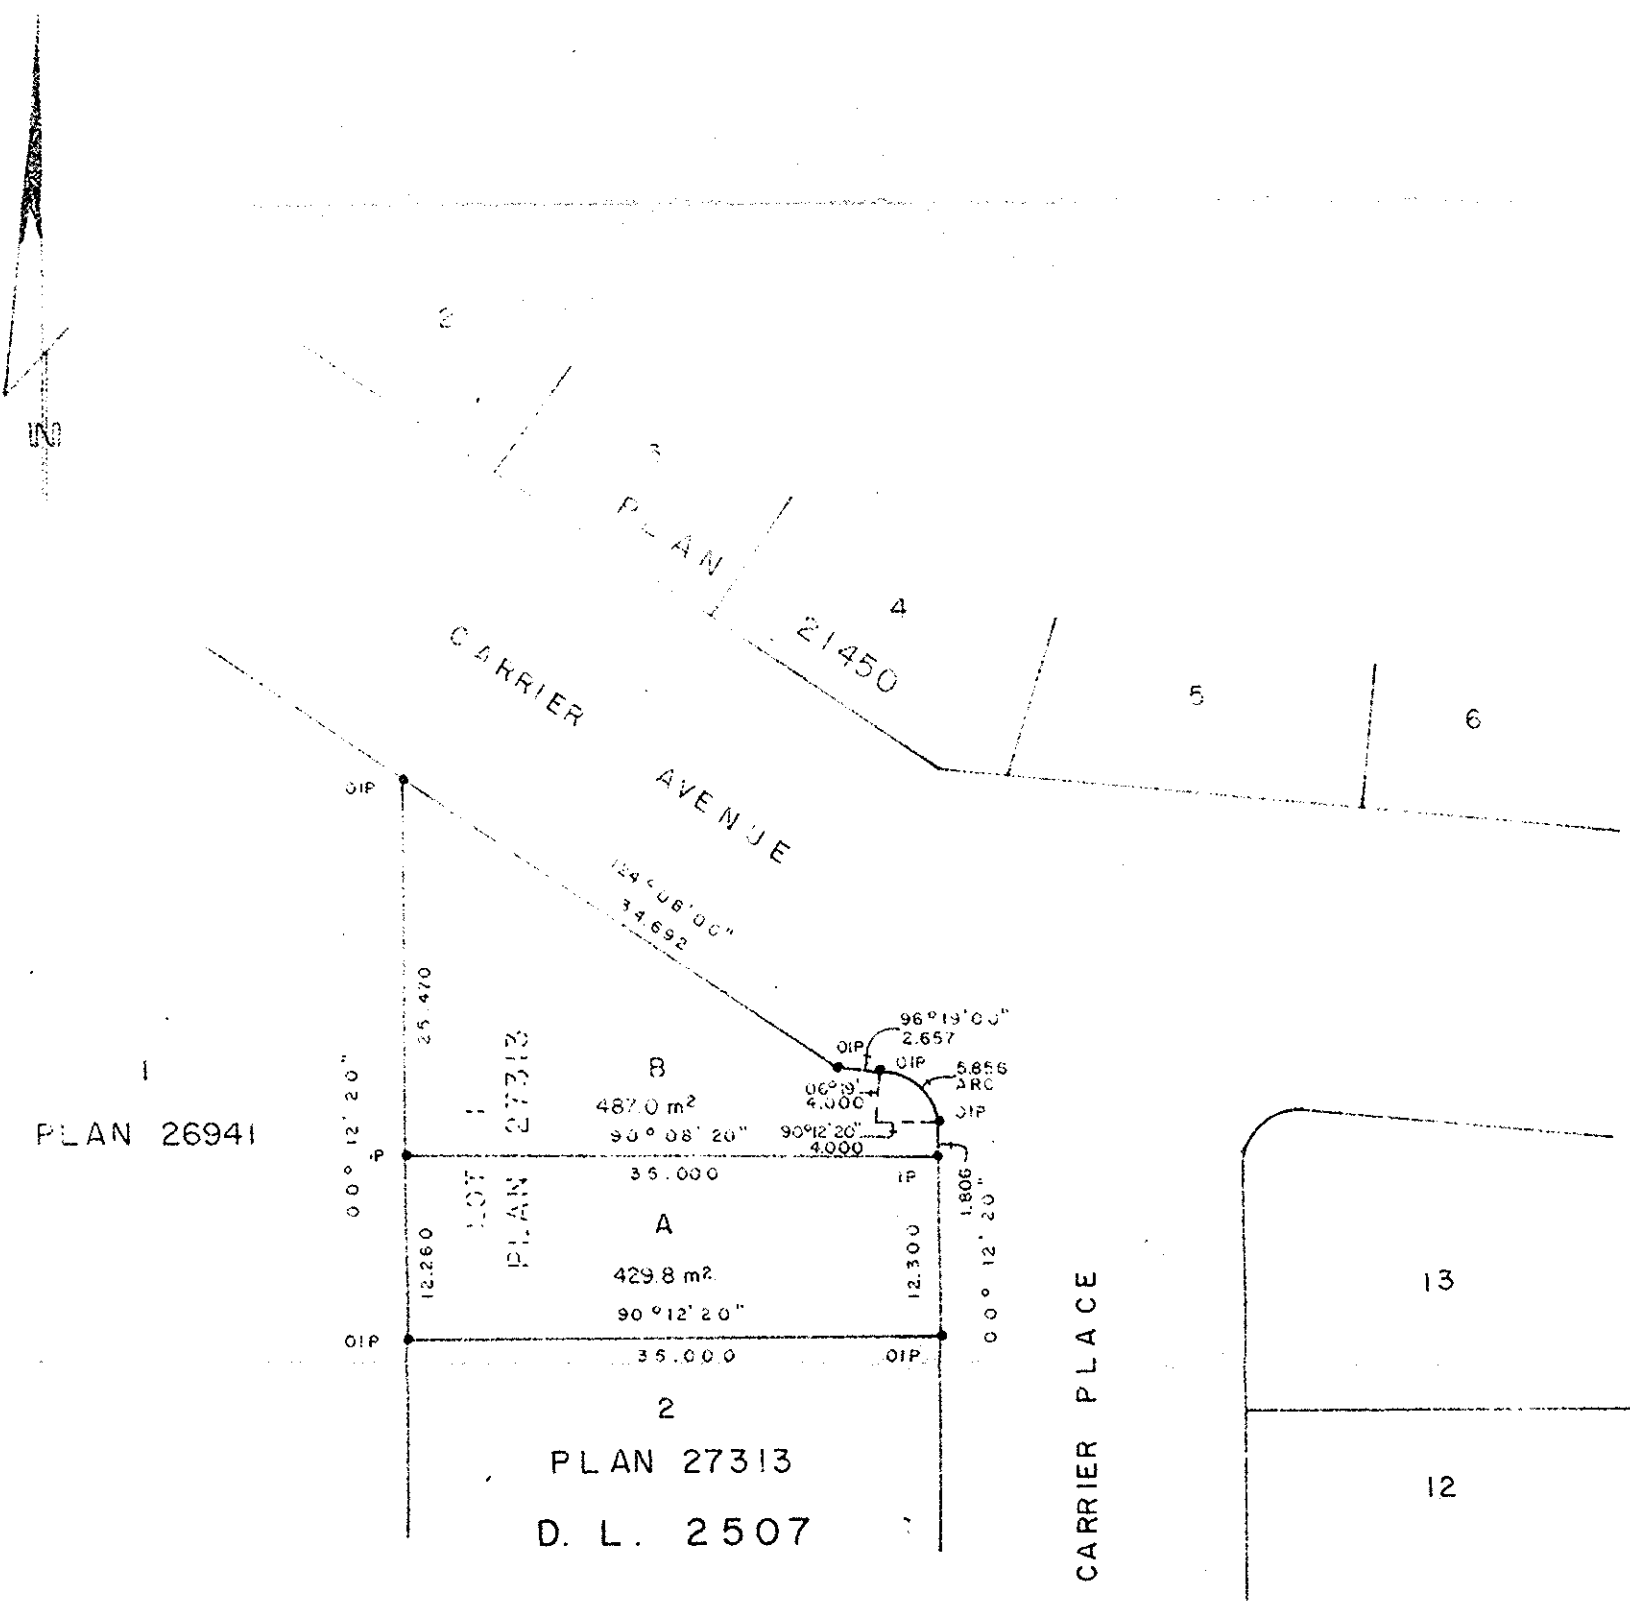

*Witnessed by*  
*W. D. Usher*  
*for*  
 W. D. USHER & ASSOCIATES  
 LAND SURVEYORS  
 PRINCE GEORGE, B.C.

Approved under the Land Title Act  
 this 3 day of FEB, 1982

*P. E. Dost*  
 Approving Officer, City of Prince George

This plan lies within the Fraser- Fort George  
 Regional District.

I, DONALD A. DUFFY, a British Columbia Land  
 Surveyor, of Prince George, in British Columbia,  
 certify that I was present at and did personally  
 superintend the survey represented by this plan,  
 and that the survey and plan are correct. The  
 survey was completed on the 19 day of JAN,  
 1982.

W. D. USHER & ASSOCIATES  
 LAND SURVEYORS  
 PRINCE GEORGE - B.C.  
 O U 11 13096