

26-FF-226

PLAN OF STATUTORY RIGHT-OF-WAY
 FOR MUNICIPAL UTILITIES THROUGH
 LOTS 8 & 9, PLAN 27508
 DISTRICT LOT 4047
 CARIBOO DISTRICT—BRITISH COLUMBIA
 SCALE: 1 : 500



NOTE: Bearings are astronomic, derived from the south boundary of Lot 8, Plan 27508

LEGEND: • OIP denotes an old iron pin found.


PLAN No 28151
 Deposited in the Land Title
 Office at Prince George, B.C. this
4th day of March, 1982.

"E.J. Raven" wife
 Registrar

BOOK OF REFERENCE

PARCEL	AREA REQ'D
LOT 8	0.0054 HA.
LOT 9	0.0051 HA.
ALL IN PLAN	27508

PARCEL B
 (SEE R 12323)

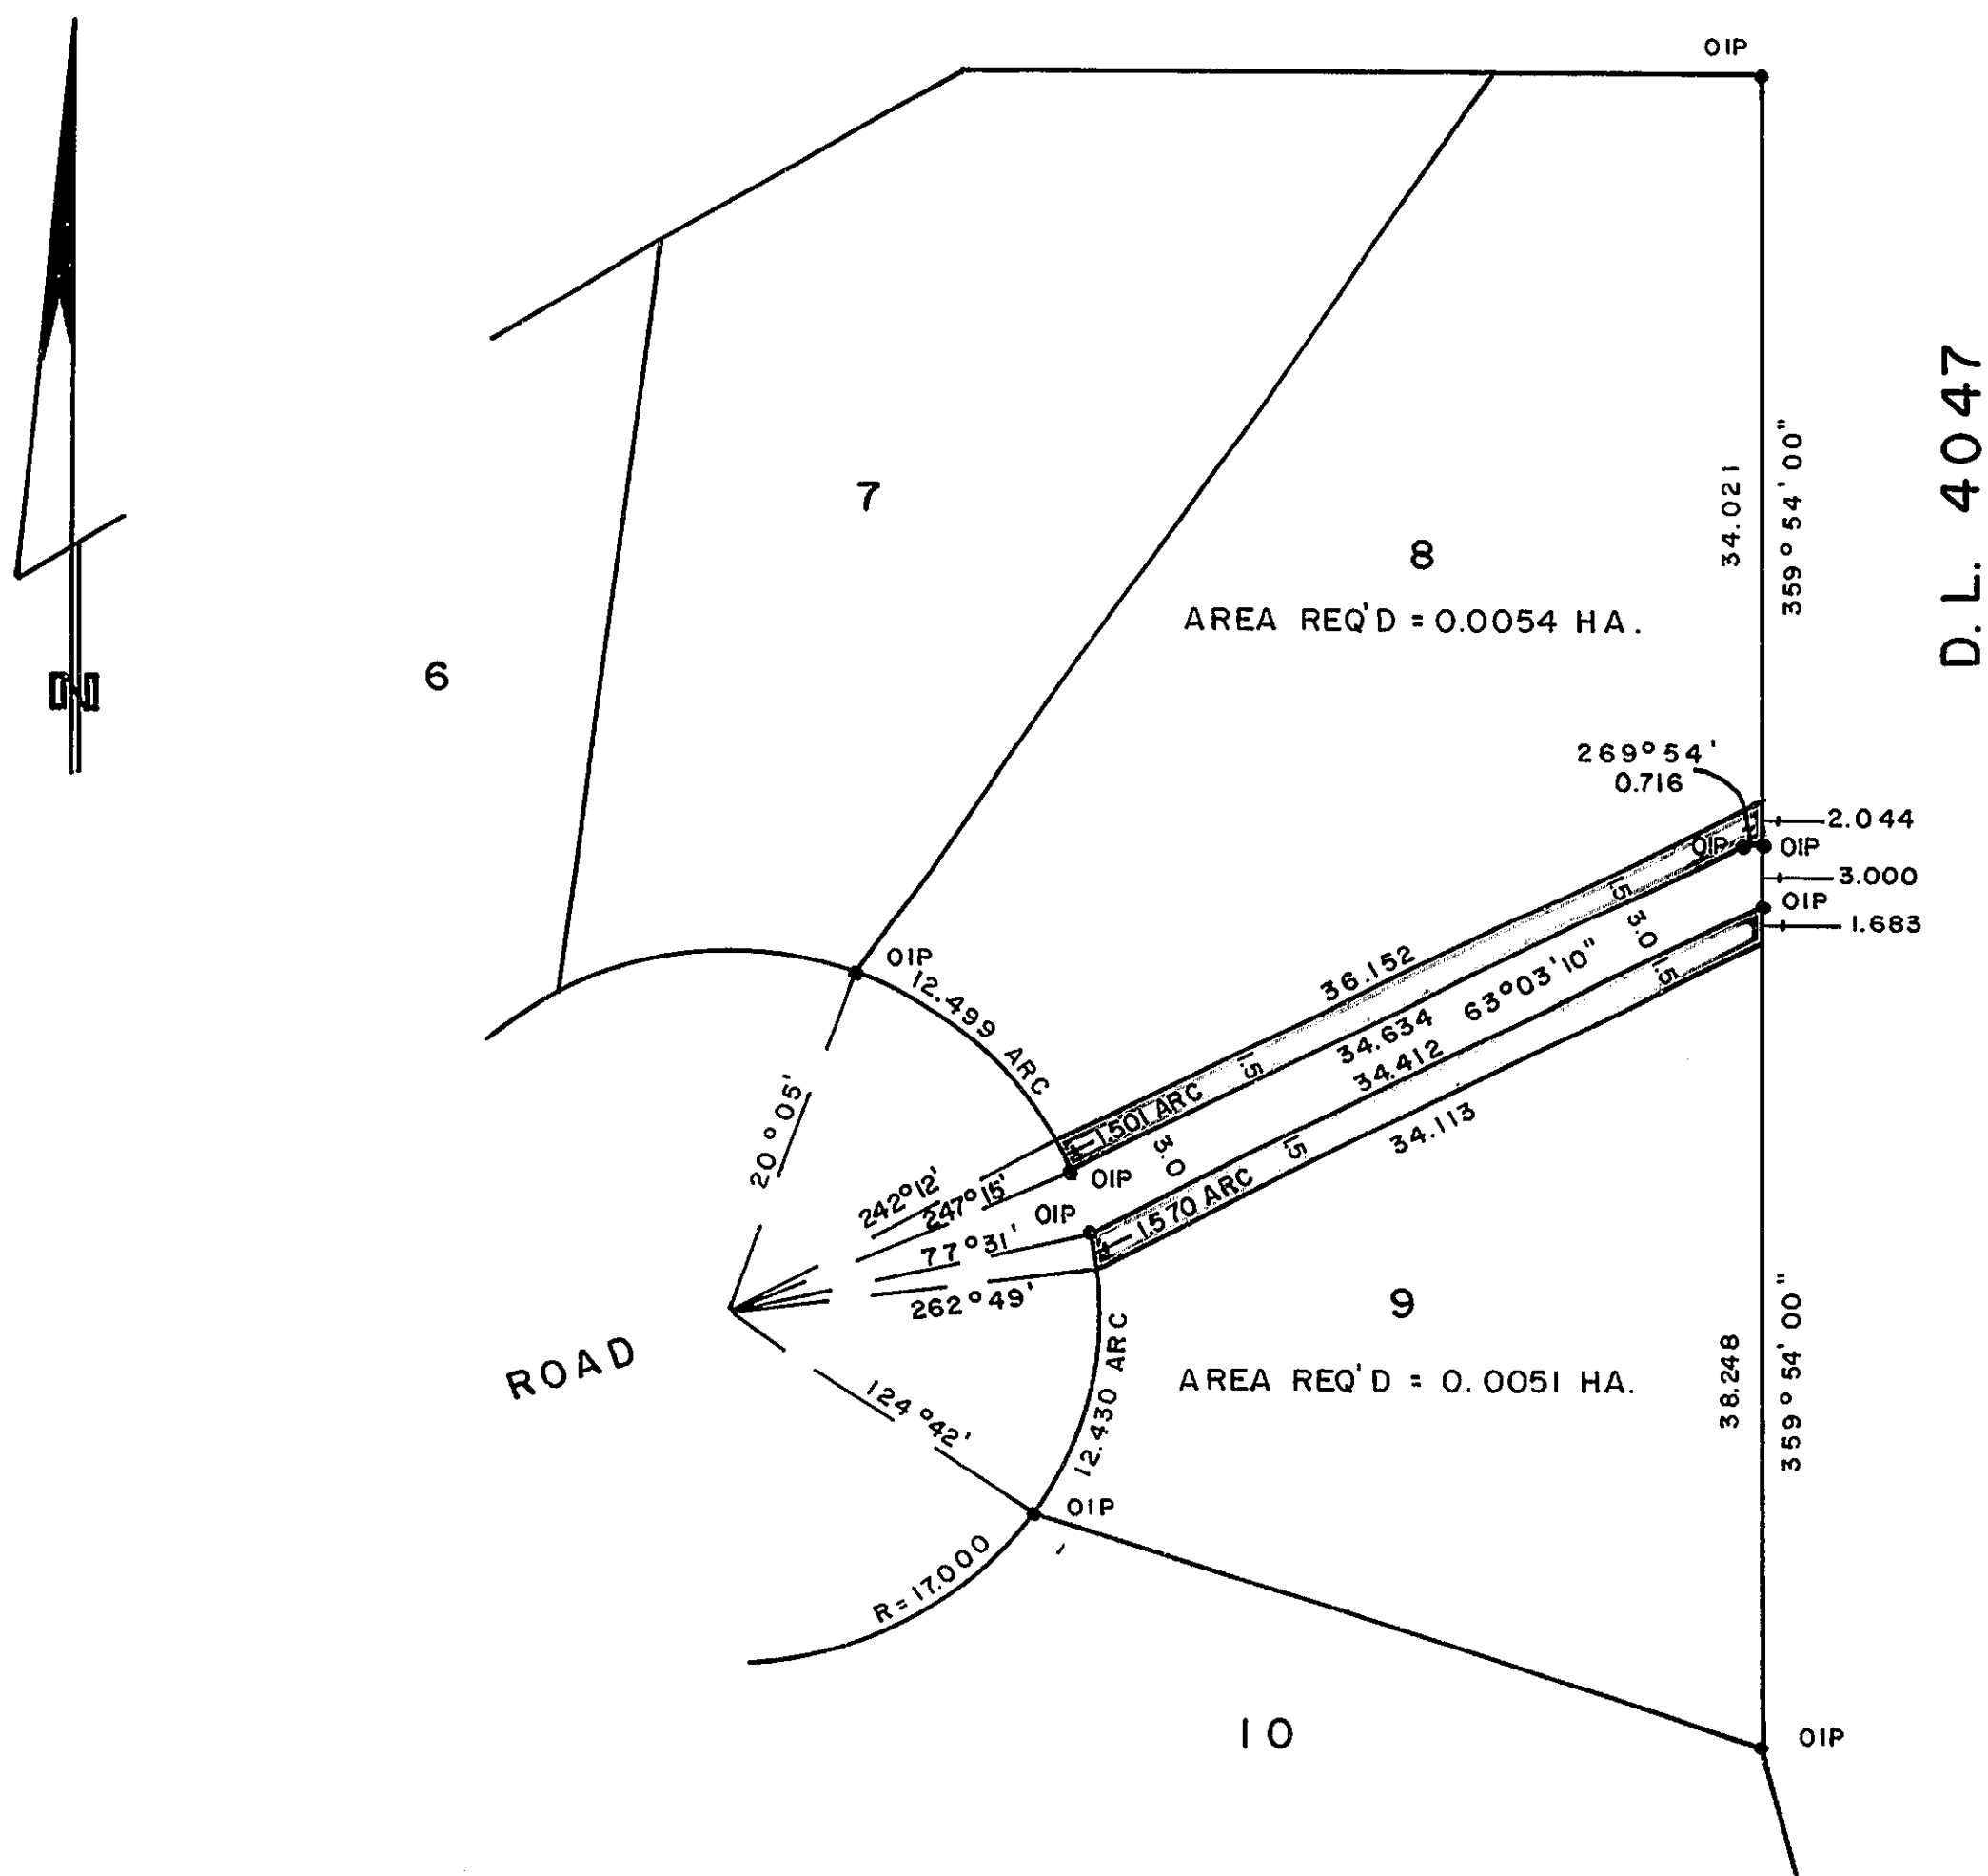

I, DONALD A. DUFFY, a British Columbia Land Surveyor, of Prince George, in British Columbia, certify that I was present at and did personally superintend the survey represented by this plan, and that the survey and plan are correct. The survey was completed on the 8 day of JUNE, 1981.

[Signature]

This plan lies within the Fraser- Fort George Regional District.

W. D. USHER & ASSOCIATES
 LAND SURVEYORS
 PRINCE GEORGE — B.C.
 9901C