

PLAN OF SUBDIVISION OF  
 LOT 67, PLAN 27420  
 DISTRICT LOT 2611  
 CARIBOO DISTRICT—BRITISH COLUMBIA  
 SCALE: 1 : 500




NOTE: Bearings are astronomic, derived from the east boundary of Lot 67, Plan 27420.

LEGEND: •OIP denotes an old iron pin found.  
 •IP denotes an iron pin set.

PLAN No 28194

Deposited in the Land Title Office at Prince George, B.C. this 23 day of Mar., 1982.

E.S. R.  
 Registrar

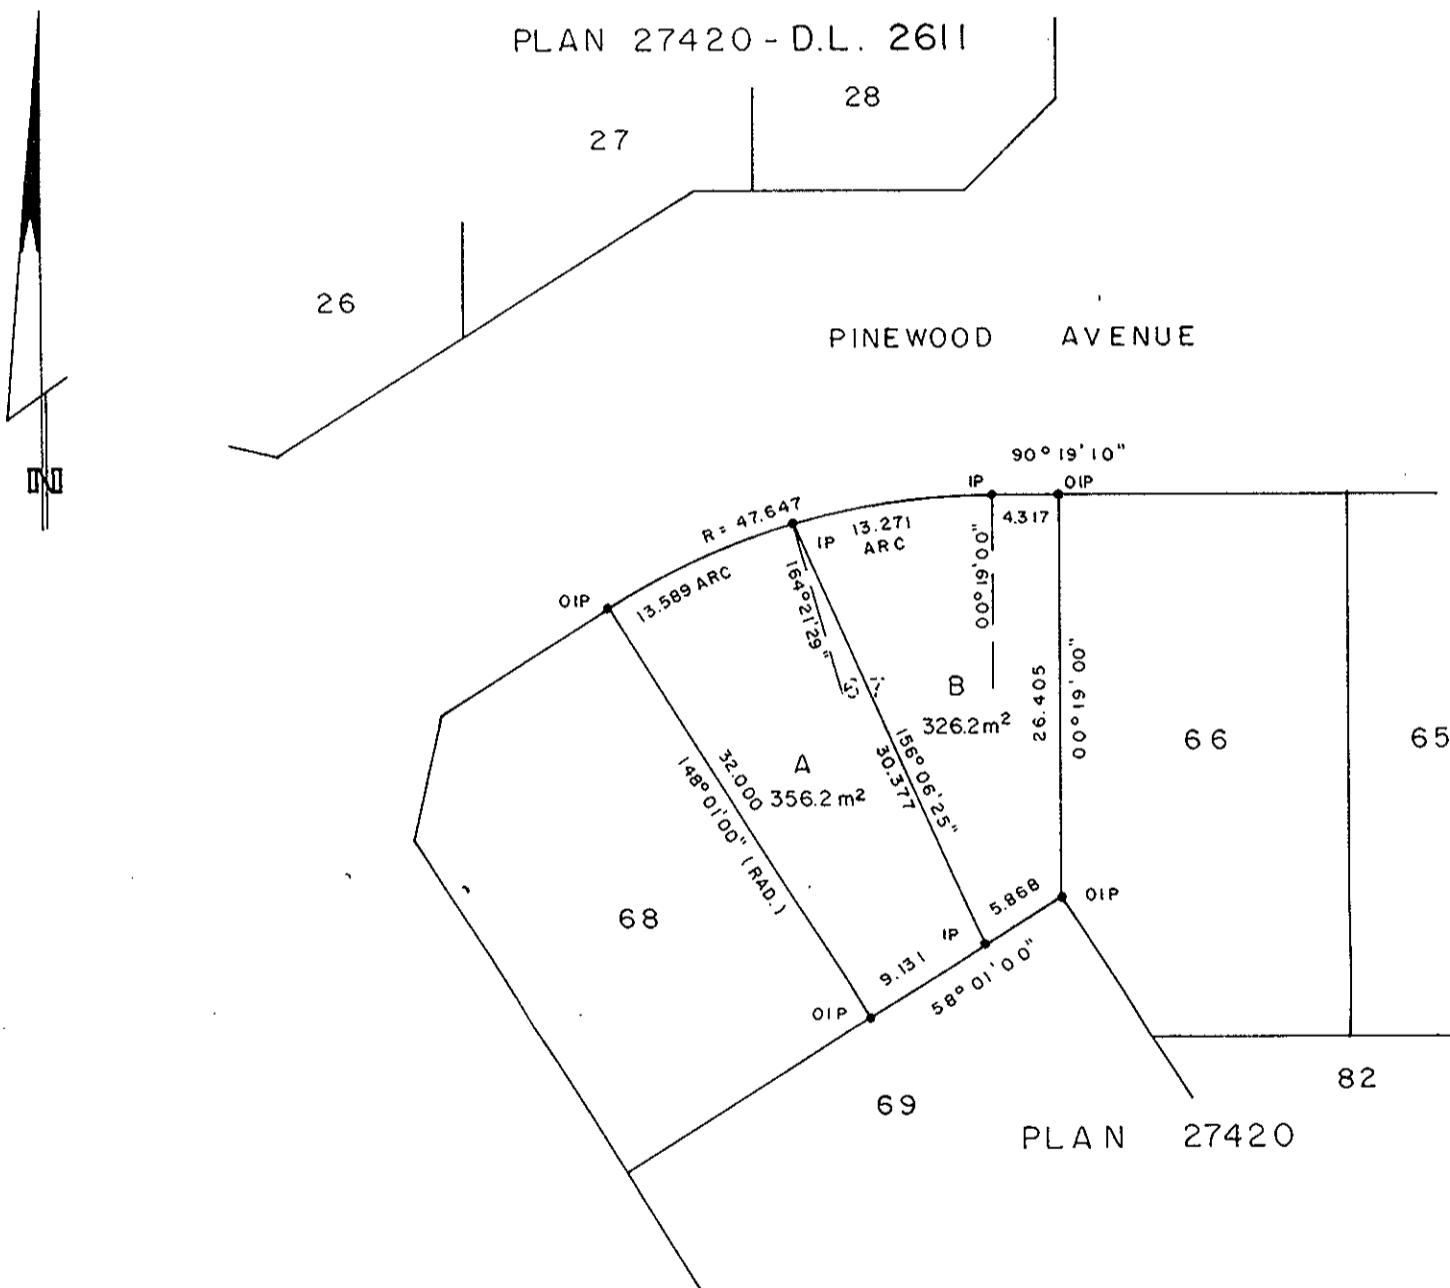

I, DONALD A. DUFFY, a British Columbia Land Surveyor, of Prince George, in British Columbia, certify that I was present at and did personally superintend the survey represented by this plan, and that the survey and plan are correct. The survey was completed on the 15 day of MARCH 1982.

Owner [Signature]  
 Witness [Signature]

Approved under the Land Title Act, this 19 day of MAR, 1982

[Signature]  
 Approving Officer, City of Prince George

This plan lies within the Fraser-Fort George Regional District.

W. D. USHER & ASSOCIATES  
 LAND SURVEYORS  
 PRINCE GEORGE — B.C.  
 00 46 13321