

PLAN OF SUBDIVISION OF  
 LOTS 22, 23 & 24, BLOCK 174, PLAN 1268  
 DISTRICT LOT 343  
 CARIBOO DISTRICT — BRITISH COLUMBIA

PLOTTED (JL)

SCALE: 1 : 500




NOTE: Bearings are astronomic, derived from the northerly boundary of Lots 20 to 24, Block 174, Plan 1268.

LEGEND: ■ OLP denotes an old lead plug found.  
 • OIP denotes an old iron pin found.  
 ■ LP denotes a lead plug set.  
 • IP denotes an iron pin set.  
 WT denotes witness.

PLAN N<sup>o</sup> 28227  
 Deposited in the Land Title Office at Prince George, B.C. this 6th day of April, 1982.

Registrar [Signature]

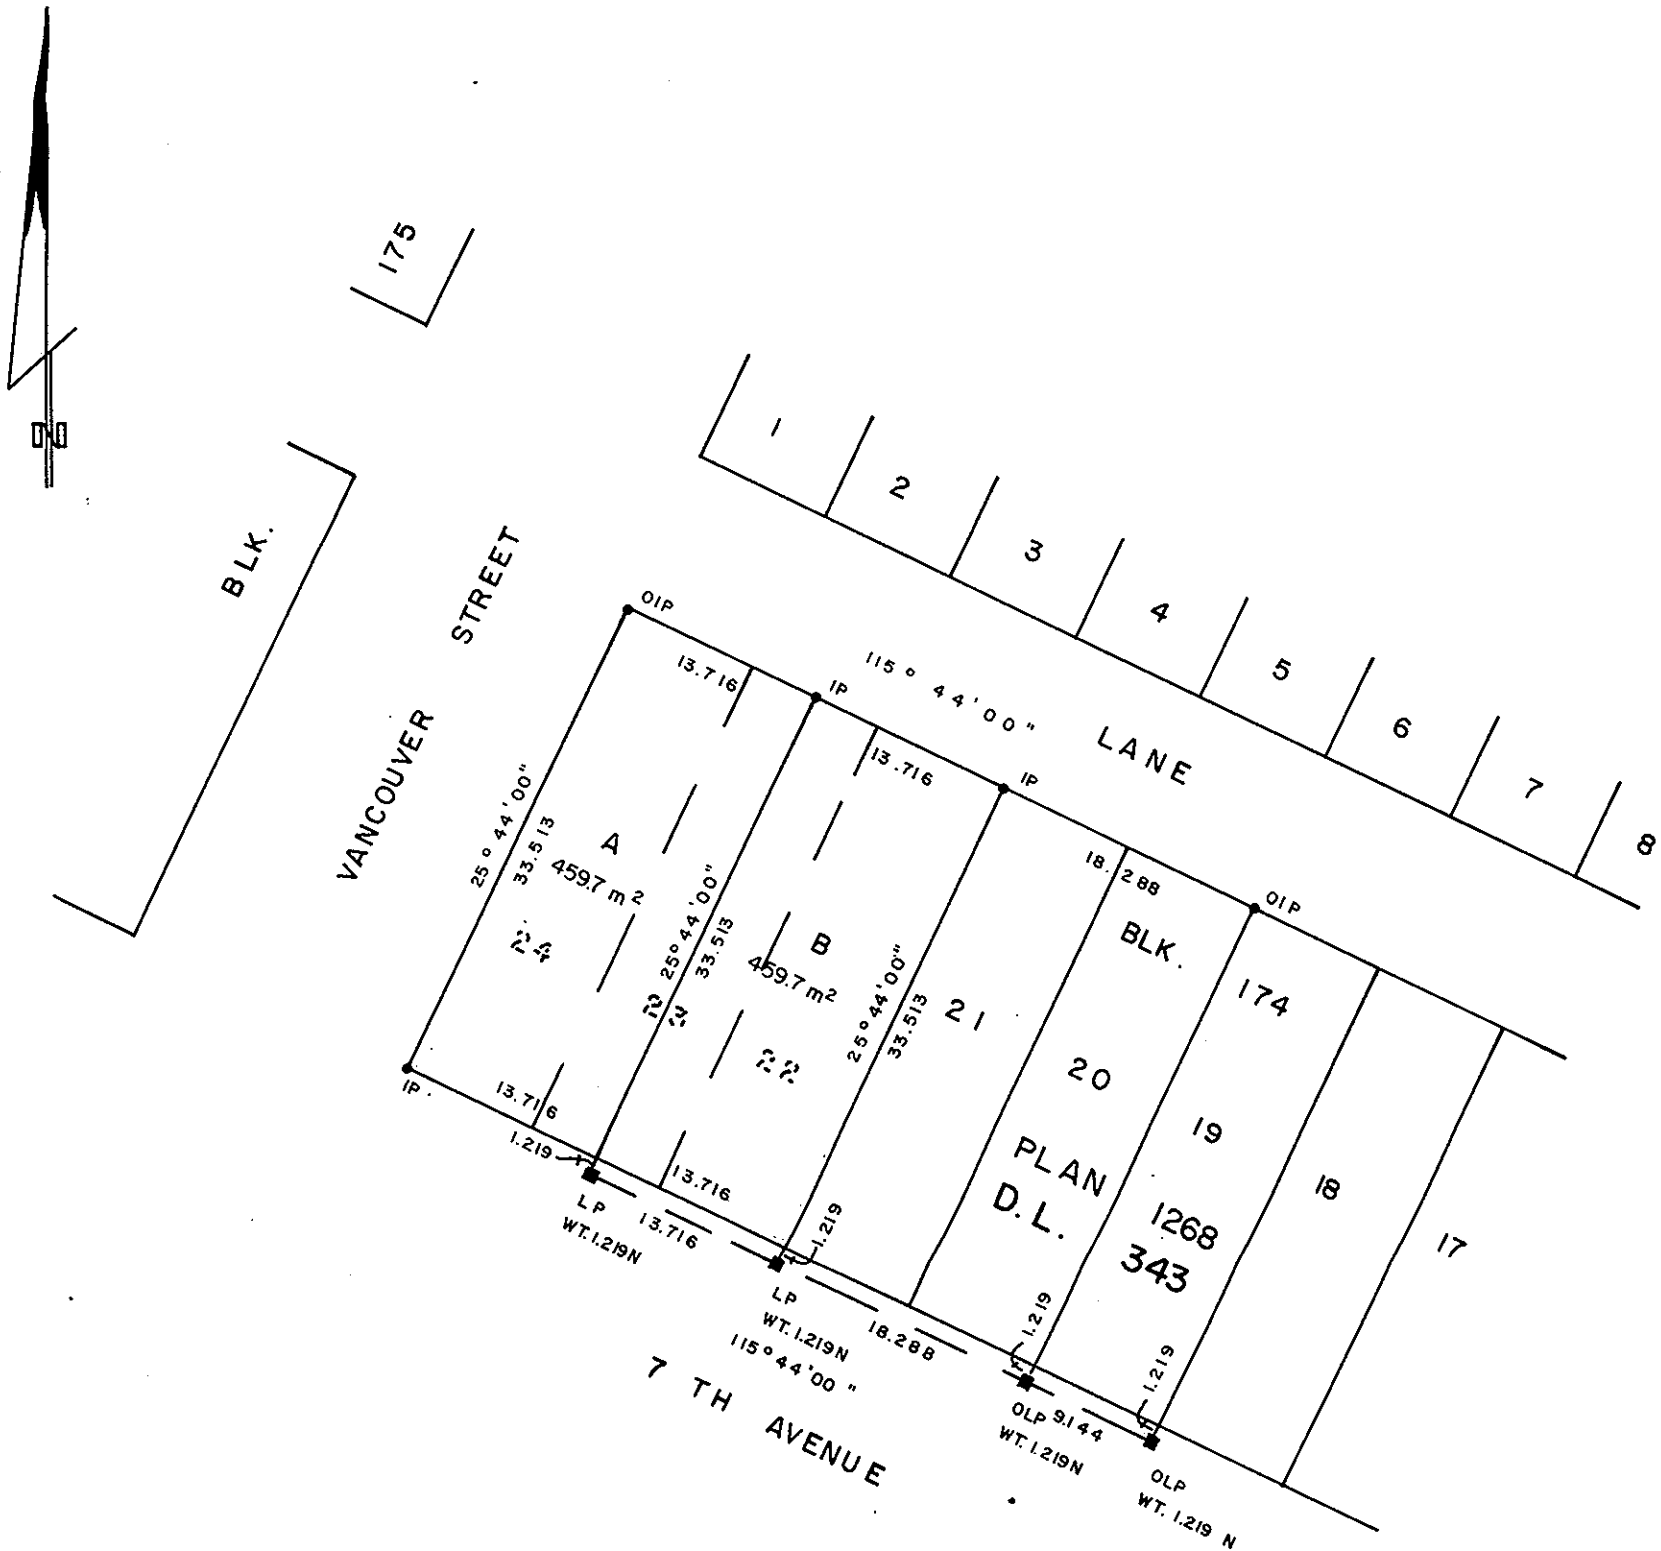

Approved under the Land Title Act this 29 day of MAR, 1982

C. E. Oost  
 Approving Officer, City of Prince George

This plan lies within the Fraser-Fort George Regional District.

I, DONALD A. DUFFY, a British Columbia Land Surveyor, of Prince George, in British Columbia, certify that I was present at and did personally superintend the survey represented by this plan, and that the survey and plan are correct. The survey was completed on the 10 day of SEPT., 1981.

[Signature]

PRINCE REALTY LTD.  
[Signature]  
 Authorized Signatory  
[Signature]  
 Authorized Signatory

W. D. USHER & ASSOCIATES  
 LAND SURVEYORS  
 PRINCE GEORGE — B.C.  
 PC 15 13047