


(JF, JG, KG) 28264
 KF
 PLOTTED PLAN NO. 28264


DEPOSITED IN THE LAND TITLE OFFICE AT
 PRINCE GEORGE THIS 21 DAY OF APRIL 1982.

C. J. RAVEN
 REGISTRAR

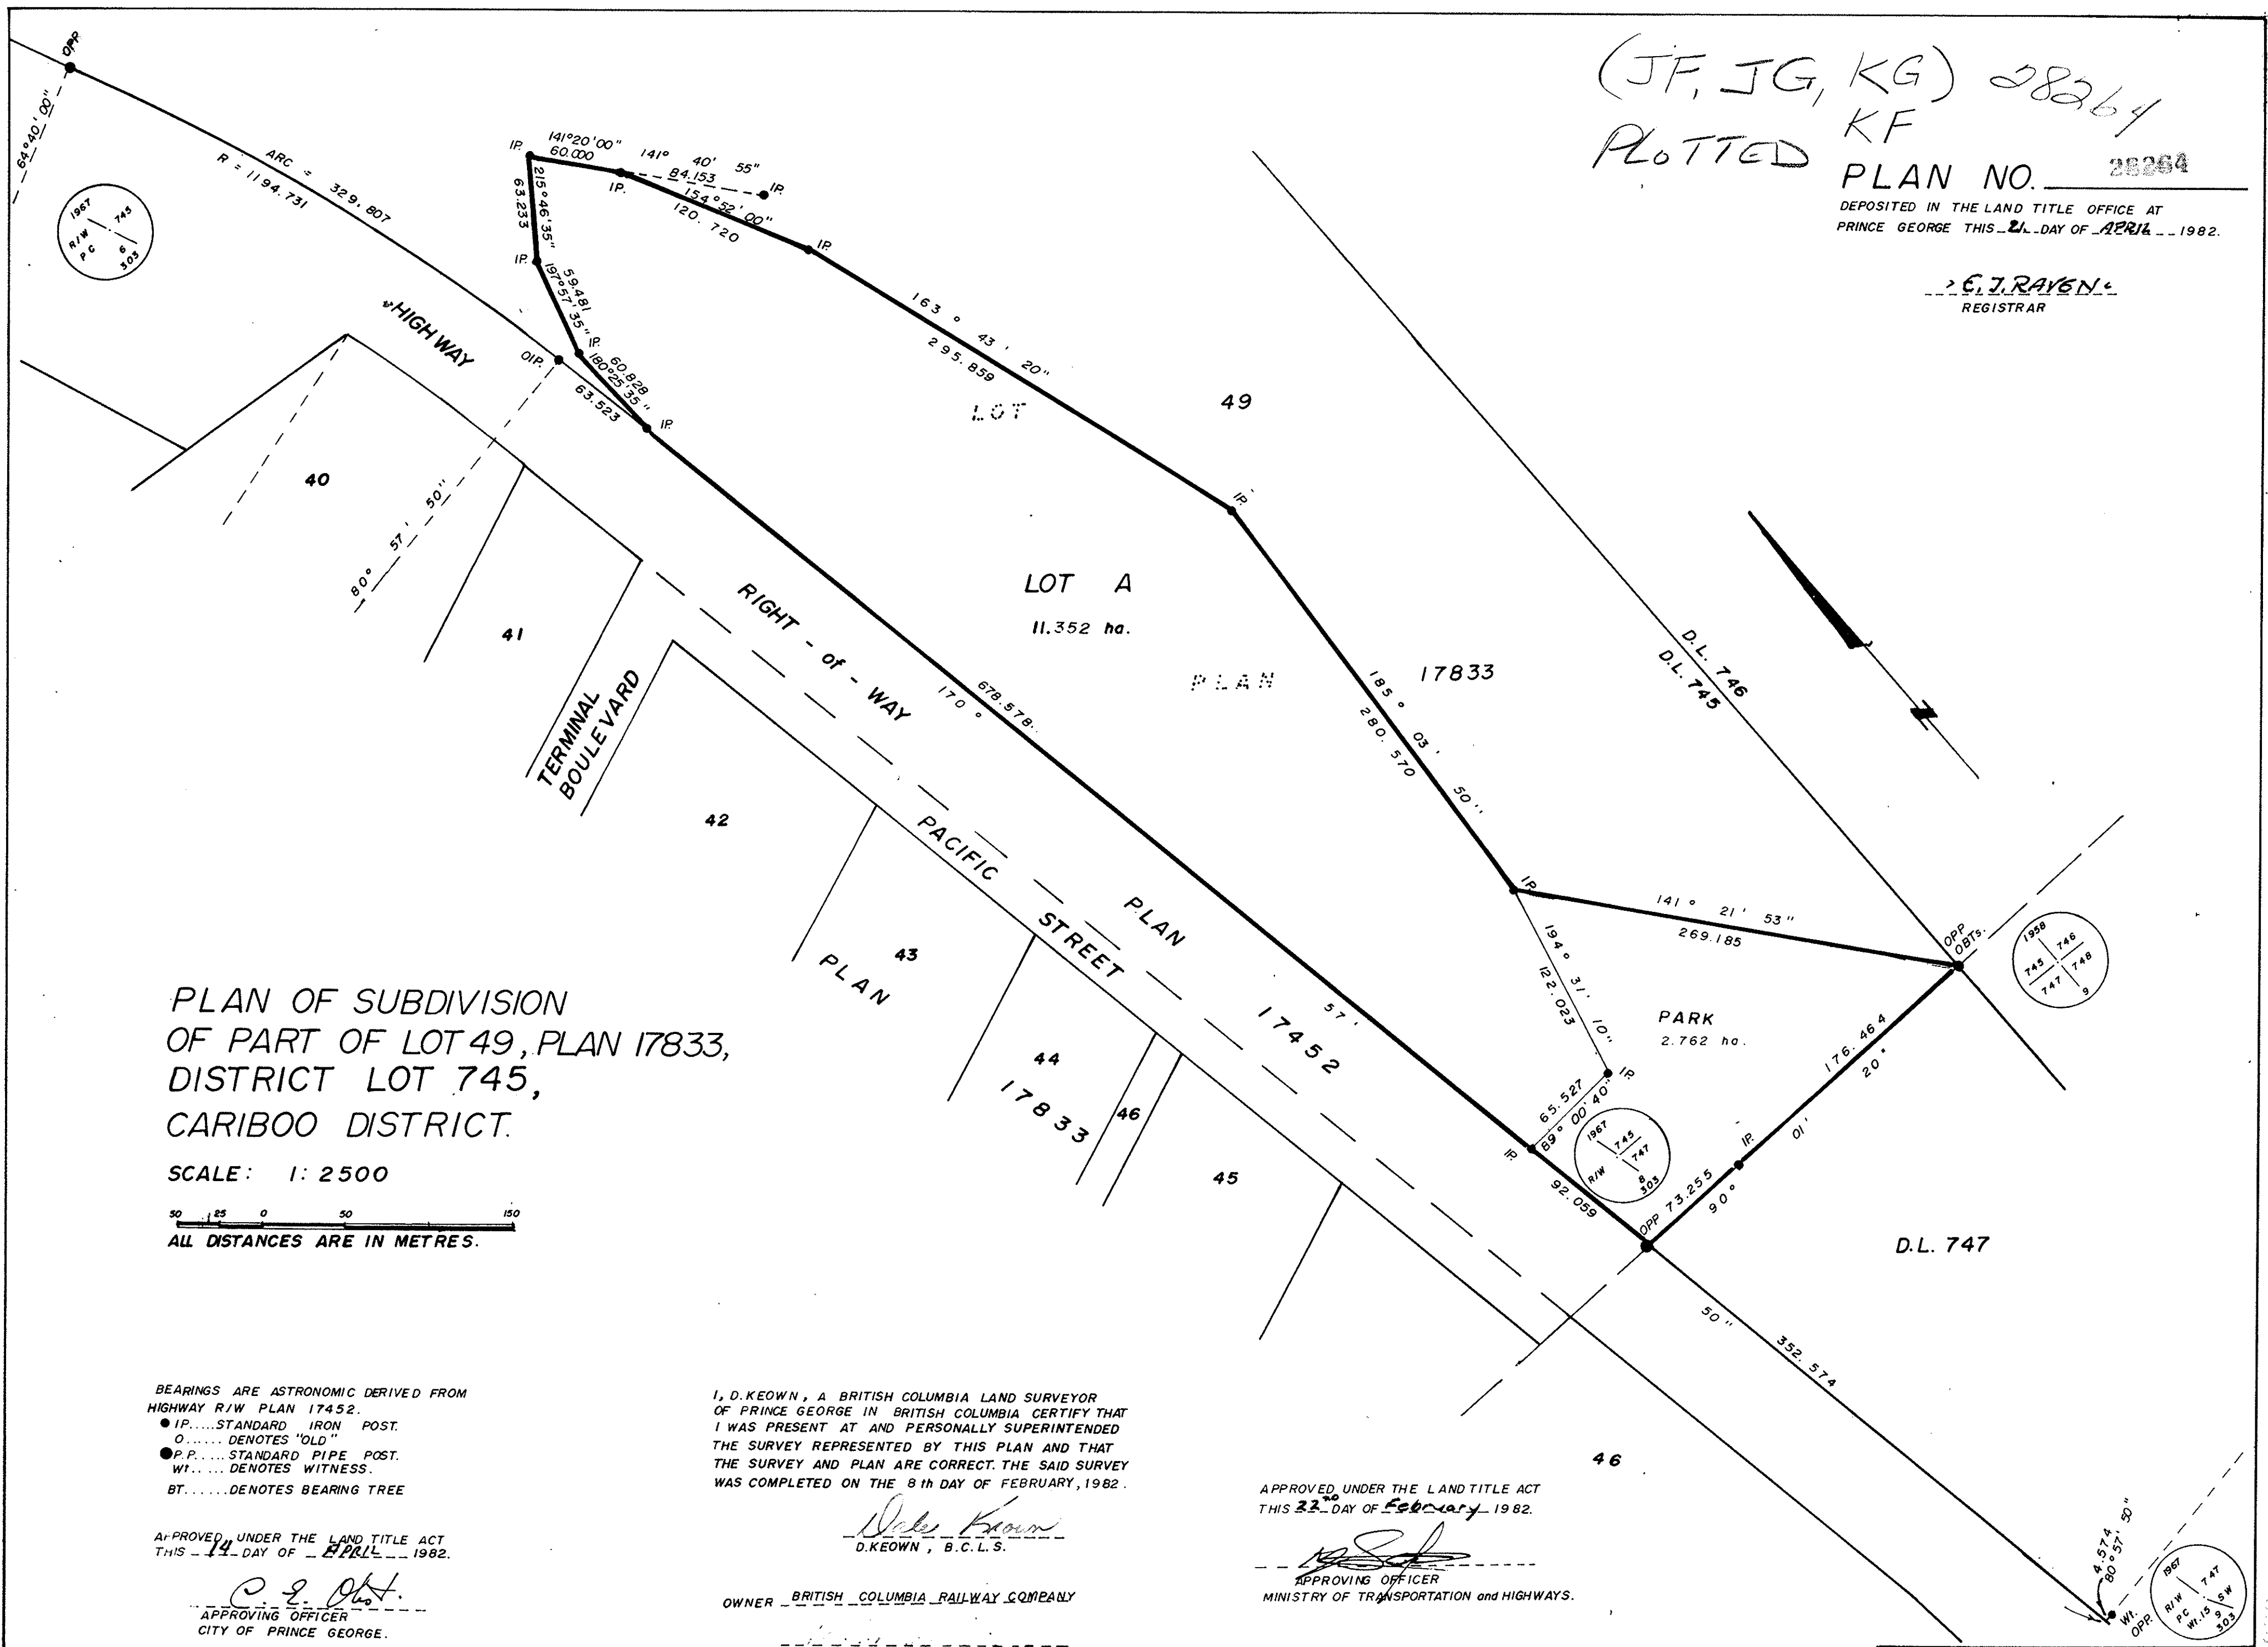

PLAN OF SUBDIVISION
 OF PART OF LOT 49, PLAN 17833,
 DISTRICT LOT 745,
 CARIBOO DISTRICT.

SCALE: 1:2500

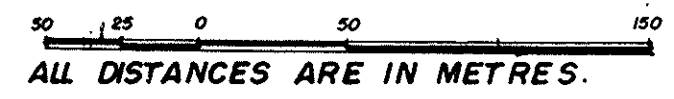

BEARINGS ARE ASTRONOMIC DERIVED FROM
 HIGHWAY R/W PLAN 17452.
 ● I.P. STANDARD IRON POST.
 ○ O. DENOTES "OLD"
 ● P.P. STANDARD PIPE POST.
 W. DENOTES WITNESS.
 BT. DENOTES BEARING TREE

APPROVED UNDER THE LAND TITLE ACT
 THIS 14 DAY OF APRIL 1982.

C. J. Raven
 APPROVING OFFICER
 CITY OF PRINCE GEORGE.

I, D. KEOWN, A BRITISH COLUMBIA LAND SURVEYOR
 OF PRINCE GEORGE IN BRITISH COLUMBIA CERTIFY THAT
 I WAS PRESENT AT AND PERSONALLY SUPERINTENDED
 THE SURVEY REPRESENTED BY THIS PLAN AND THAT
 THE SURVEY AND PLAN ARE CORRECT. THE SAID SURVEY
 WAS COMPLETED ON THE 8th DAY OF FEBRUARY, 1982.

D. Keown
 D. KEOWN, B.C.L.S.

OWNER BRITISH COLUMBIA RAILWAY COMPANY

PRESIDENT AND CHIEF EXECUTIVE OFFICER
 AUTHORIZED SIGNATORY
[Signature]
 DIRECTOR
 AUTHORIZED SIGNATORY

APPROVED UNDER THE LAND TITLE ACT
 THIS 22 DAY OF February 1982.

[Signature]
 APPROVING OFFICER
 MINISTRY OF TRANSPORTATION and HIGHWAYS.

THIS PLAN LIES WITHIN THE FRASER FORT
 GEORGE REGIONAL DISTRICT.

McWILLIAM, WHYTE, GOBLE, & ASSOCIATES,
 B.C. LAND SURVEYORS,
 PRINCE GEORGE - KAMLOOPS - SMITHERS - SALMON ARM.
 REF. NO. 8171 (D.L. 745)