

PLAN OF SUBDIVISION OF
 LOT C, PLAN 18948 &
 PART OF LOT 3, PLAN 28138
 DISTRICT LOT 8382
 CARIBOO DISTRICT—BRITISH COLUMBIA

(THIS IS OUTSIDE CITY LIMIT)

SCALE: 1 : 2500




NOTE: Bearings are astronomic, derived from the south boundary of Lot C as shown on Plan 28138.

LEGEND: •OIP denotes an old iron pin found.
 •IP denotes an iron pin set.

PLAN No 28282
 Deposited in the Land Title Office at Prince George, B.C. this 29 day of April, 1982.

Registrar *[Signature]*

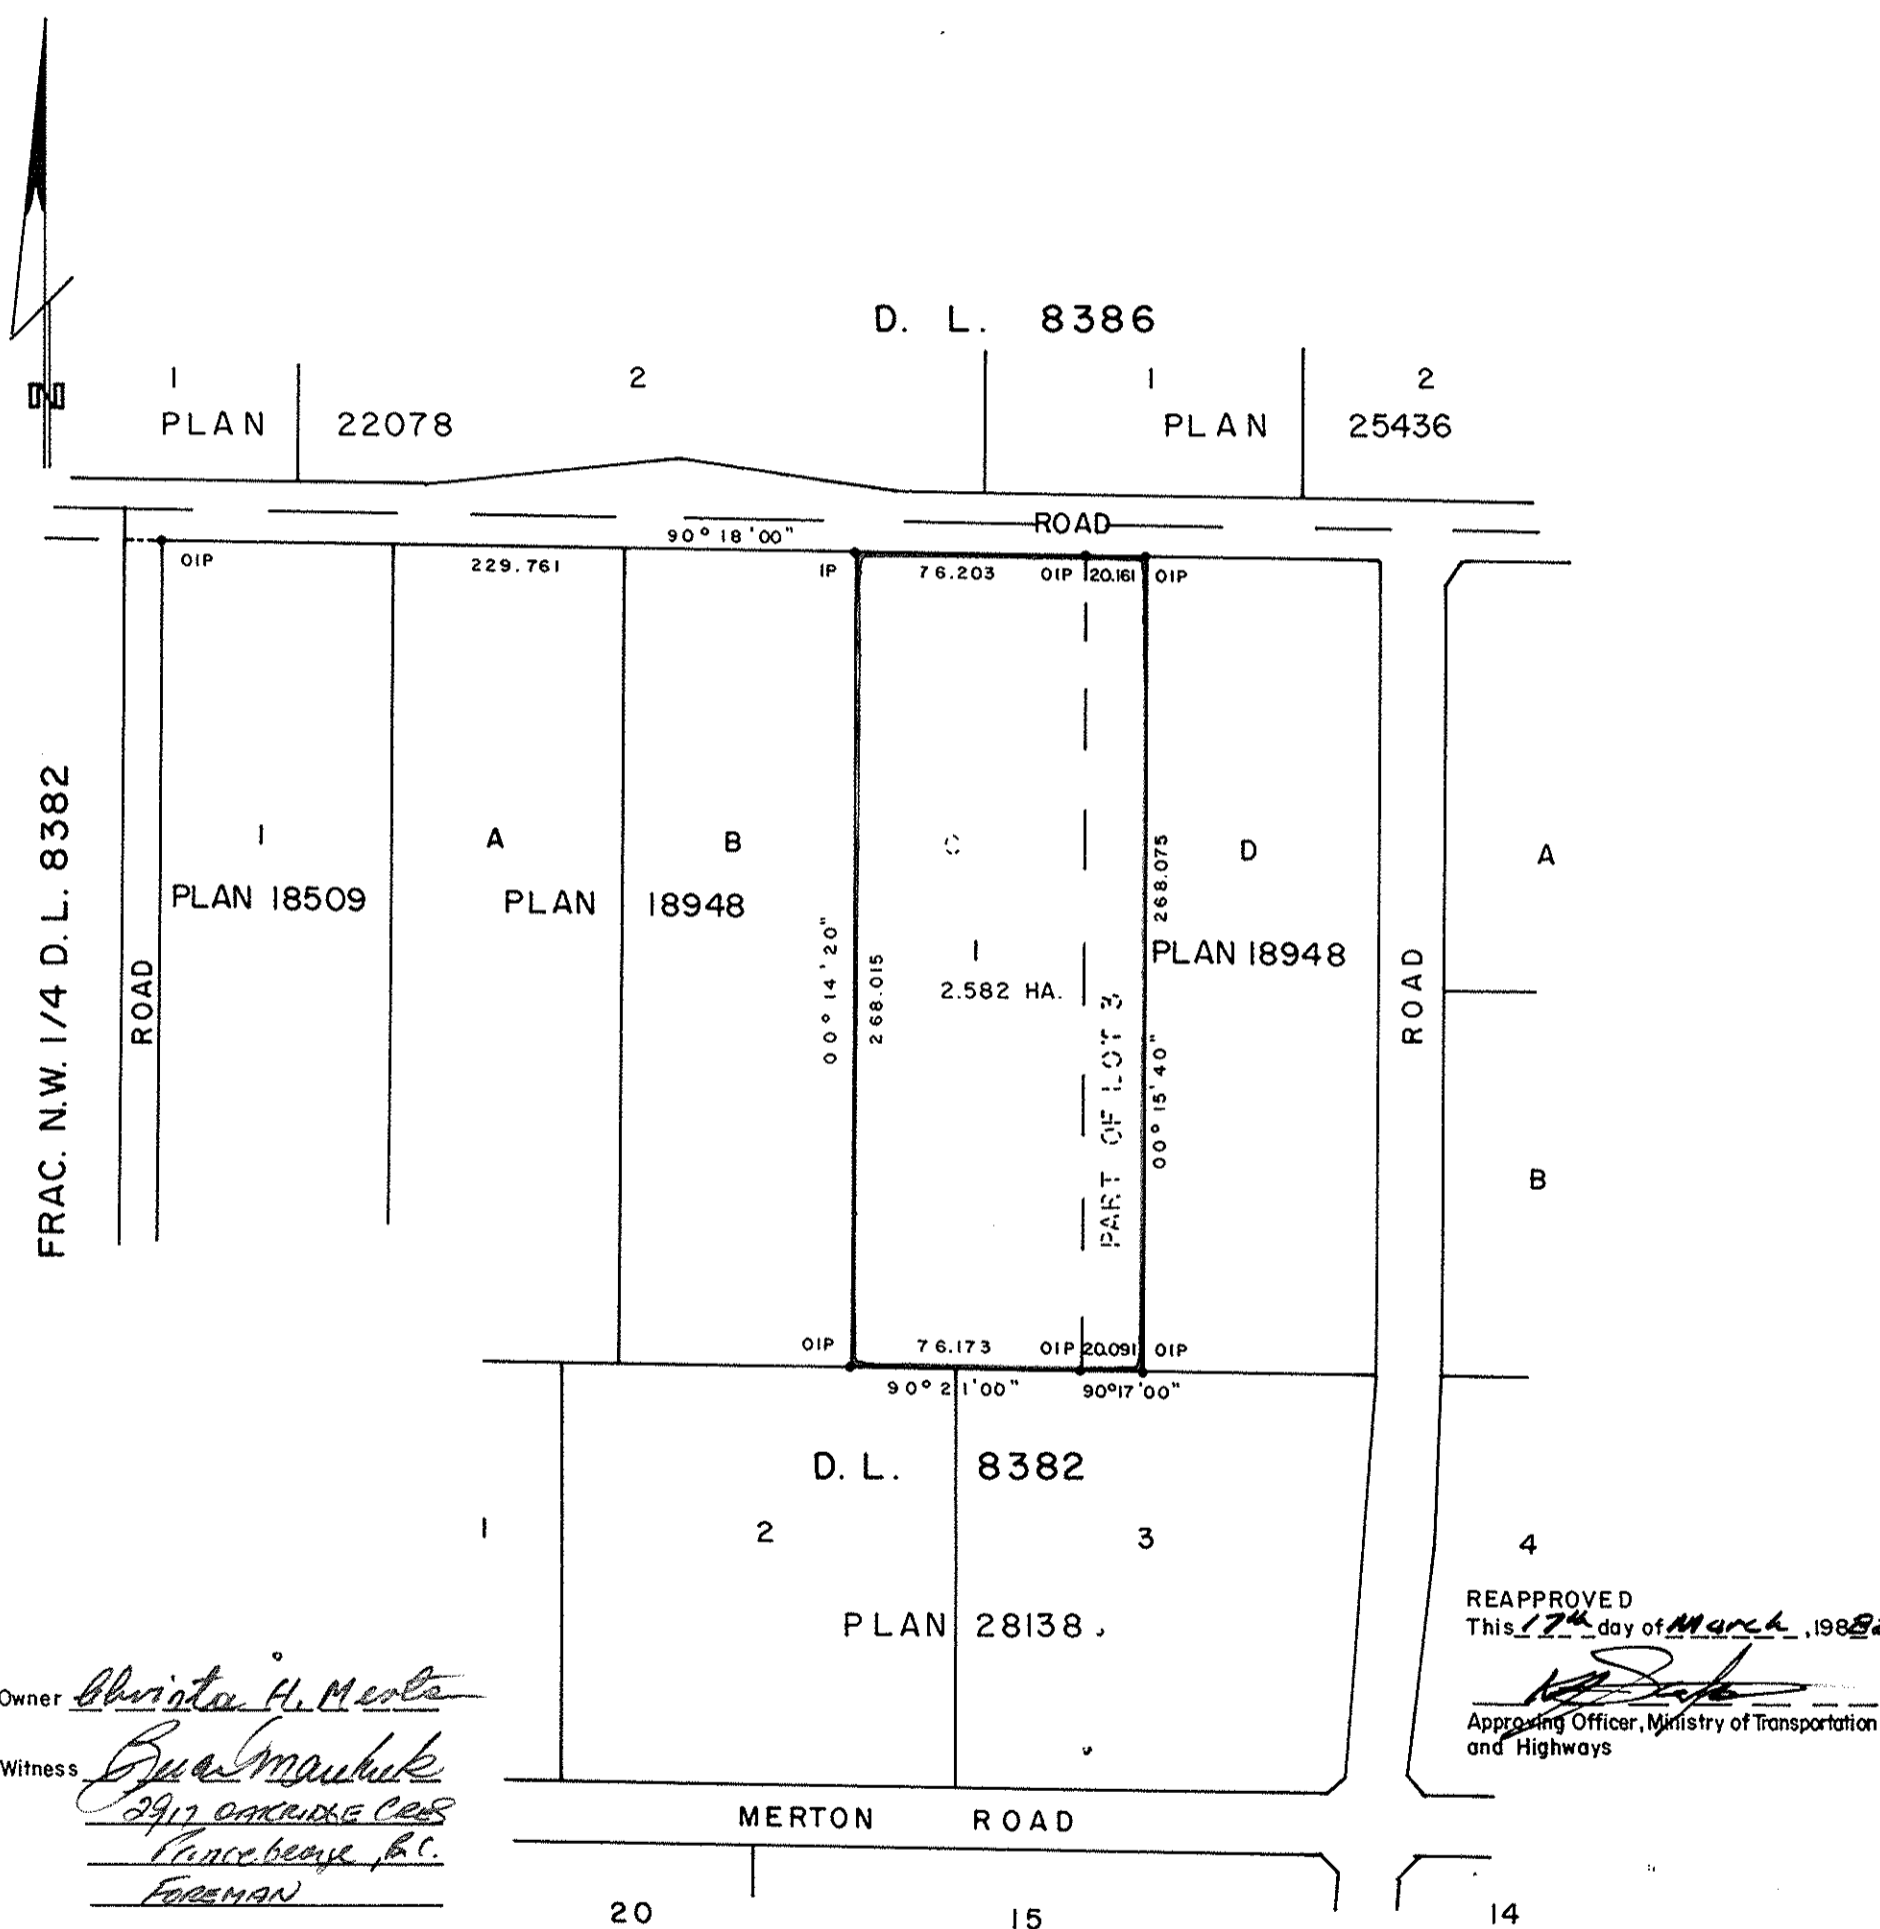

Owner *[Signature]*
 Witness *[Signature]*
 2917 OAKRIDGE CRES
 Prince George, B.C.
 FOREMAN

REAPPROVED
 This 17th day of March, 1982
[Signature]
 Approving Officer, Ministry of Transportation and Highways

Approved under the Land Title Act this 17 day of Nov., 1981

I, DONALD A. DUFFY, a British Columbia Land Surveyor, of Prince George, in British Columbia, certify that I was present at and did personally superintend the survey represented by this plan, and that the survey and plan are correct. The survey was completed on the 3 day of OCT, 1981.

[Signature]

Owner *[Signature]*
 Witness *[Signature]*
 2917 OAKRIDGE CRES
 Prince George, B.C.
 FOREMAN

[Signature]
 Approving Officer, Ministry of Transportation and Highways.

This plan lies within the Fraser-Fort George Regional District.

W. D. USHER & ASSOCIATES
 LAND SURVEYORS
 PRINCE GEORGE — B.C.
 08 43 12465 C

H.O. 5265 B