

(HQ)
PLOTTED

PLAN No. 28284

Deposited in the Land Title Office at Prince George, B.C. this 3 day of MAY, 1982.

E. RAVEN
Registrar


PLAN OF SUBDIVISION OF
LOT B, PLAN 28284
REMAINDER OF LOT 7, PLAN 27071 &
REMAINDER OF LOT C, PLAN 27171
DISTRICT LOT 4040
CARIBOO DISTRICT — BRITISH COLUMBIA

SCALE: 1 : 1000



NOTE: Bearings are astronomic, derived from the north boundary of Lots 24 to 27, Plan 27198.

LEGEND: • OIP denotes an old iron pin found.
• IP denotes an iron pin set.

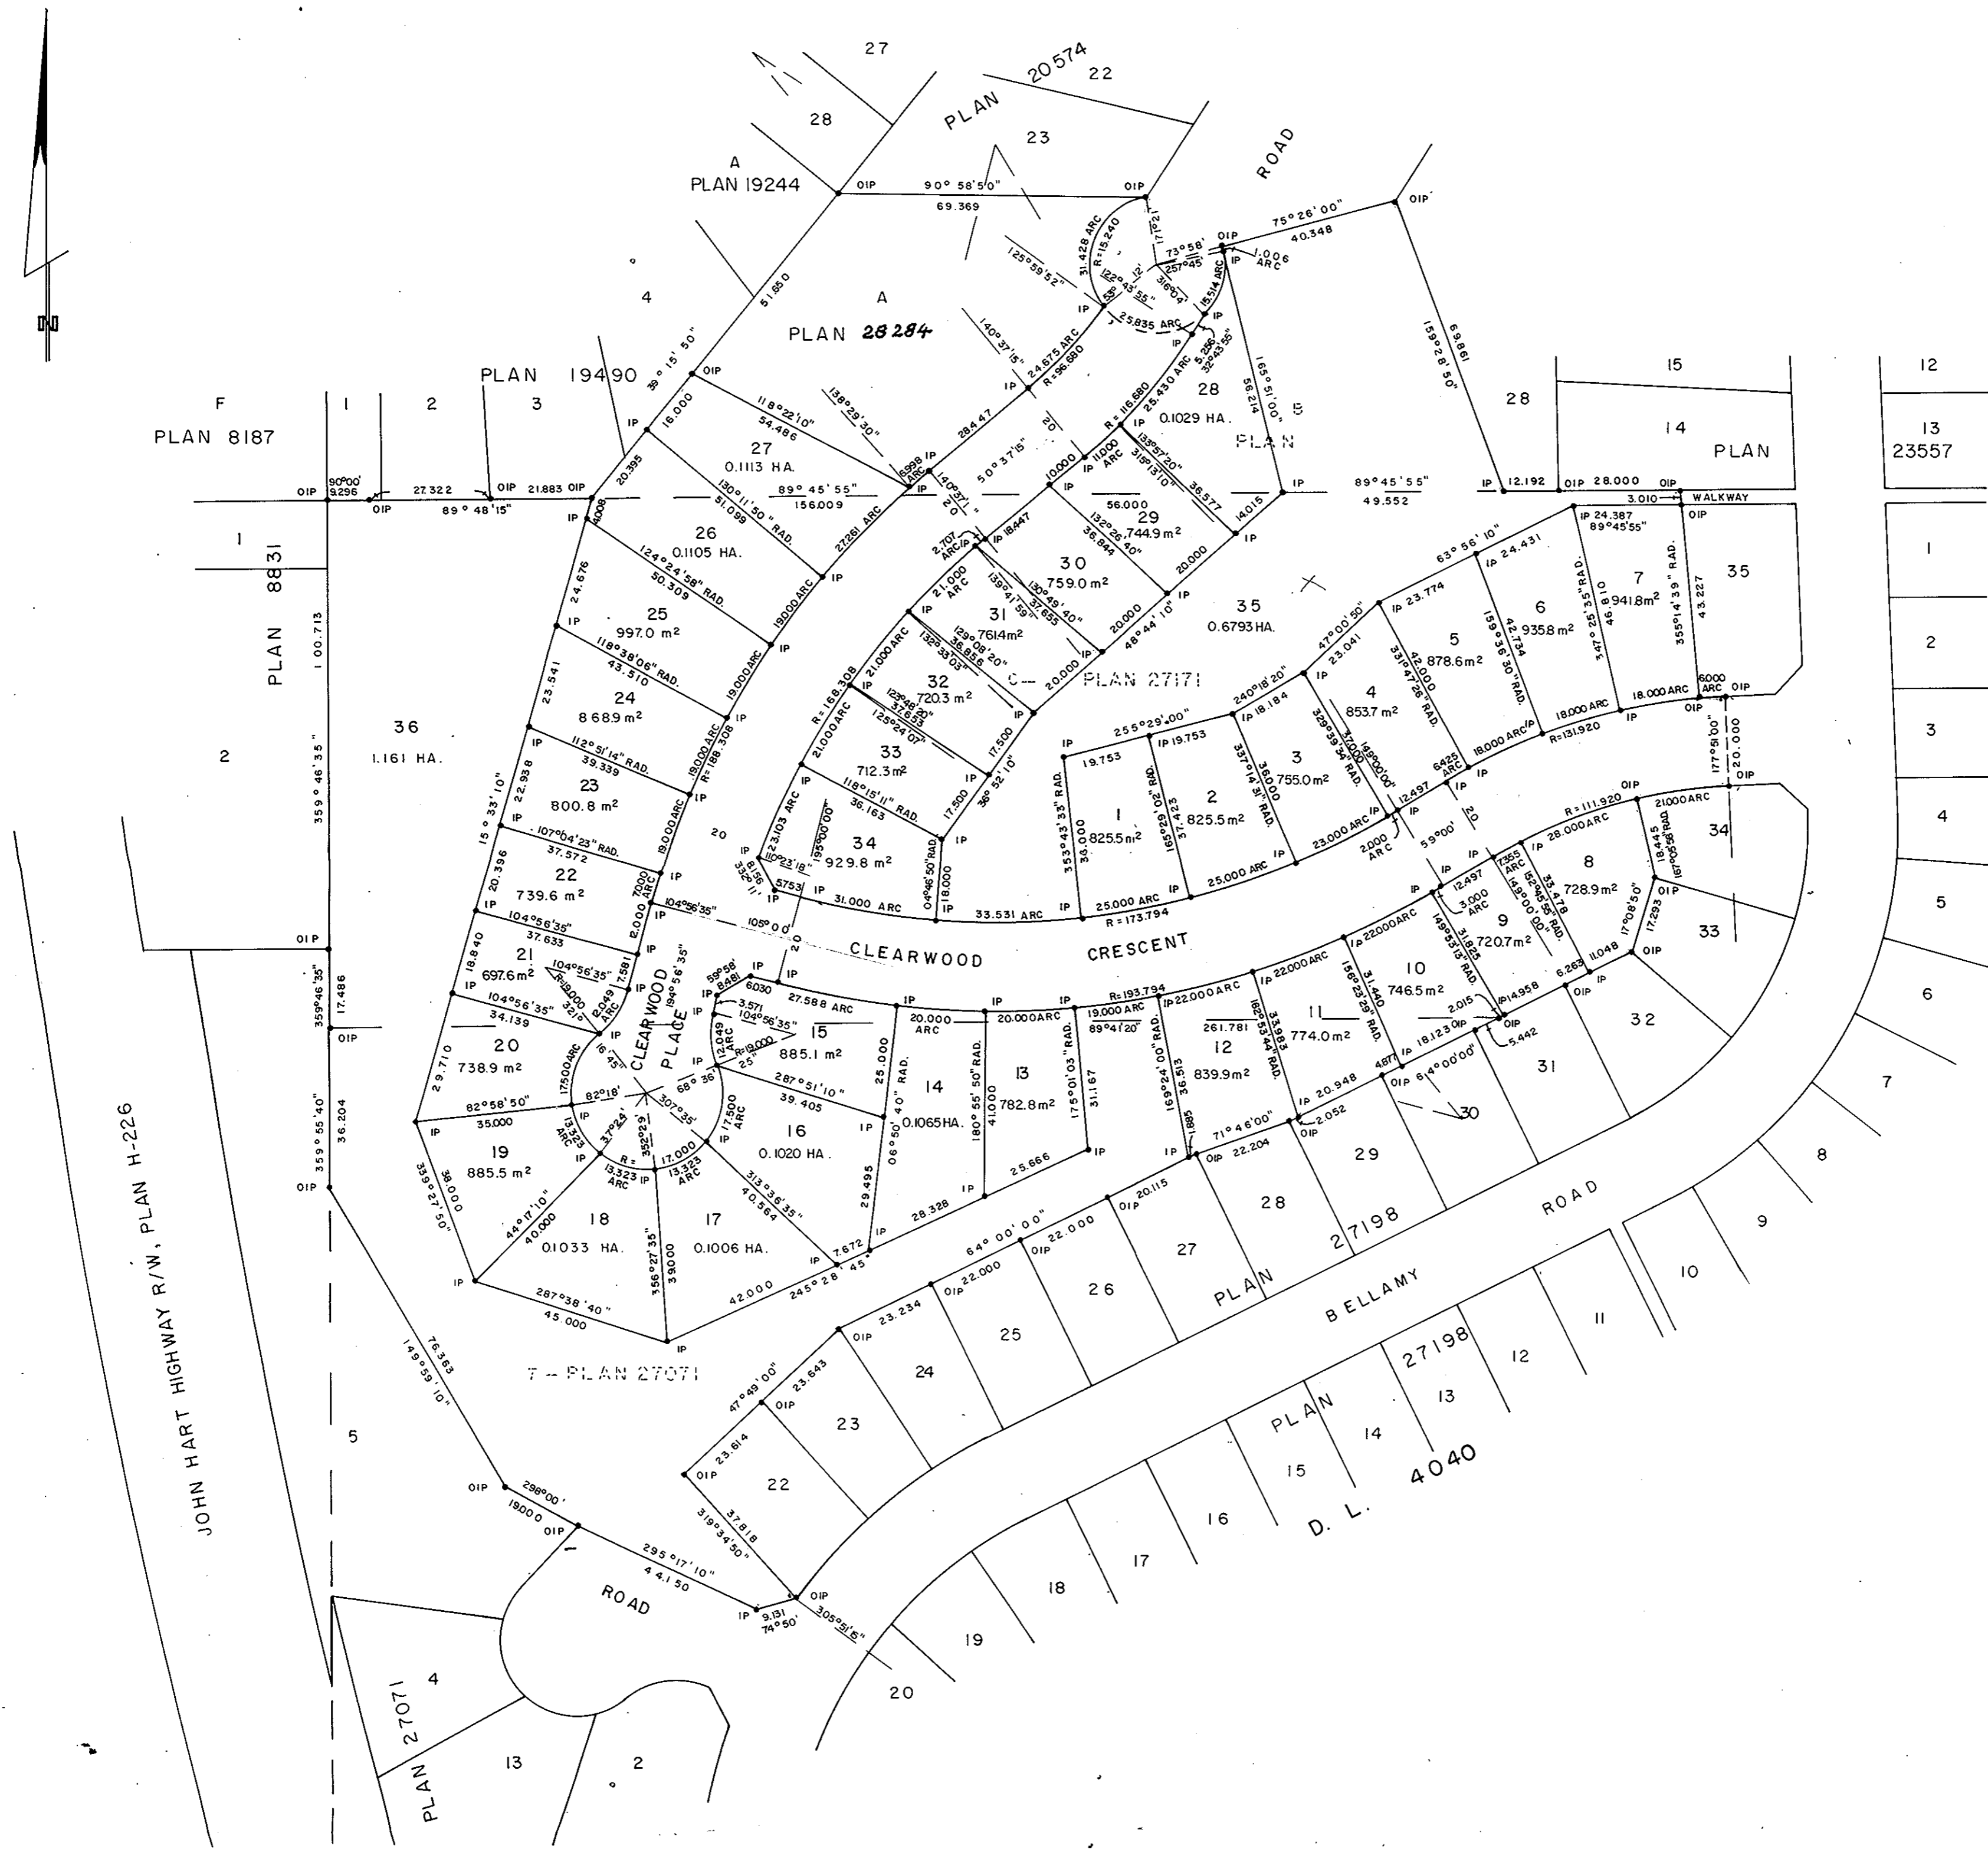

I, DONALD A. DUFFY, a British Columbia Land Surveyor, of Prince George, in British Columbia, certify that I was present at and did personally superintend the survey represented by this plan, and that the survey and plan are correct. The survey was completed on the 24 day of NOV, 1981.

MOUNT ALDER ESTATES LTD.
Armed R. Bell
Authorized Signatory
Bernard R. Zumbelt
Authorized Signatory

NORTHLAND BANK
Authorized Signatory
Authorized Signatory

Approved under the Land Title Act this 29 day of MAR, 1982.
C. E. Olt
Approving Officer, City of Prince George

This plan lies within the Fraser-Fort George Regional District.