

28325

PLAN OF SUBDIVISION OF  
LOT A, BLOCK 320, PLAN 1268 &  
LOT A, BLOCK 330, PLAN 1268  
DISTRICT LOT 343  
CARIBOO DISTRICT—BRITISH COLUMBIA  
SCALE: 1 : 500



NOTE: Bearings are astronomic, derived from the east boundary of Vine Street, Plan 1268.

LEGEND: • OIP denotes an old iron pin found.  
• IP denotes an iron pin set.  
WT denotes witness.

(HK)

PLOTTED

PLAN No 28325


Deposited in the Land Title Office at Prince George, B.C. this 19 day of May, 1982.

— "E. Raven" — per Registrar

D.L. 343

6

PLAN 18815

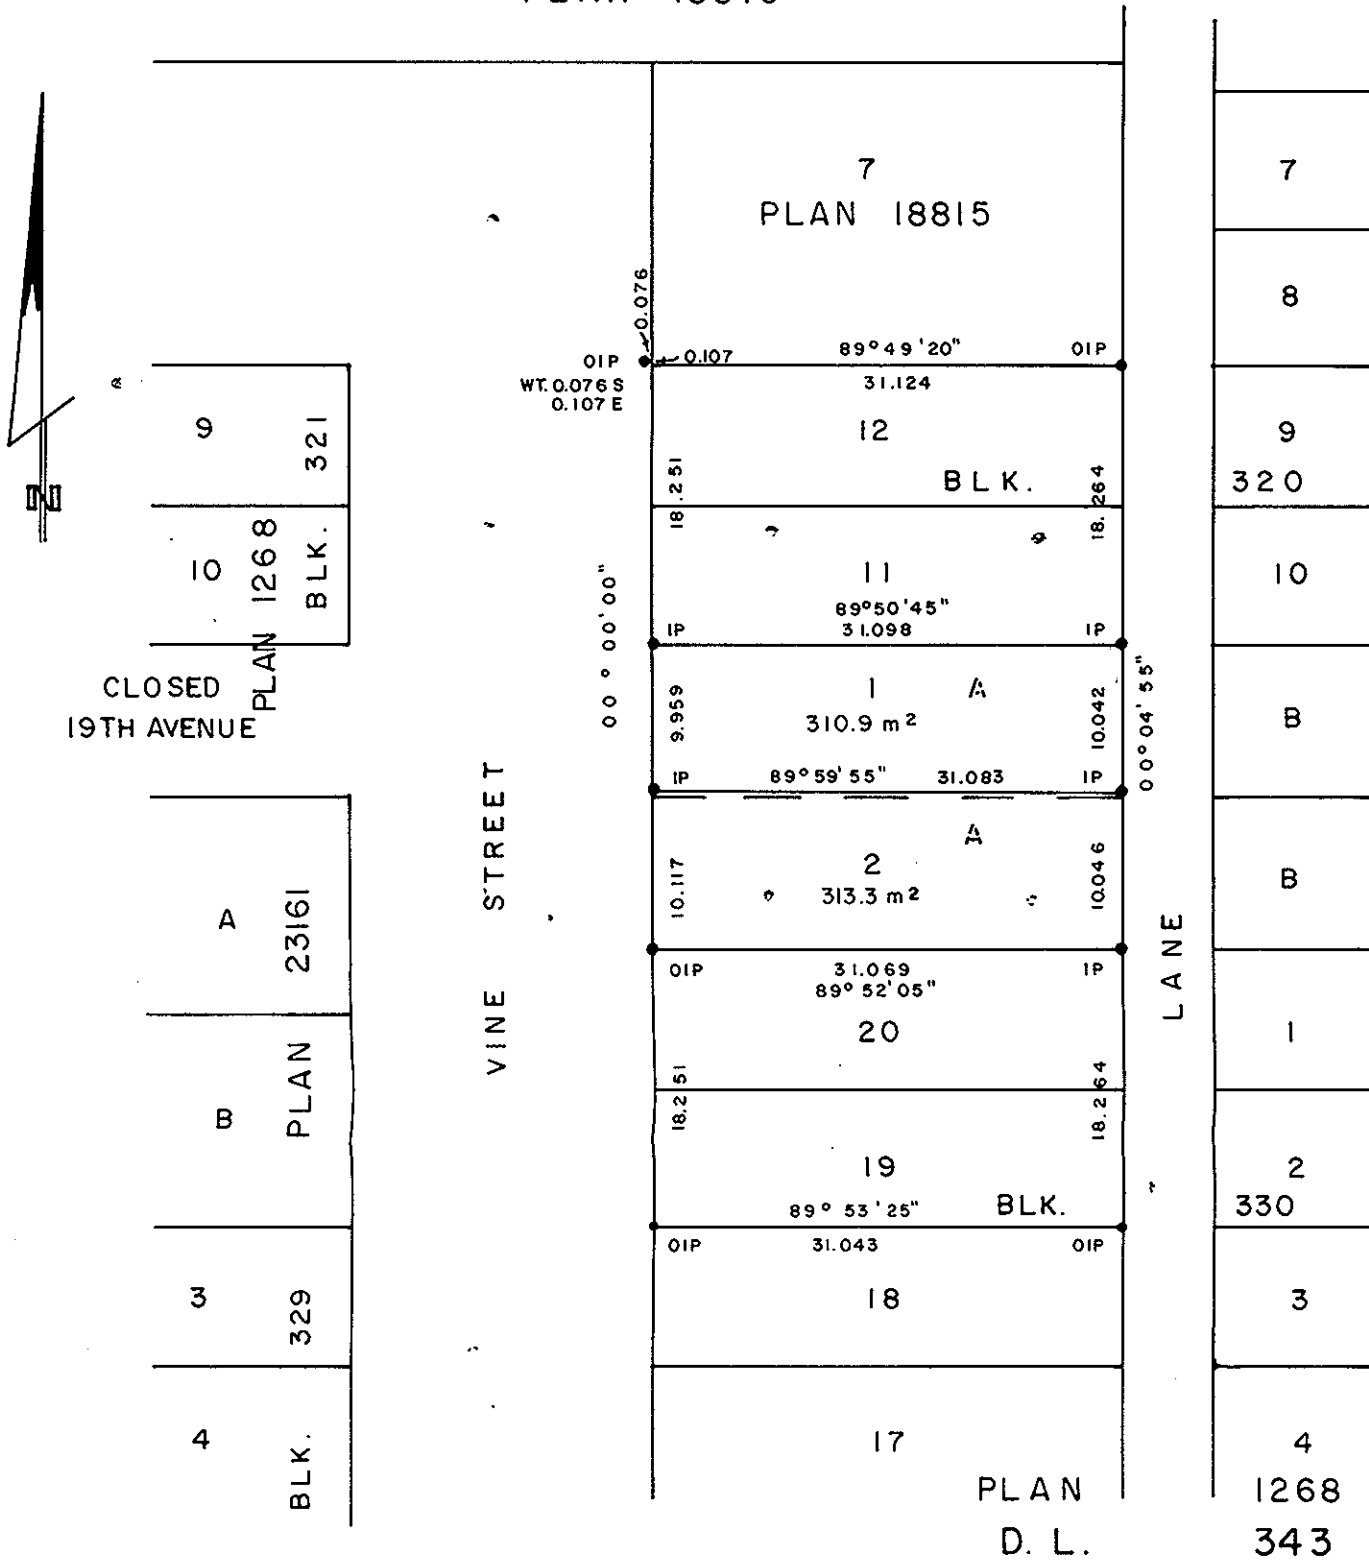

Owner Enrico Massini

Witness D.A. DUFFY

Approved under the Land Title Act this 14 day of APRIL, 1982

C.E. Dohst  
Approving Officer, City of Prince George

This plan lies within the Fraser- Fort George Regional District.

W. D. USHER & ASSOCIATES  
LAND SURVEYORS  
PRINCE GEORGE — B.C.

13324

I, DONALD A. DUFFY, a British Columbia Land Surveyor, of Prince George, in British Columbia, certify that I was present at and did personally superintend the survey represented by this plan, and that the survey and plan are correct. The survey was completed on the 1st day of April, 1982.

[Signature]

CANADA PERMANENT TRUST COMPANY  
Authorized Signatory [Signature]  
Authorized Signatory [Signature]

H.O. 5265B

CITY OF PRINCE GEORGE