

REFERENCE PLAN OF
 PARCEL B (R 39270), PLAN 9543
 DISTRICT LOT 4047
 CARIBOO DISTRICT - BRITISH COLUMBIA
 SCALE: 1 : 1000

(GU)
 PLOTTED




NOTE: Bearings are astronomic, derived from the north boundary of Lots 44 through 47, Plan 9543.

PLAN No 28363
 Deposited in the Land Title Office at Prince George, B.C. this 2 day of June, 1982.

LEGEND: • OIP denotes an old iron pin found.
 • IP denotes an iron pin set.

E. J. P.
 Registrar

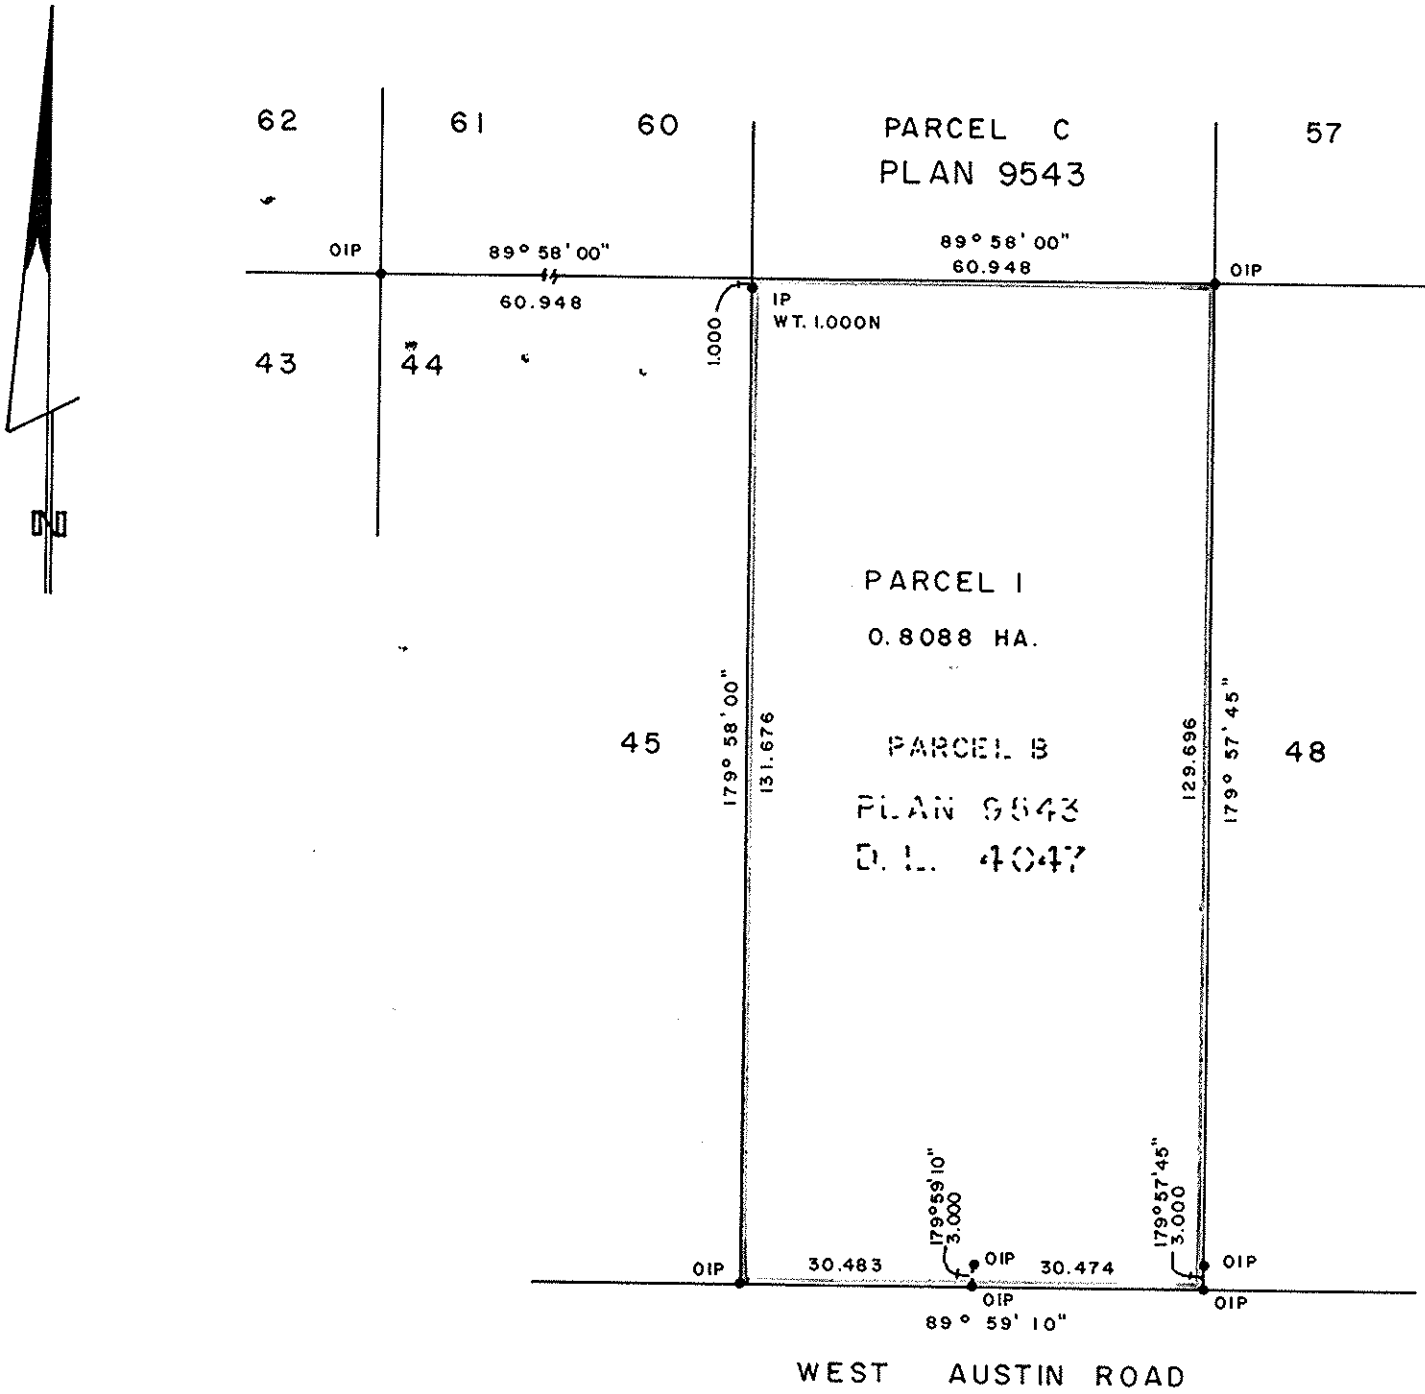

I, DONALD A. DUFFY, a British Columbia Land Surveyor, of Prince George, in British Columbia, certify that I was present at and did personally superintend the survey represented by this plan, and that the survey and plan are correct. The survey was completed on the 20 day of JAN., 1982.

This plan lies within the Fraser- Fort George Regional District.

W. D. USHER & ASSOCIATES
 LAND SURVEYORS
 PRINCE GEORGE - B.C.
 LY 51, 54 13126