

PLAN OF SUBDIVISION OF
LOTS 20, 21 & 22, BLOCK II, PLAN 796
DISTRICT LOT 932
CARIBOO DISTRICT-BRITISH COLUMBIA
SCALE: 1 : 500

PLOTTED JK




NOTE: Bearings are astropomic, derived from the west boundary of Oak Street as shown on Plan I9298.

LEGEND: • OIP denotes an old iron pin found.
• IP denotes an iron pin set.

PLAN No 28384
Deposited in the Land Title Office at Prince George, B.C. this 9th day of June, 1982.

Registrar *E.P.*

The registered owner (s) designated hereon, hereby, declare that they have entered into a condition or covenant with Her Majesty the Queen in right of the Province of British Columbia as represented by the Minister of Environment and with the City of Prince George under Section 215 of the Land Title Act.

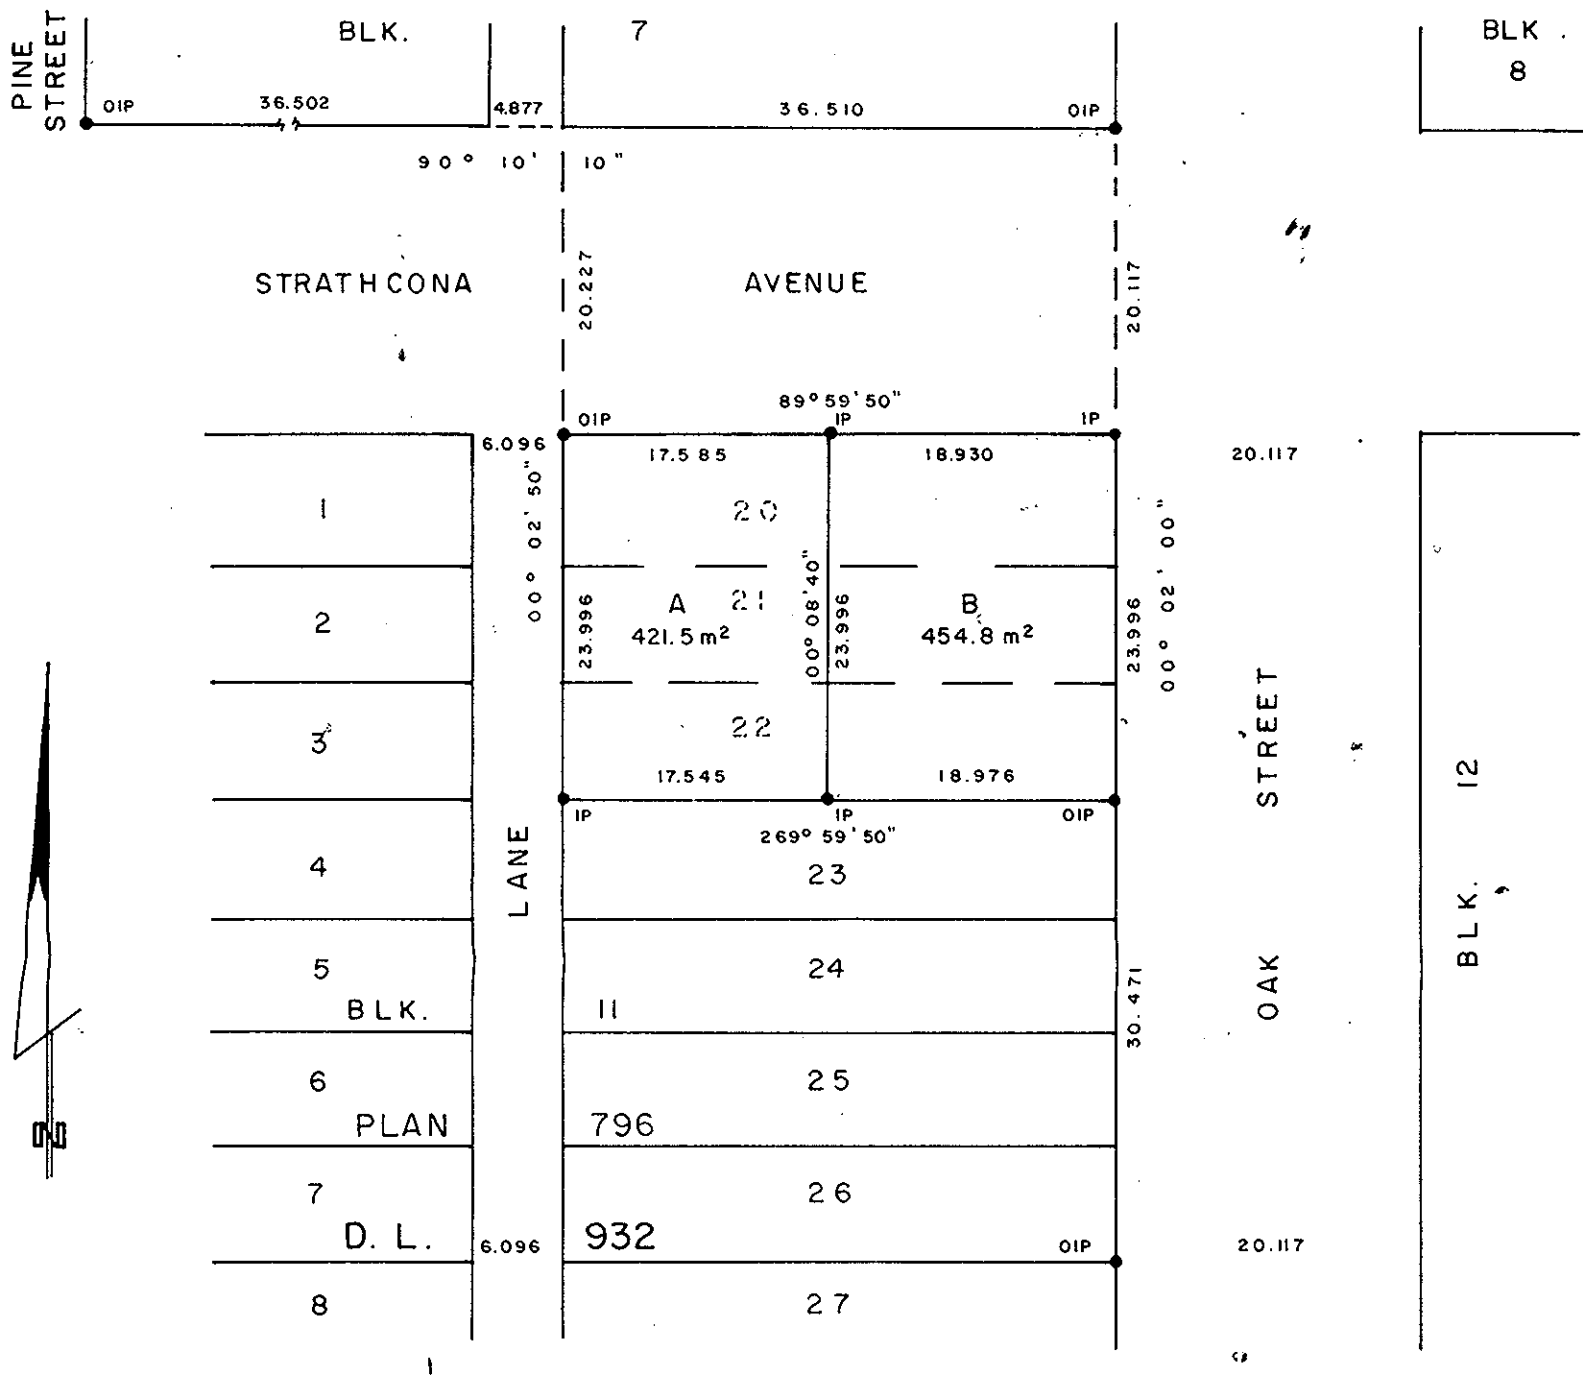

Approved under the Land Title Act this 4 day of JUNE, 1982

C. E. Plot

Approving Officer, City of Prince George

I, DONALD A. DUFFY, a British Columbia Land Surveyor, of Prince George, in British Columbia, certify that I was present at and did personally superintend the survey represented by this plan, and that the survey and plan are correct. The survey was completed on the 13 day of APRIL, 1982.

HILLTOP DEVELOPMENTS LTD.

[Signature]
Authorized Signatory

This plan lies within the Fraser- Fort George Regional District.

W. D. USHER & ASSOCIATES
LAND SURVEYORS
PRINCE GEORGE — B.C.