


26-FF-226

507
(S.W. 1/4)

EXPLANATORY PLAN TO ACCOMPANY
AN ENCROACHMENT AGREEMENT ON
LOT 19, BLOCK 124, PLAN 1268
DISTRICT LOT 343
CARIBOO DISTRICT— BRITISH COLUMBIA

SCALE: 1 : 200

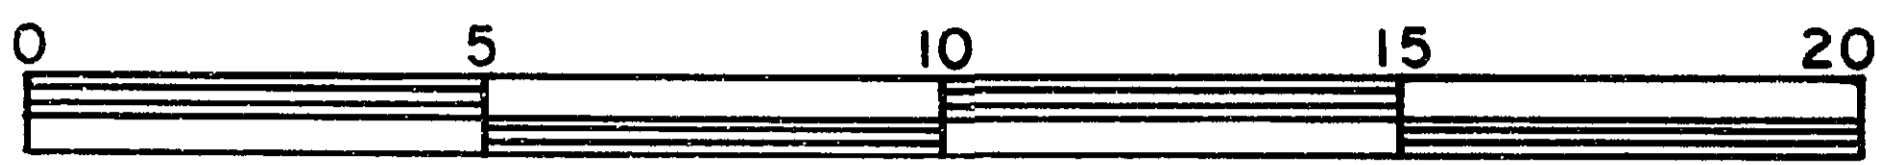


NOTE: Bearings are astronomic, derived from the westerly boundary of Lot 20, Block 124, Plan 1268.

PLAN No **28418**

Deposited in the Land Title Office at Prince George, B.C. this 22nd day of June, 1982.

E.J. Parnen per fg
Registrar

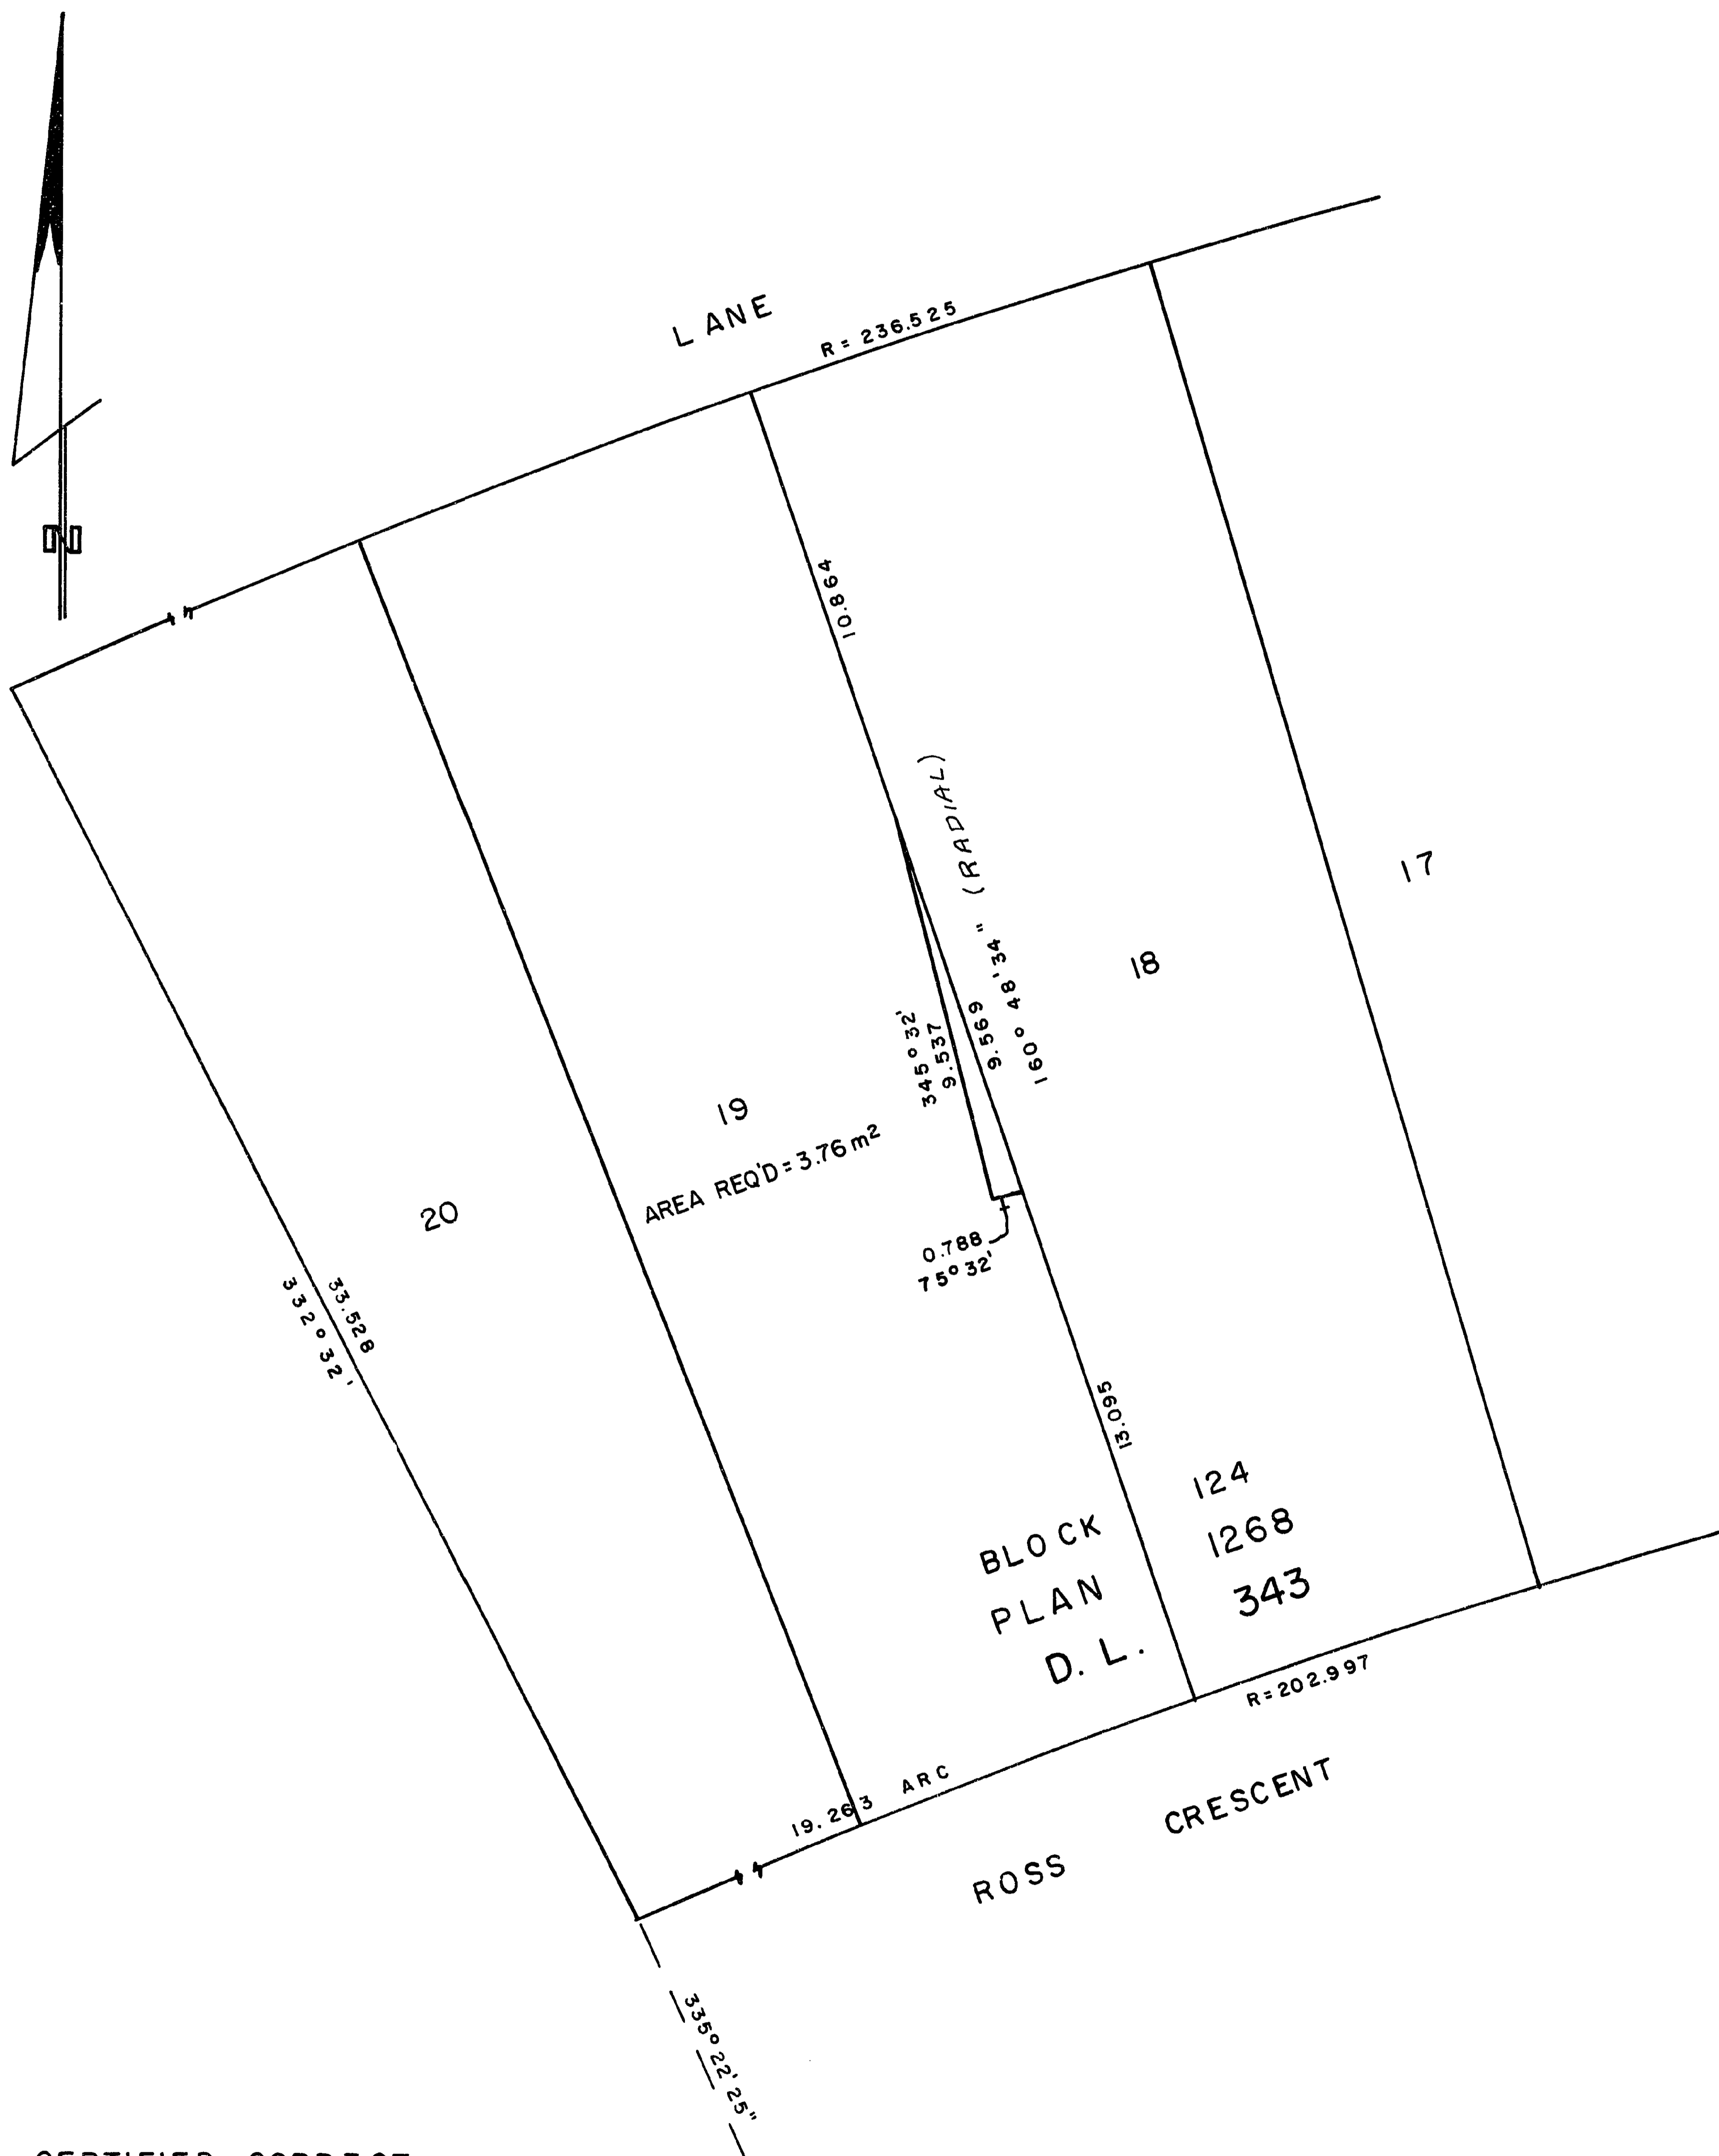

CERTIFIED CORRECT
According to information shown
on Plan 1268.

D.A. Duffy
D.A. DUFFY, B.C. L.S.
June 17, 1982

This plan lies within the Fraser-Fort George Regional District.

W.D. USHER & ASSOCIATES
LAND SURVEYORS
PRINCE GEORGE — B.C.
NU 56 13394