

PLAN OF SUBDIVISION OF
PART OF REMAINDER OF
DISTRICT LOT 4037
CARIBOO DISTRICT - BRITISH COLUMBIA

SCALE: 1 : 2000




NOTE: Bearings are astronomic, derived from the north boundary of D.L. 4037 as shown on Plan 22670.

- LEGEND:
- ⊙ OPCON denotes an old concrete monument found.
 - OCIP denotes an old capped iron pin found.
 - OPP denotes an old pipe post found.
 - OIP denotes an old iron pin found.
 - IP denotes an iron pin set.

(, KU)
PLOTTED

PLAN No 28473
Deposited in the Land Title
Office at Prince George, B.C. this
13 day of July, 1982

E. J. R.
Registrar

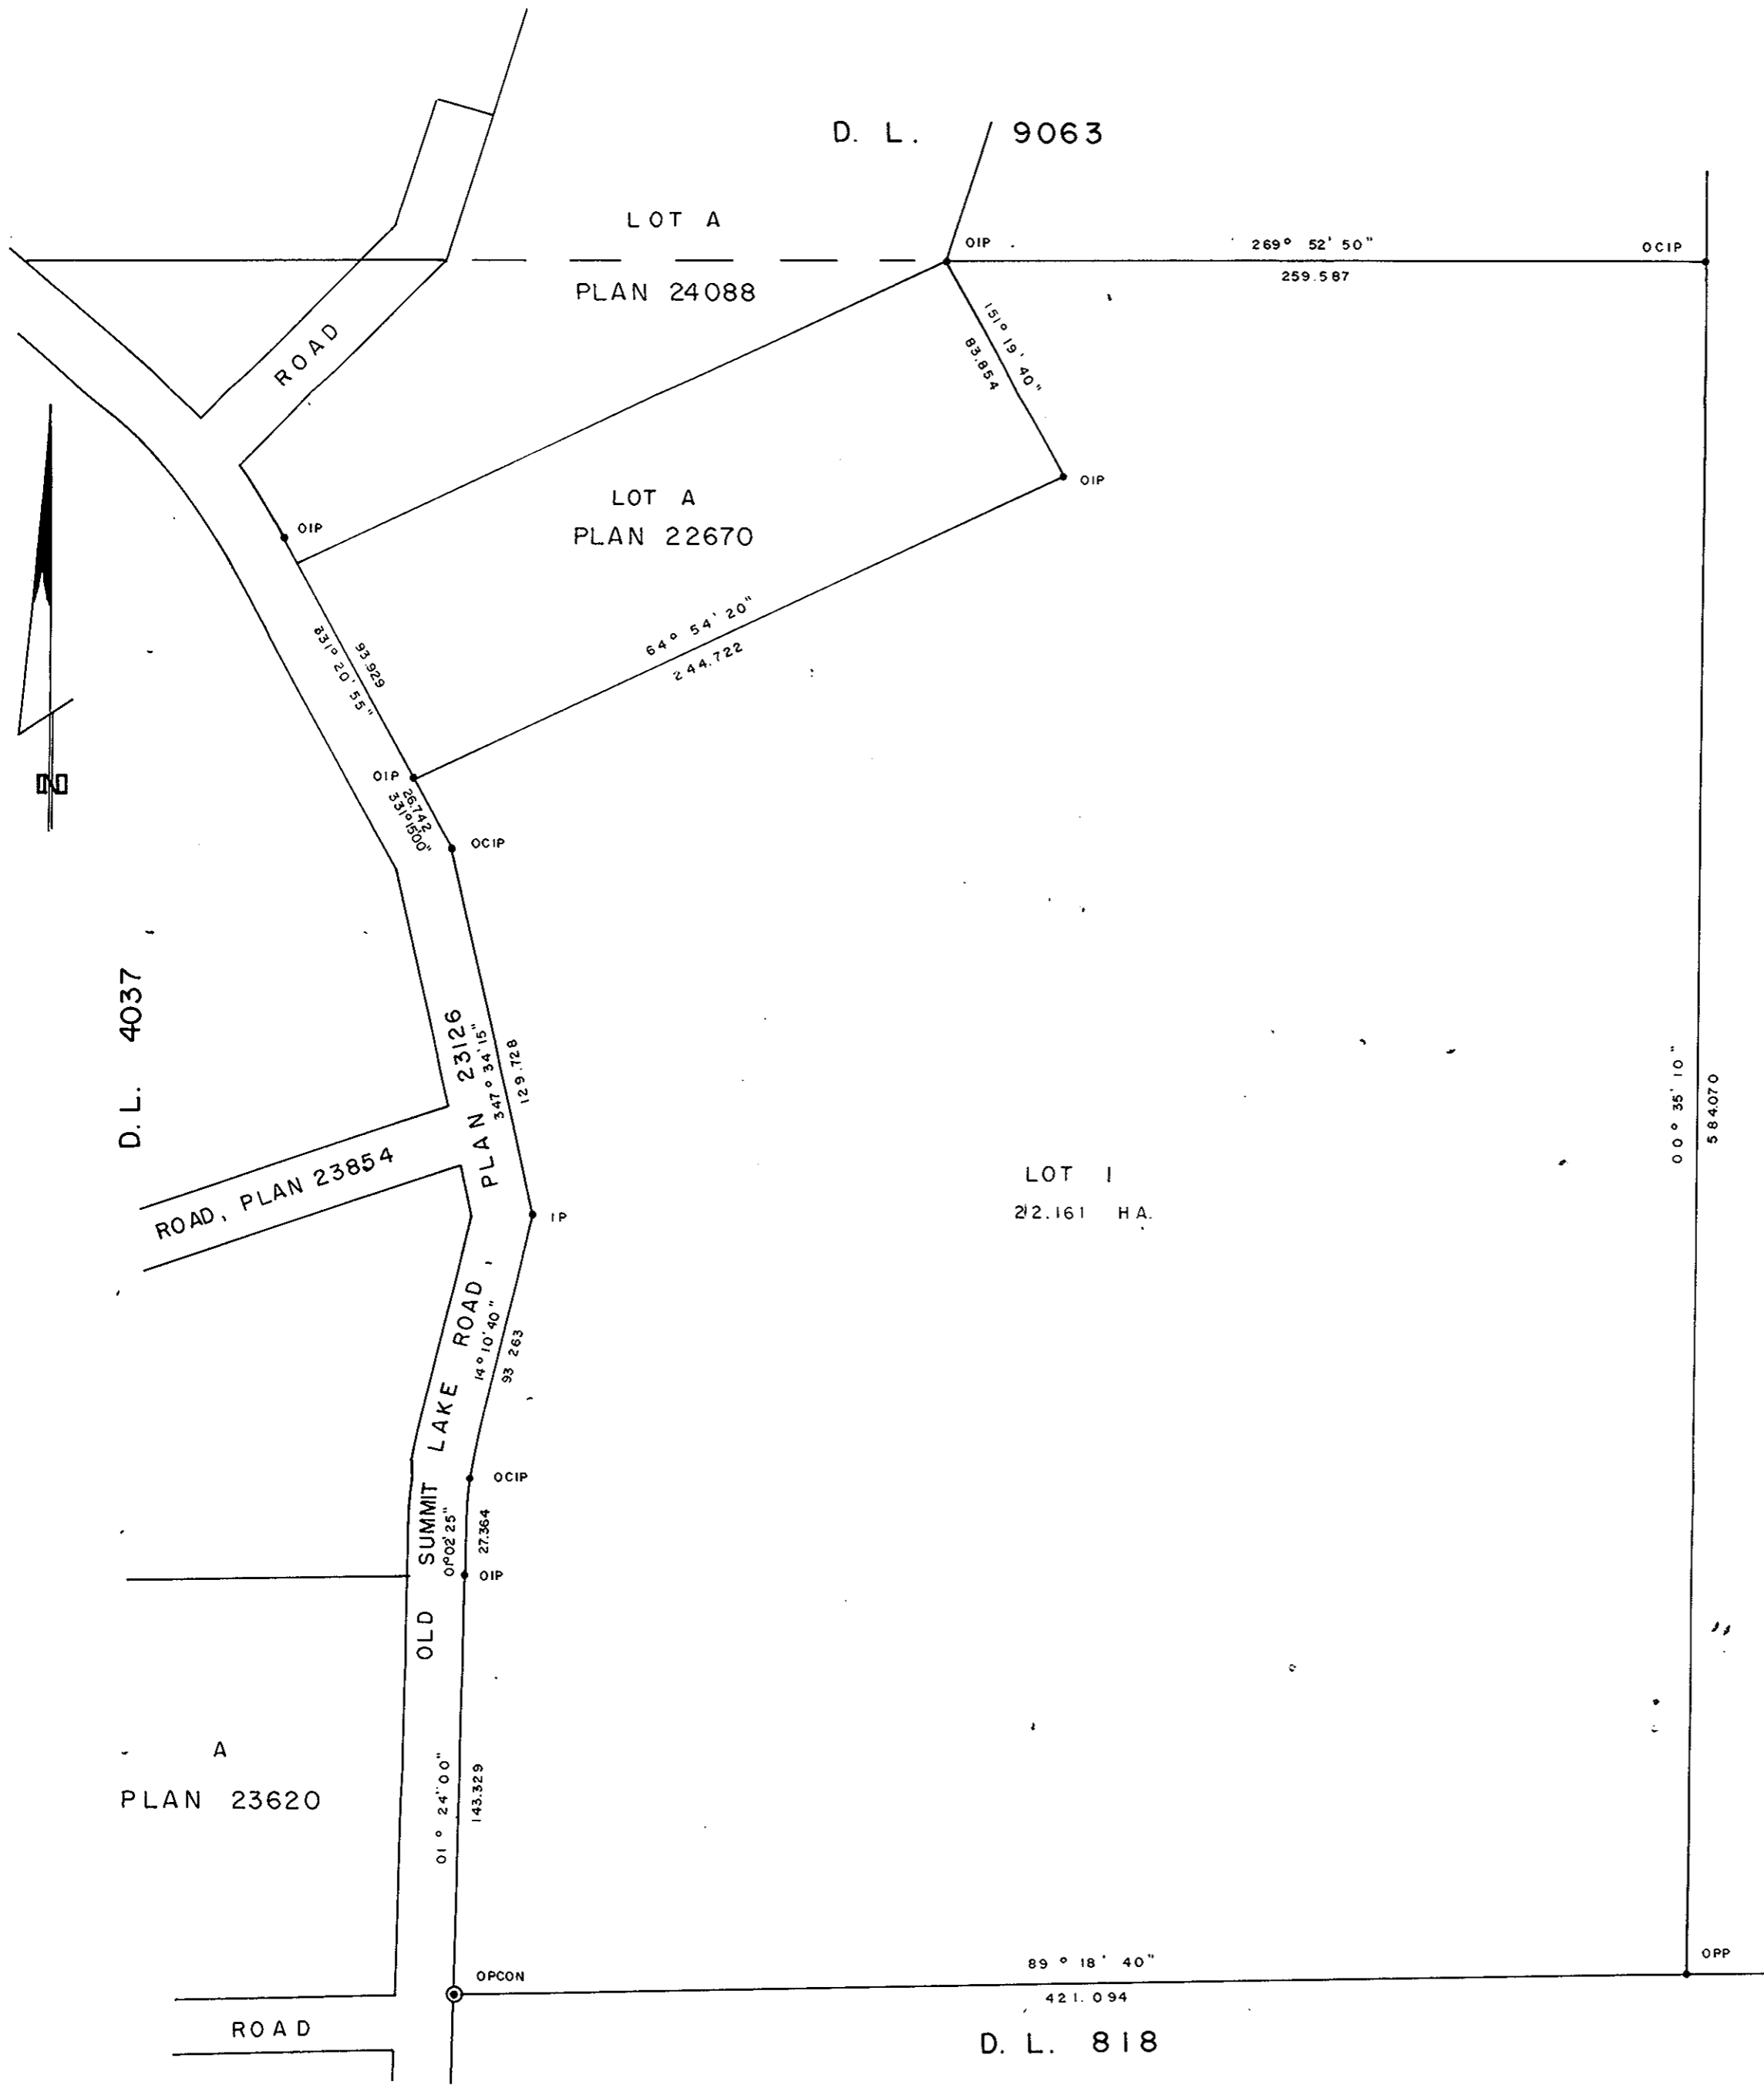

I, DONALD A. DUFFY, a British Columbia Land Surveyor, of Prince George, in British Columbia, certify that I was present at and did personally superintend the survey represented by this plan, and that the survey and plan are correct. The survey was completed on the 1st day of Oct., 1981.

Owner B. Hardy
Witness George Hardy
8257 - Hart Hwy
Prince George, B.C.
BUSINESS MAN

Approved under the Land Title Act
this 4 day of JUNE, 1982

P. E. Obst
Approving Officer, City of Prince George

This plan lies within the Fraser-Fort George
Regional District.