


PLAN NO. 28478

Deposited at the Land Title Office in
Prince George this 14 day of
July 1982.

F. J. R.
Registrar

REFERENCE PLAN OF CONSOLIDATION
OF LOTS 4, 5, 6, 7 & 8 OF BLOCK 33
OF PLAN 727, DISTRICT LOT 933, EXCEPT PLAN 27300,
CARIBOO DISTRICT.

SCALE 1:500 (Distances are in meters)

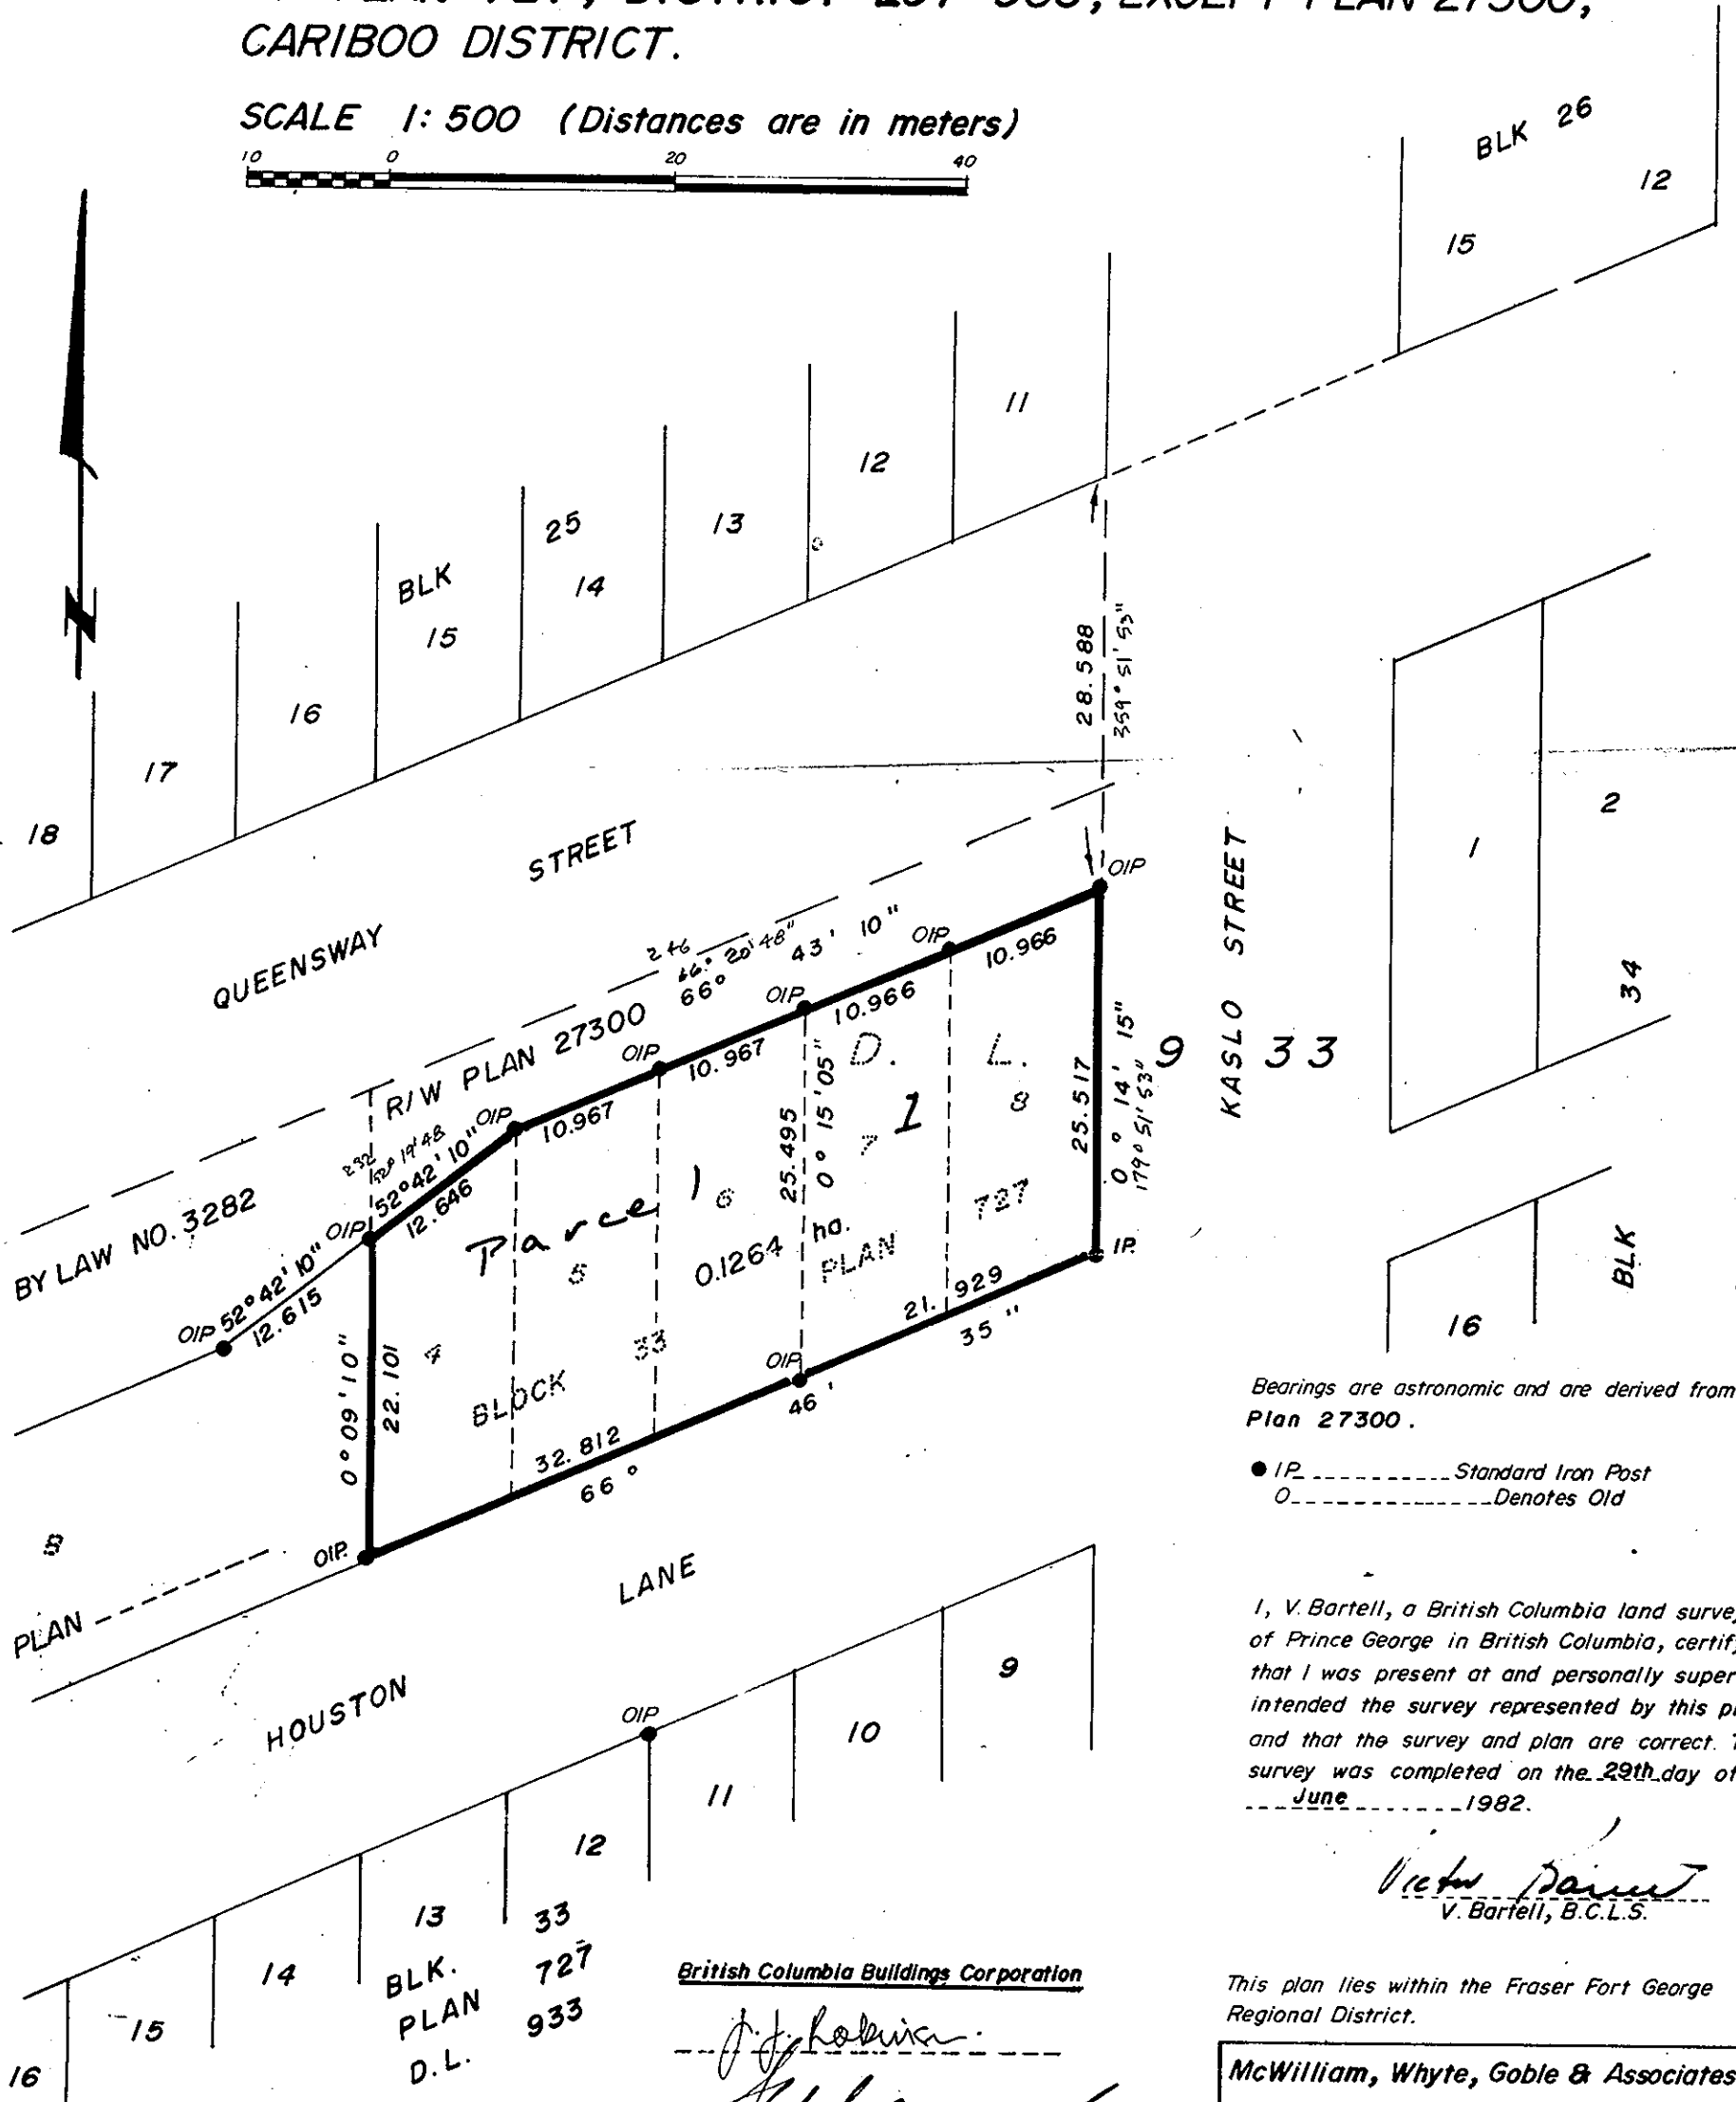

Bearings are astronomic and are derived from
Plan 27300.

● OIP Standard Iron Post
O Denotes Old

I, V. Bartell, a British Columbia land surveyor
of Prince George in British Columbia, certify
that I was present at and personally super-
intended the survey represented by this plan
and that the survey and plan are correct. The
survey was completed on the 29th day of
June 1982.

V. Bartell
V. Bartell, B.C.L.S.

This plan lies within the Fraser Fort George
Regional District.

McWilliam, Whyte, Goble & Associates
B.C. Land Surveyors
Prince George Kamloops Smithers Salmon Arm

REF 82085

British Columbia Buildings Corporation

J. J. Klobin
[Signature]
Authorized Signatories.