


26-FF

BRITISH COLUMBIA HYDRO & POWER AUTHORITY
 PATRICIA - CHIEF LAKE
 PLAN OF STATUTORY RIGHT-OF-WAY
 PURSUANT TO THE B.C. HYDRO & POWER AUTHORITY ACT R.S.B.C., 1979, CHAPTER 188
 DISTRICT LOT 4052
 CARIBOO DISTRICT—BRITISH COLUMBIA

SCALE: 1 : 500

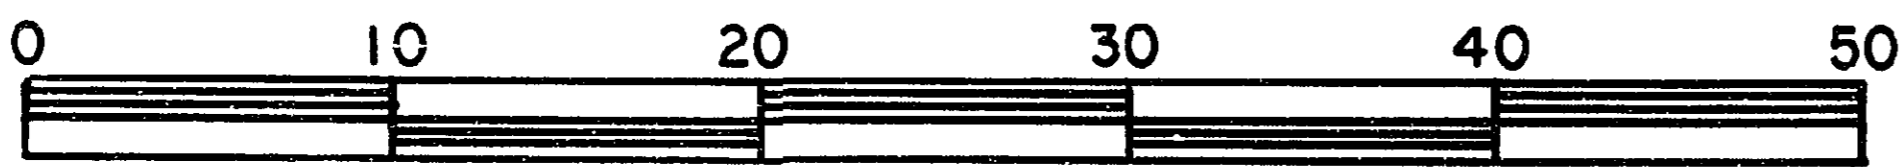


PLAN N^o **28505**

Deposited in the Land Title
 Office at Prince George, B.C. this
23rd day of July, 1982.

NOTE: Bearings are astronomic, derived from the
 east boundary of D.L. 4052 as shown on Plan
 18170.

— "E.D. Rowen" — per: *fa*
 Registrar

LEGEND: • OPP denotes an old pipe post found.
 • OIP denotes an old iron pin found.
 • IP denotes an iron pin set.

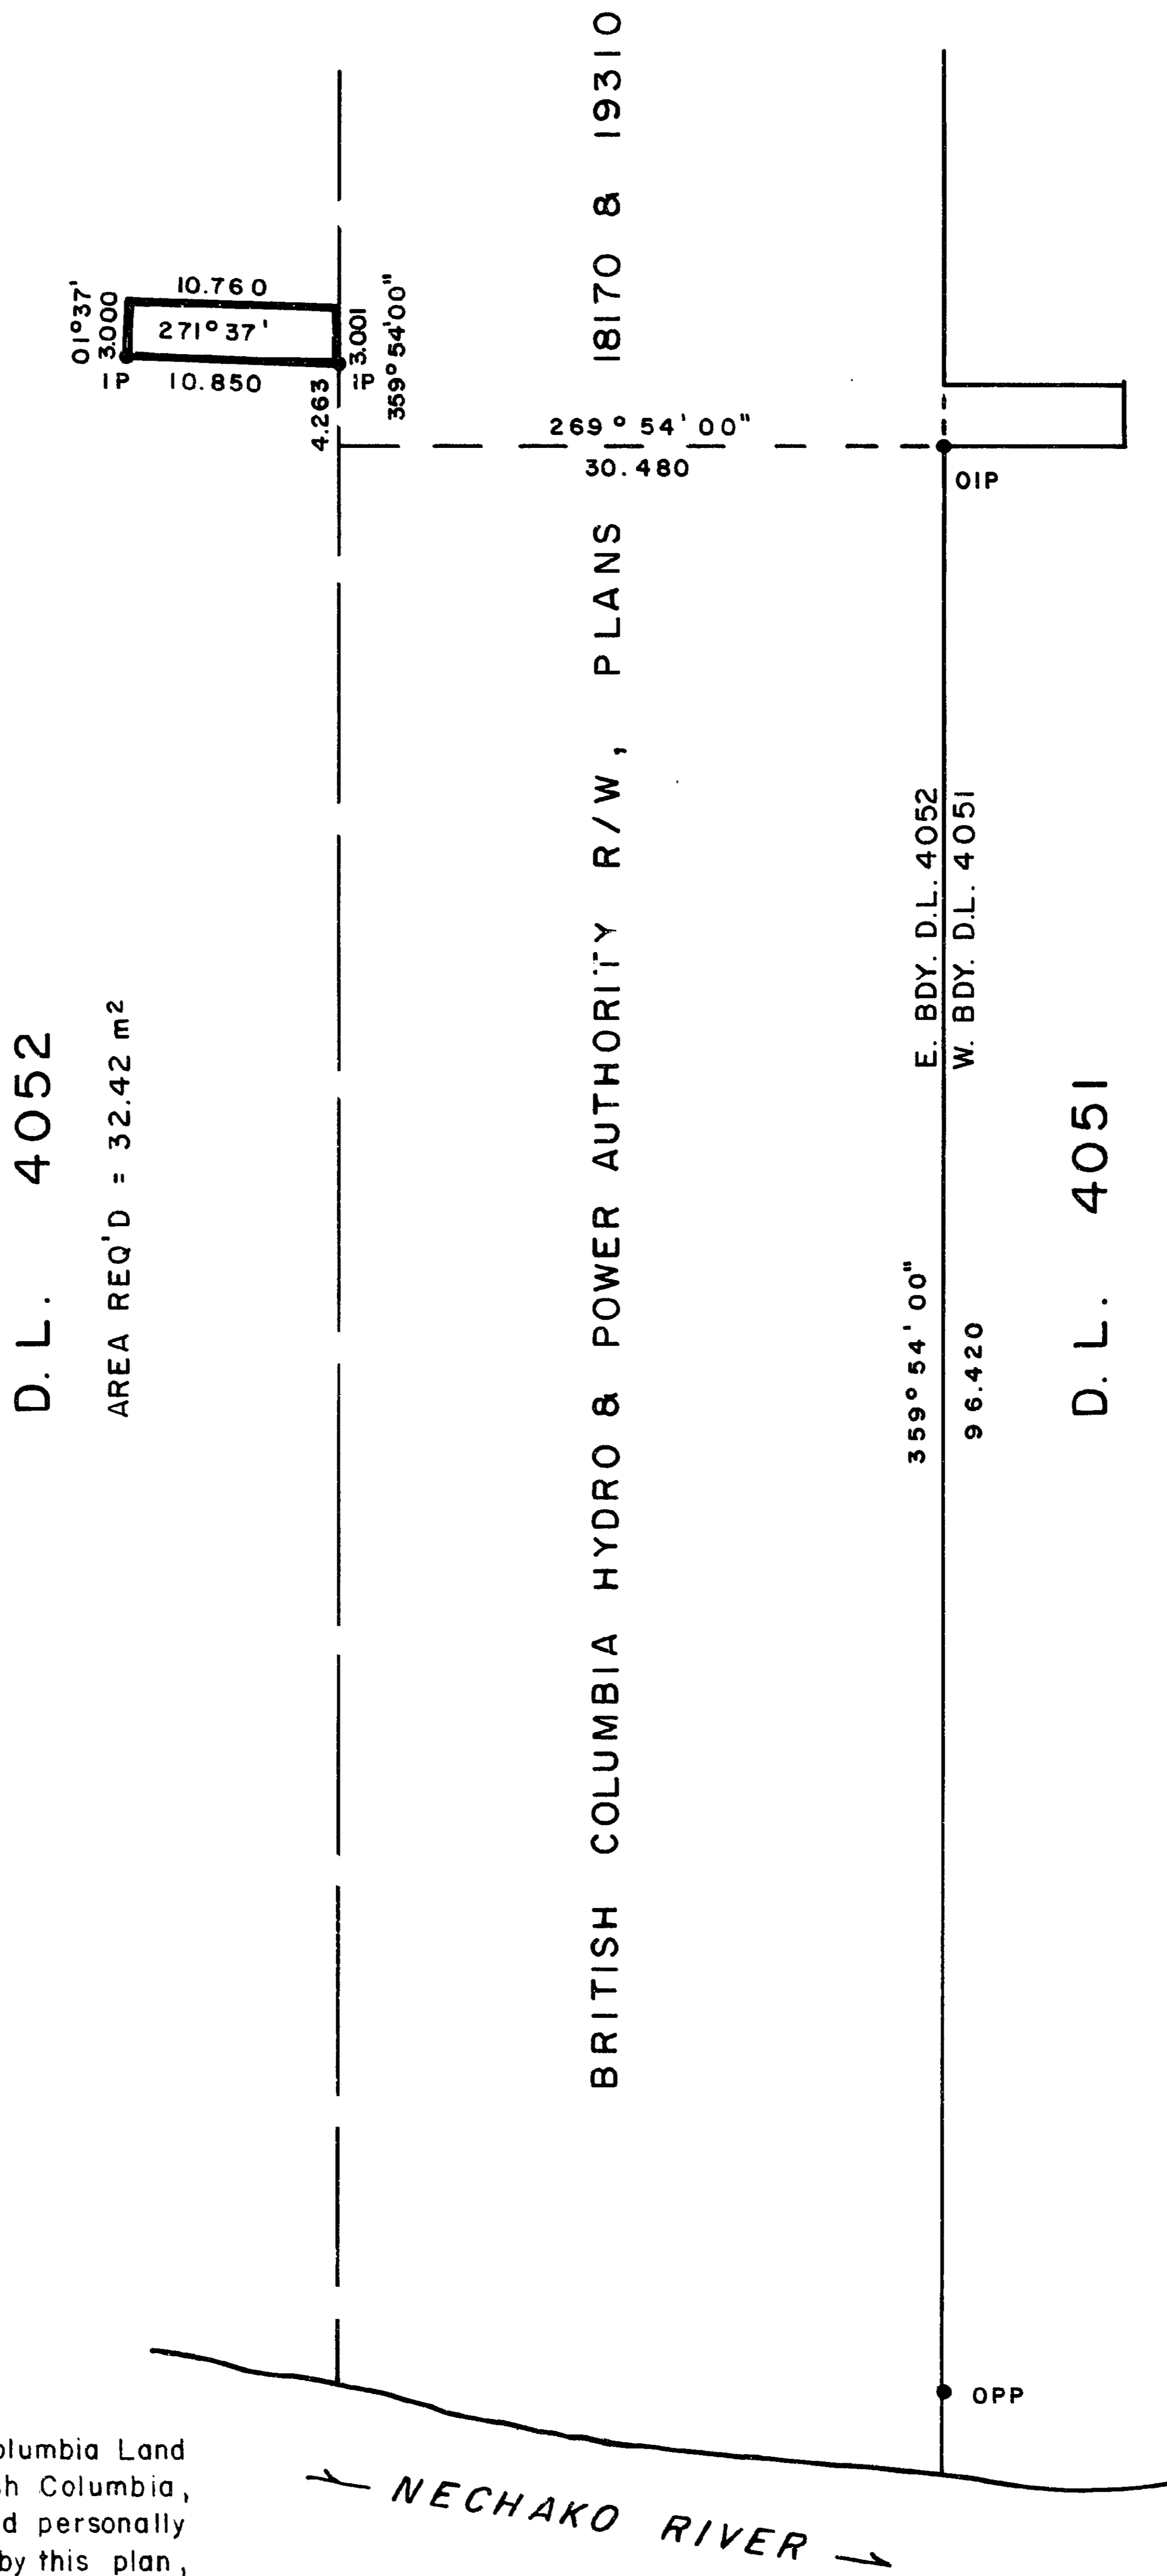

I, DONALD A. DUFFY, a British Columbia Land
 Surveyor, of Prince George, in British Columbia,
 certify that I was present at and did personally
 superintend the survey represented by this plan,
 and that the survey and plan are correct. The
 survey was completed on the 23 day of July,
 1982.

[Signature]

This plan lies within the Fraser- Fort George
 Regional District.

W. D. USHER & ASSOCIATES
 LAND SURVEYORS
 PRINCE GEORGE — B.C.
 0D 70 13417