


26-FF-226

28551

SET
C.A. 11/81

PLAN OF STATUTORY RIGHT-OF-WAY
 FOR MUNICIPAL UTILITY PURPOSES THROUGH
 LOTS 37 & 38, PLAN 27403
 DISTRICT LOT 4050
 CARIBOO DISTRICT—BRITISH COLUMBIA

SCALE: 1 : 500

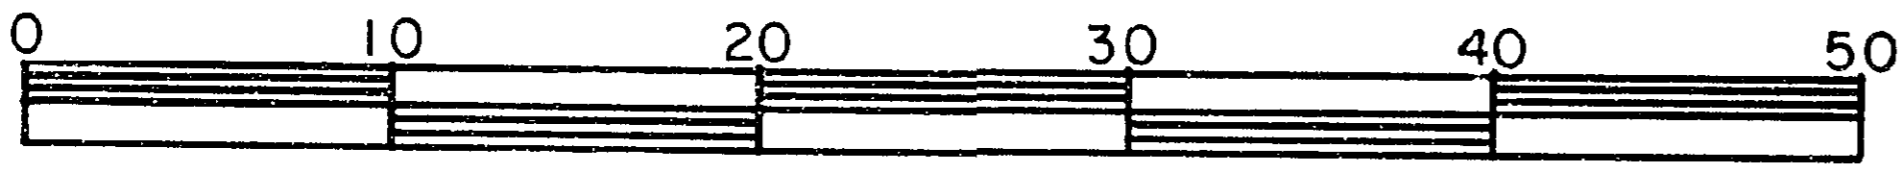

PLAN No **28551**

Deposited in the Land Title Office at Prince George, B.C. this 17th day of August, 1982.


NOTE: Bearings are astronomic, derived from the south-easterly boundary of Lot 37, Plan 27403.

LEGEND: • OIP denotes an old iron pin found.

"E.J. Raven" Registrar

BOOK OF REFERENCE

| PARCEL | AREA REQ'D |
|-------------------|----------------------|
| LOT 37 | 107.7 m ² |
| LOT 38 | 113.5 m ² |
| ALL IN PLAN 27403 | |

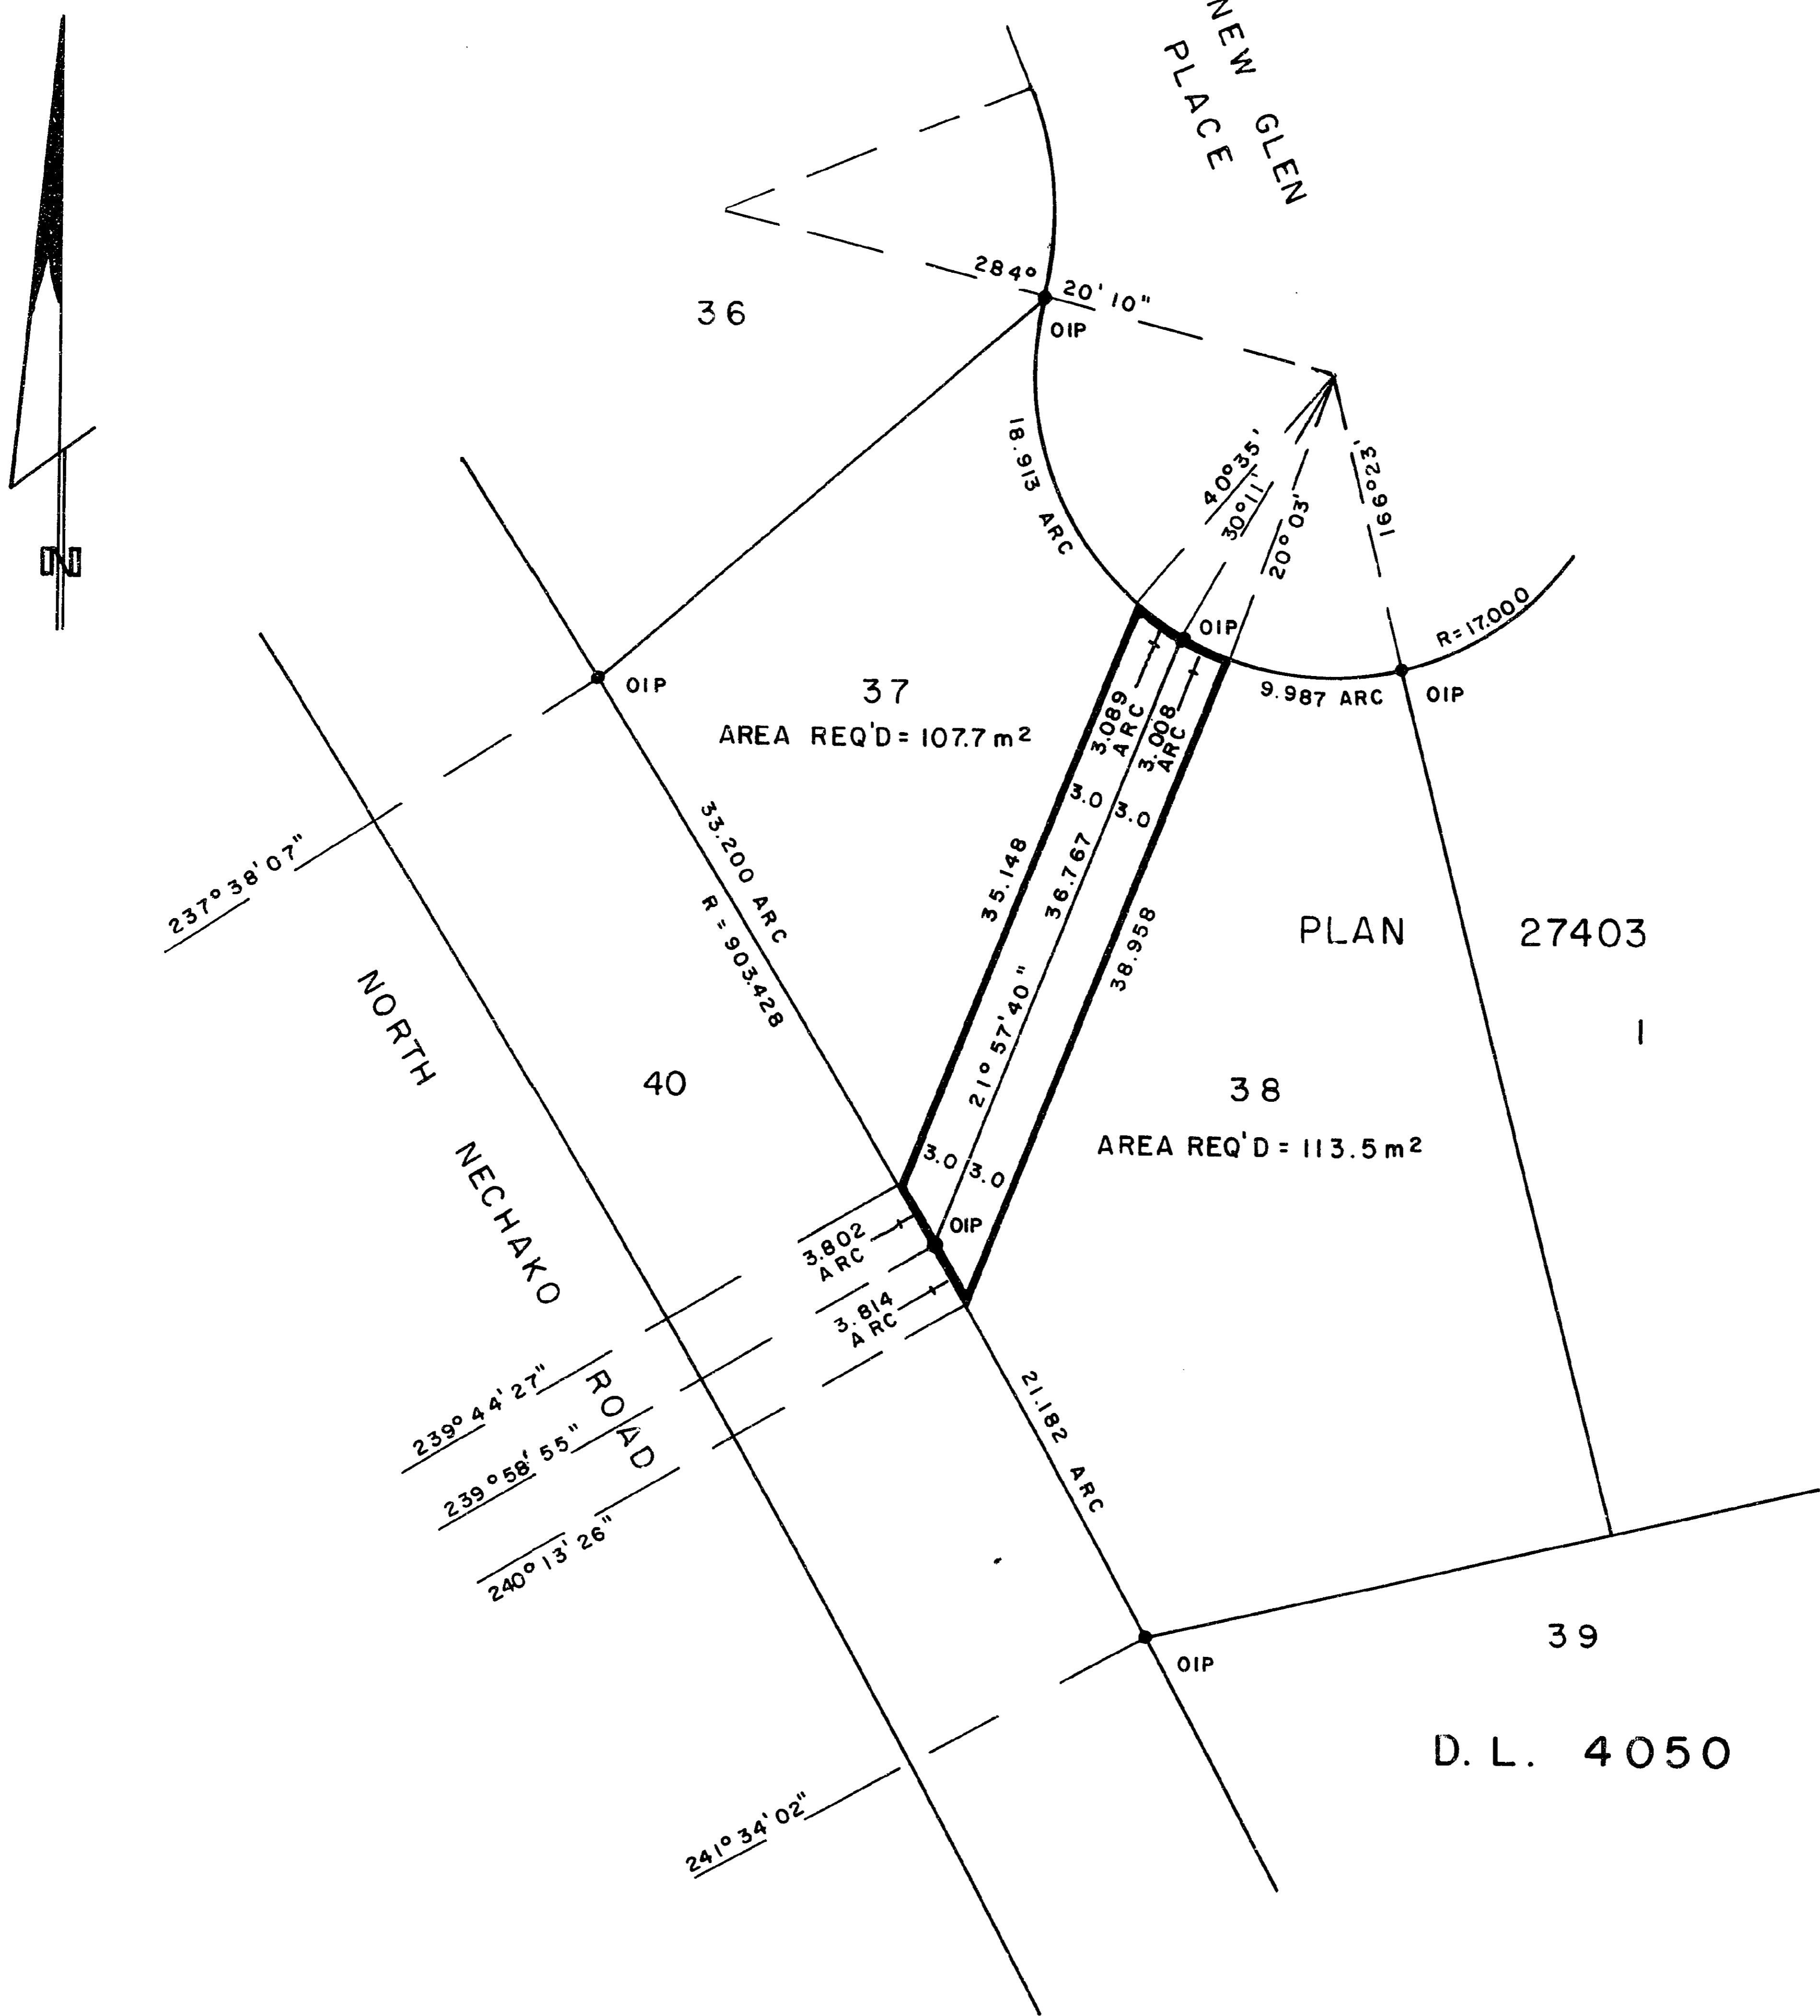

I, DONALD A. DUFFY, a British Columbia Land Surveyor, of Prince George, in British Columbia, certify that I was present at and did personally superintend the survey represented by this plan, and that the survey and plan are correct. The survey was completed on the 30 day of July, 1982.

This plan lies within the Fraser- Fort George Regional District.

W. D. USHER & ASSOCIATES
 LAND SURVEYORS
 PRINCE GEORGE — B.C.