


PLAN OF SUBDIVISION OF PART OF  
 LOT B, PLAN 28247  
 DISTRICT LOT 4377  
 CARIBOO DISTRICT - BRITISH COLUMBIA

SCALE: 1 : 500

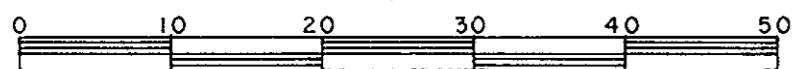


NOTE: Bearings are astronomic, derived from the west boundary of Lot B, Plan 28247.

LEGEND: • OIP denotes an old iron pin found.  
 • IP denotes an iron pin set.

*PLOTTED*

PLAN No 28579  
 Deposited in the Land Title  
 Office at Prince George, B.C. this  
26 day of Aug, 1982.

E.J.R.  
 Registrar

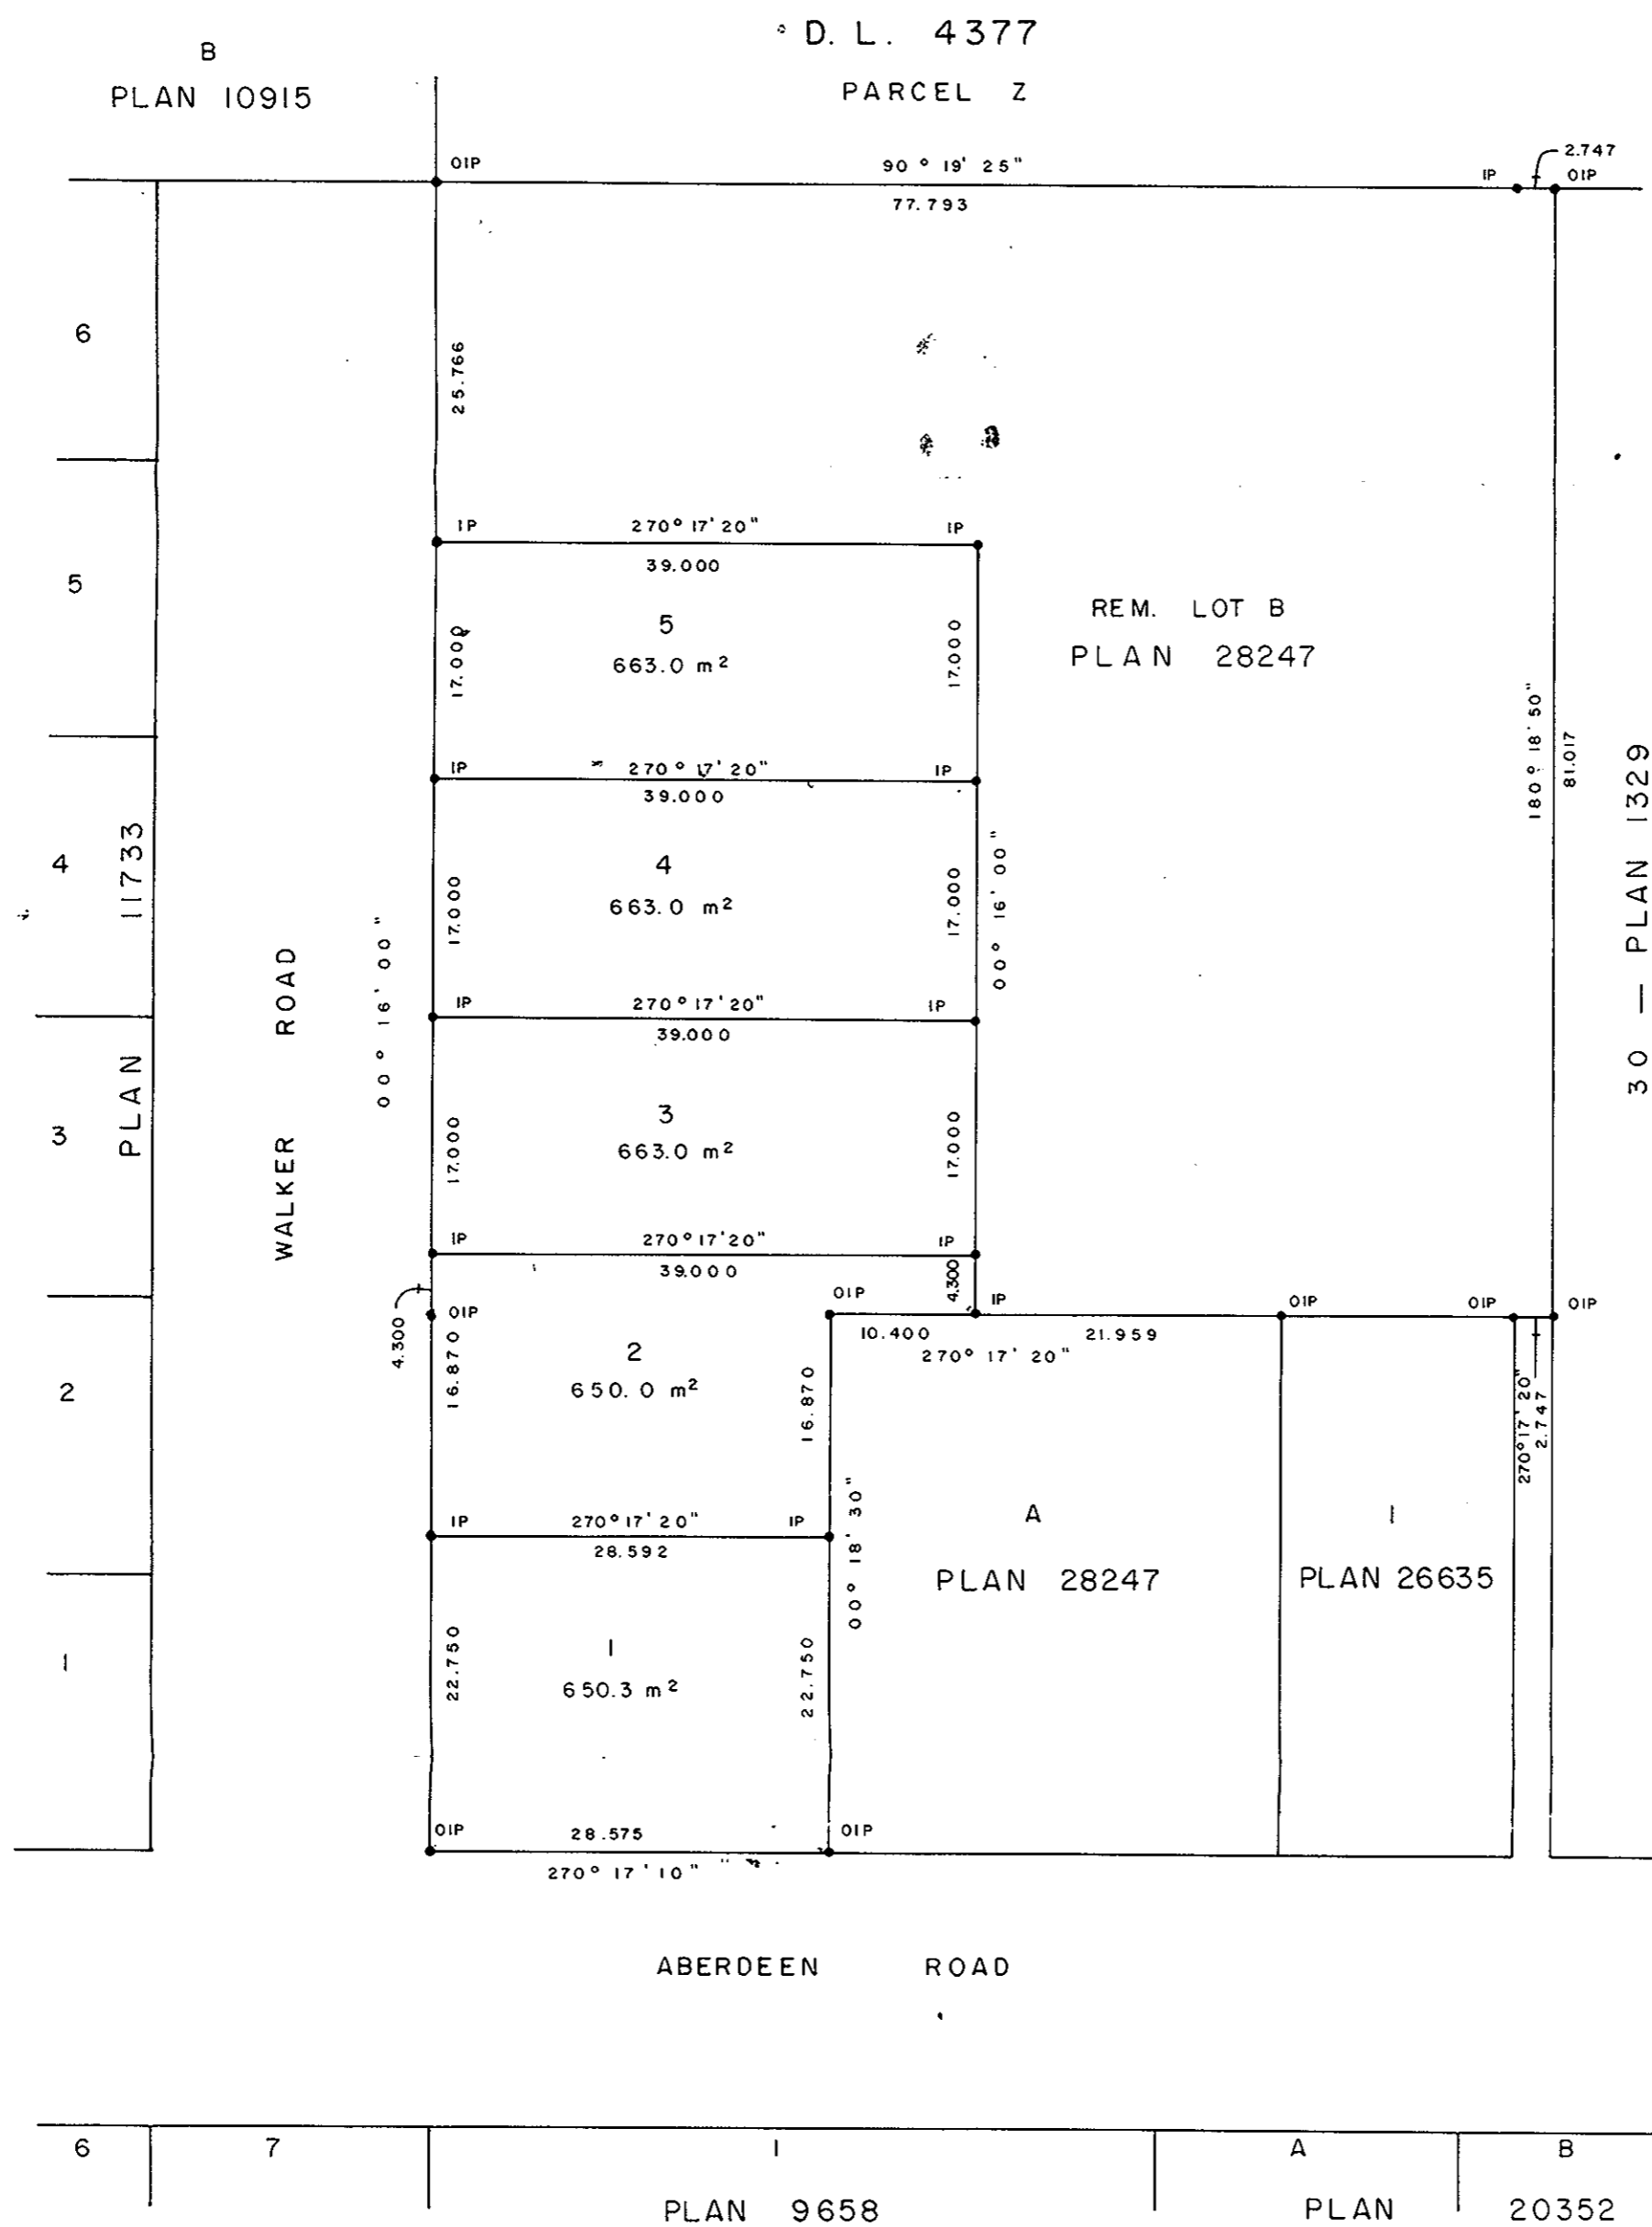

I, DONALD A. DUFFY, a British Columbia Land Surveyor, of Prince George, in British Columbia, certify that I was present at and did personally superintend the survey represented by this plan, and that the survey and plan are correct. The survey was completed on the 5 day of MAY, 1982.

AHMED ENTERPRISES LTD.  
*Ahmed Shueh*  
 Authorized Signatory

I. C. I. HOMES LTD.  
*[Signature]*  
 Authorized Signatory

Approved under the Land Title Act  
 this 30 day of JULY, 1982

*J.E. [Signature]*  
 Approving Officer, City of Prince George

Authorized Signatory

Authorized Signatory

This plan lies within the Fraser-Fort George Regional District.