

EXPLANATORY PLAN TO ACCOMPANY
LEASE OF A PORTION OF THE GROUND FLOOR OF A BUILDING ON
LOT 3, PLAN 20564
DISTRICT LOT 2611
CARIBOO DISTRICT — BRITISH COLUMBIA

(GK)

SCALE: 1 : 500




PLAN No 28693

Deposited in the Land Title Office at Prince George, B.C. this 8 day of Oct, 1982

NOTE: Property dimensions are derived from Plan 20564.

E. J. R.
Registrar

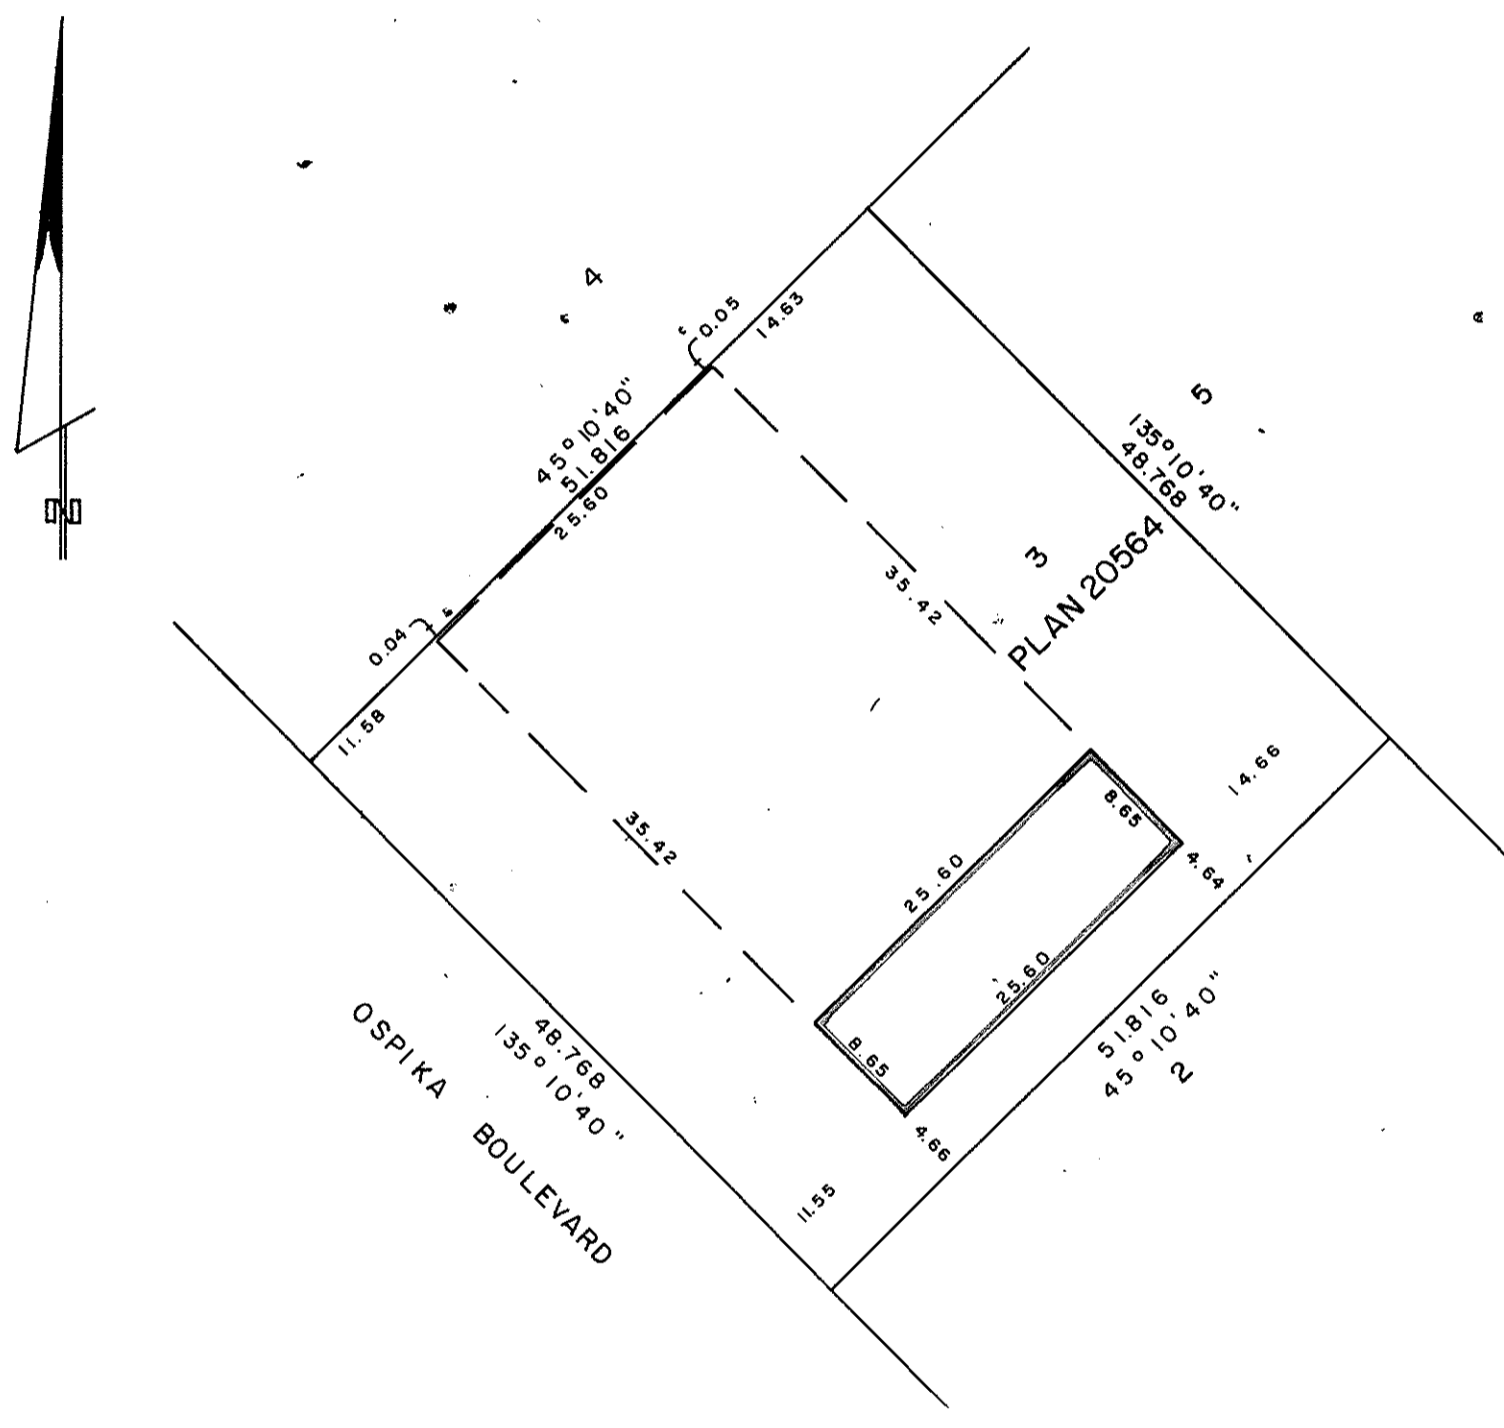

CERTIFIED CORRECT
This 4th day of MAY, 1982.
[Signature]
D.A. DUFFY, B.C.L.S.

This plan lies within the Fraser-Fort George Regional District.

W. D. USHER & ASSOCIATES
LAND SURVEYORS
PRINCE GEORGE — B.C.