

(HG, HF, JF)
 PLOTTED 28711
 PLAN No. _____
 Deposited in the Land Title
 Office at Prince George, B.C. this
 18 day of October, 1982.
 C. J. RAVEN
 Registrar

PLAN OF STATUTORY RIGHT-OF-WAY
 FOR MUNICIPAL PURPOSES THROUGH
 DISTRICT LOTS 753 & 754
 CARIBOO DISTRICT—BRITISH COLUMBIA


SCALE: 1" = 1000'

NOTE: Bearings are astronomic, derived from the east boundary of Old Cowart Road as shown on Plan 26273.

LEGEND:
 • OPP denotes an old pipe post found.
 • OIP denotes an old iron pin found.
 • IP denotes an iron pin set.
 WT denotes witness.

BOOK OF REFERENCE

PARCEL	AREA REQD
FRAC. S.E. 1/4 D.L. 753	2.004 HA.
LOT 2, PLAN 24418, D.L. 754	0.2226 HA.

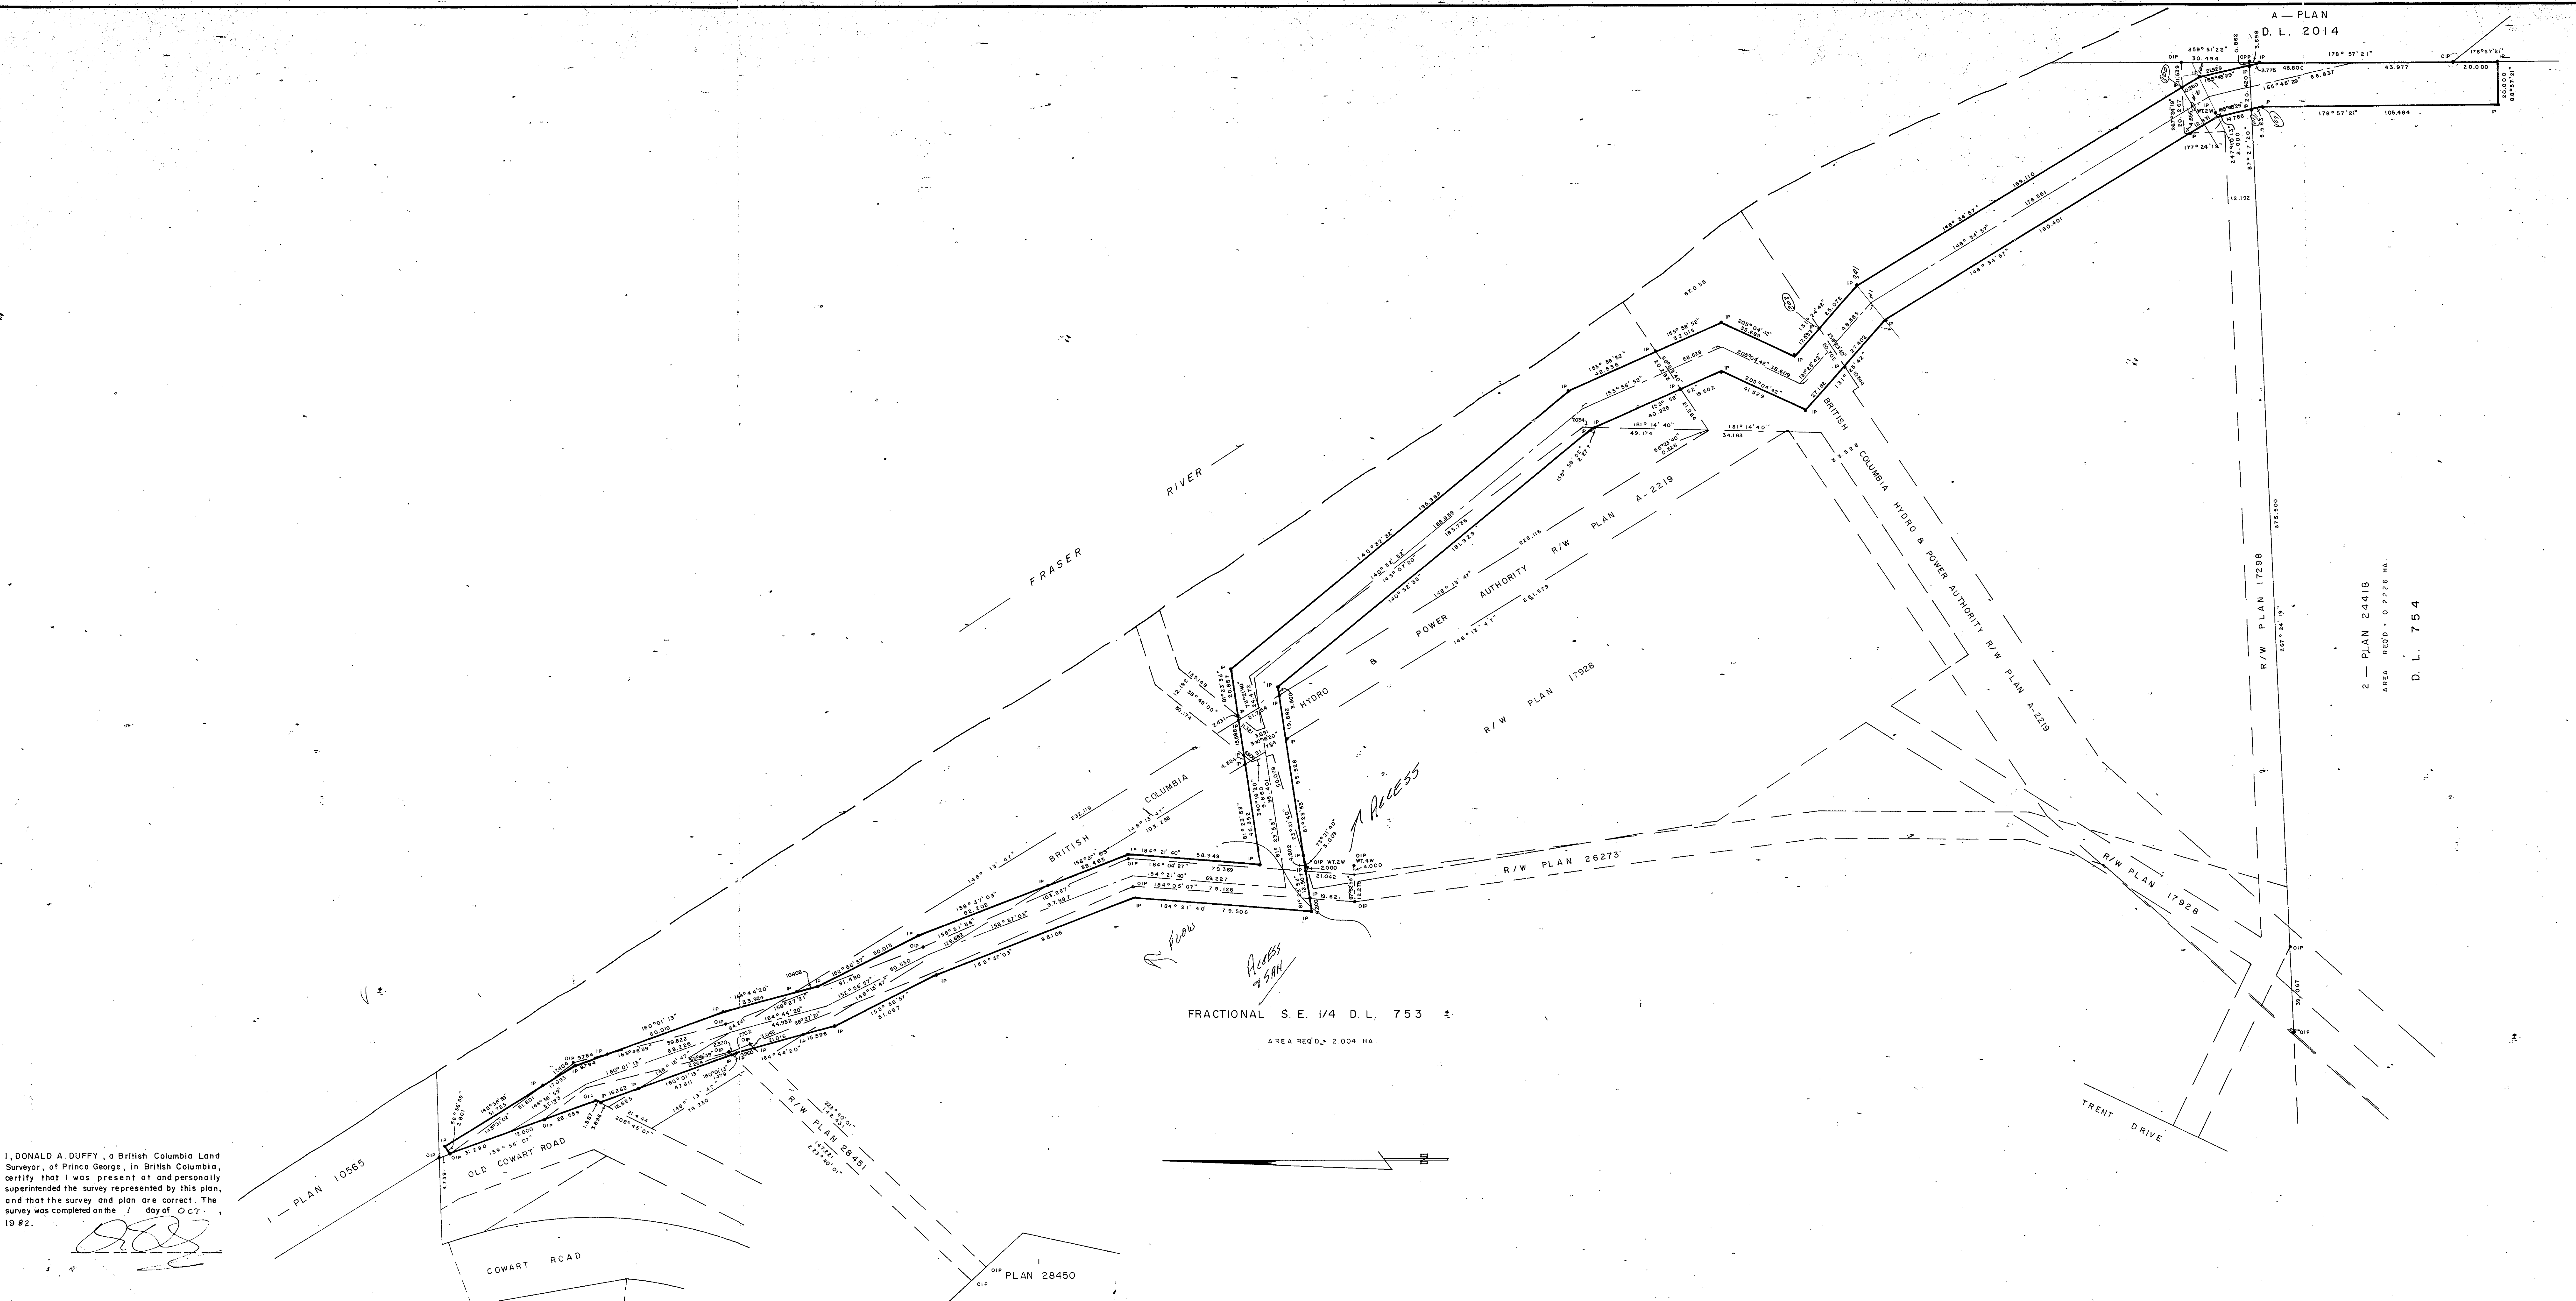

I, DONALD A. DUFFY, a British Columbia Land Surveyor, of Prince George, in British Columbia, certify that I was present at and personally supervised the survey represented by this plan, and that the survey and plan are correct. The survey was completed on the 1 day of OCT, 1982.

[Signature]