


PLAN OF SUBDIVISION OF
 LOT 10, PLAN 21221
 DISTRICT LOT 2423
 CARIBOO DISTRICT- BRITISH COLUMBIA

SCALE: 1 : 1000

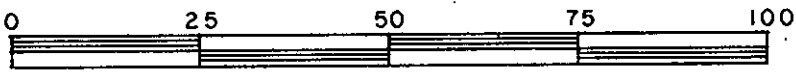


NOTE: Bearings are astronomic, derived from the west boundary of Lot 10, Plan 21221.

LEGEND: • OIP denotes an old iron pin found.
 • IP denotes an iron pin set.

PLAN N^o 28750

Deposited in the Land Title Office at Prince George, B.C. this 28 day of Oct, 1982.

'E. J. Raven'
 Registrar

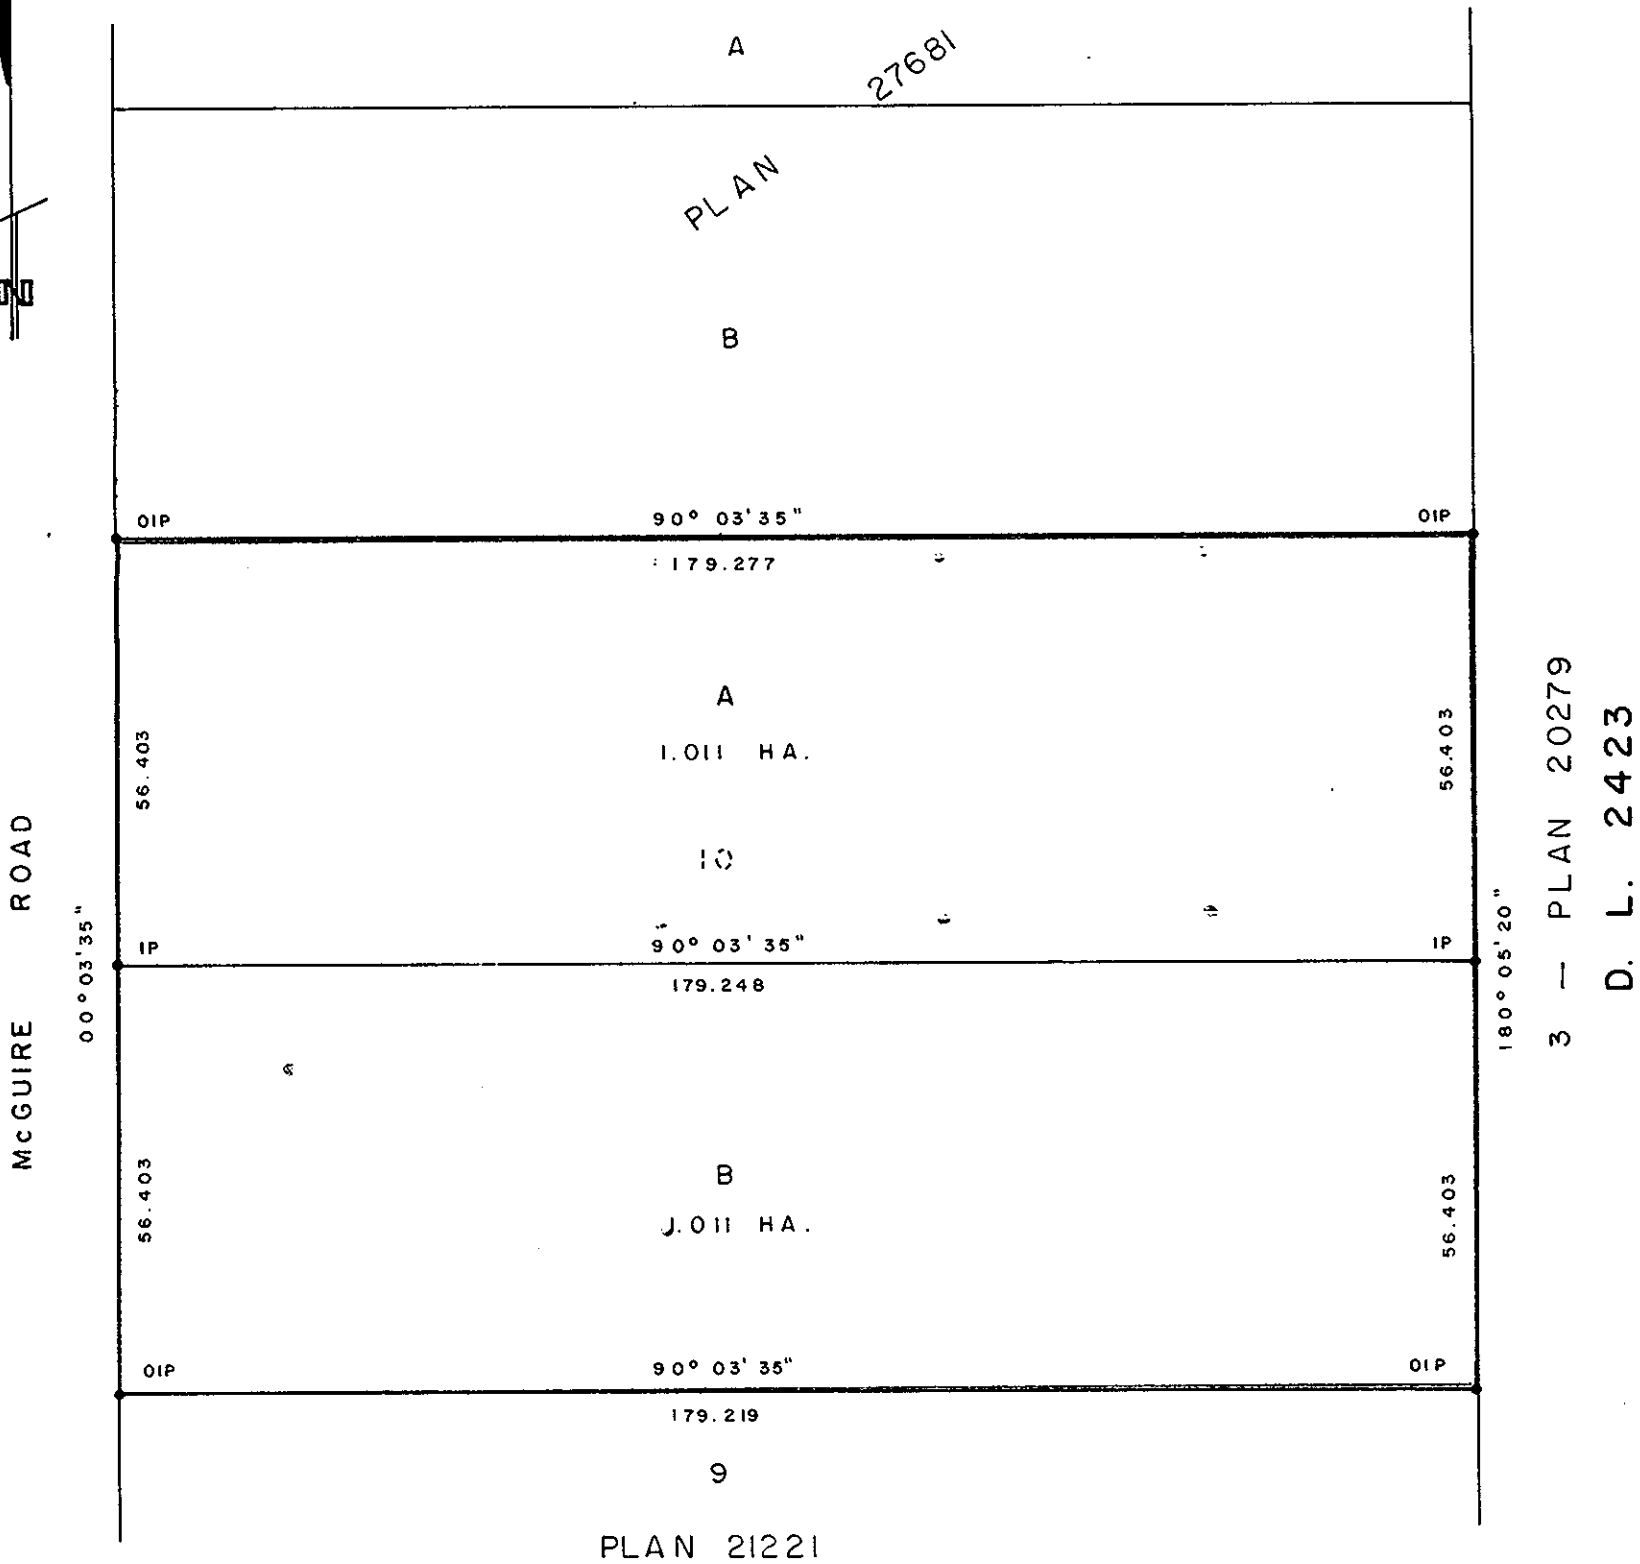

3 - PLAN 20279
 D. L. 2423

Approved under the Land Title Act this 6th day of October, 1982

Colin S. Wright
 Approving Officer, City of Prince George

This plan lies within the Fraser- Fort George Regional District.

I, DONALD A. DUFFY, a British Columbia Land Surveyor, of Prince George, in British Columbia, certify that I was present at and did personally superintend the survey represented by this plan, and that the survey and plan are correct. The survey was completed on the 19 day of JULY, 1982.

W. D. USHER & ASSOCIATES
 LAND SURVEYORS
 PRINCE GEORGE — B.C.
 MZ 33 13450